

# CENTER FOR INNOVATION AND ACTIVE CITIZENSHIP

SPECIAL PERMIT SUBMISSION

# SASAKI

64 PLEASANT STREET WATERTOWN MA 02472 USA  
P 617 926 3300 F 617 924 2748 W SASAKI.COM

THE FREDERICK GUNN SCHOOL

99 Green Hill Road  
Washington, CT 06793

02/21/22



## DRAWING LIST

SHEET NUMBER	SHEET NAME
CIVIL	
C-001	GENERAL NOTES, ABBREVIATIONS, LEGEND, AND LOCATION MAP
C-011	SITE UTILITY DEMOLITION PLAN
C-101	SITE UTILITY PLAN
C-102	SITE STORMWATER MANAGEMENT PLAN
C-201	SOIL EROSION & SEDIMENTATION CONTROL PLAN
C-202	SOIL EROSION & SEDIMENTATION CONTROL DETAILS
C-301	SITE UTILITY DETAILS
C-302	SITE UTILITY DETAILS
C-303	SITE STORMWATER MANAGEMENT DETAILS
C-304	SITE STORMWATER MANAGEMENT DETAILS


LANDSCAPE	
L0-01	OVERALL SITE PLAN
L1-01	SITE SURFACE DEMOLITION PLAN
L2-01	LAYOUT PLAN
L3-01	GRADING PLAN
L4-01	MATERIALS PLAN
L5-01	PLANTING PLAN
L6-01	SITE DETAILS
L7-01	SITE DETAILS

A0-000	COVER SHEET
A1-101	LEVEL 1 FLOOR PLAN
A1-102	LEVEL 2 FLOOR PLAN
A1-103	ROOF PLAN
A2-101	EXTERIOR ELEVATIONS
A2-102	VIEWS AND PERSPECTIVES



Project No: 08323.00



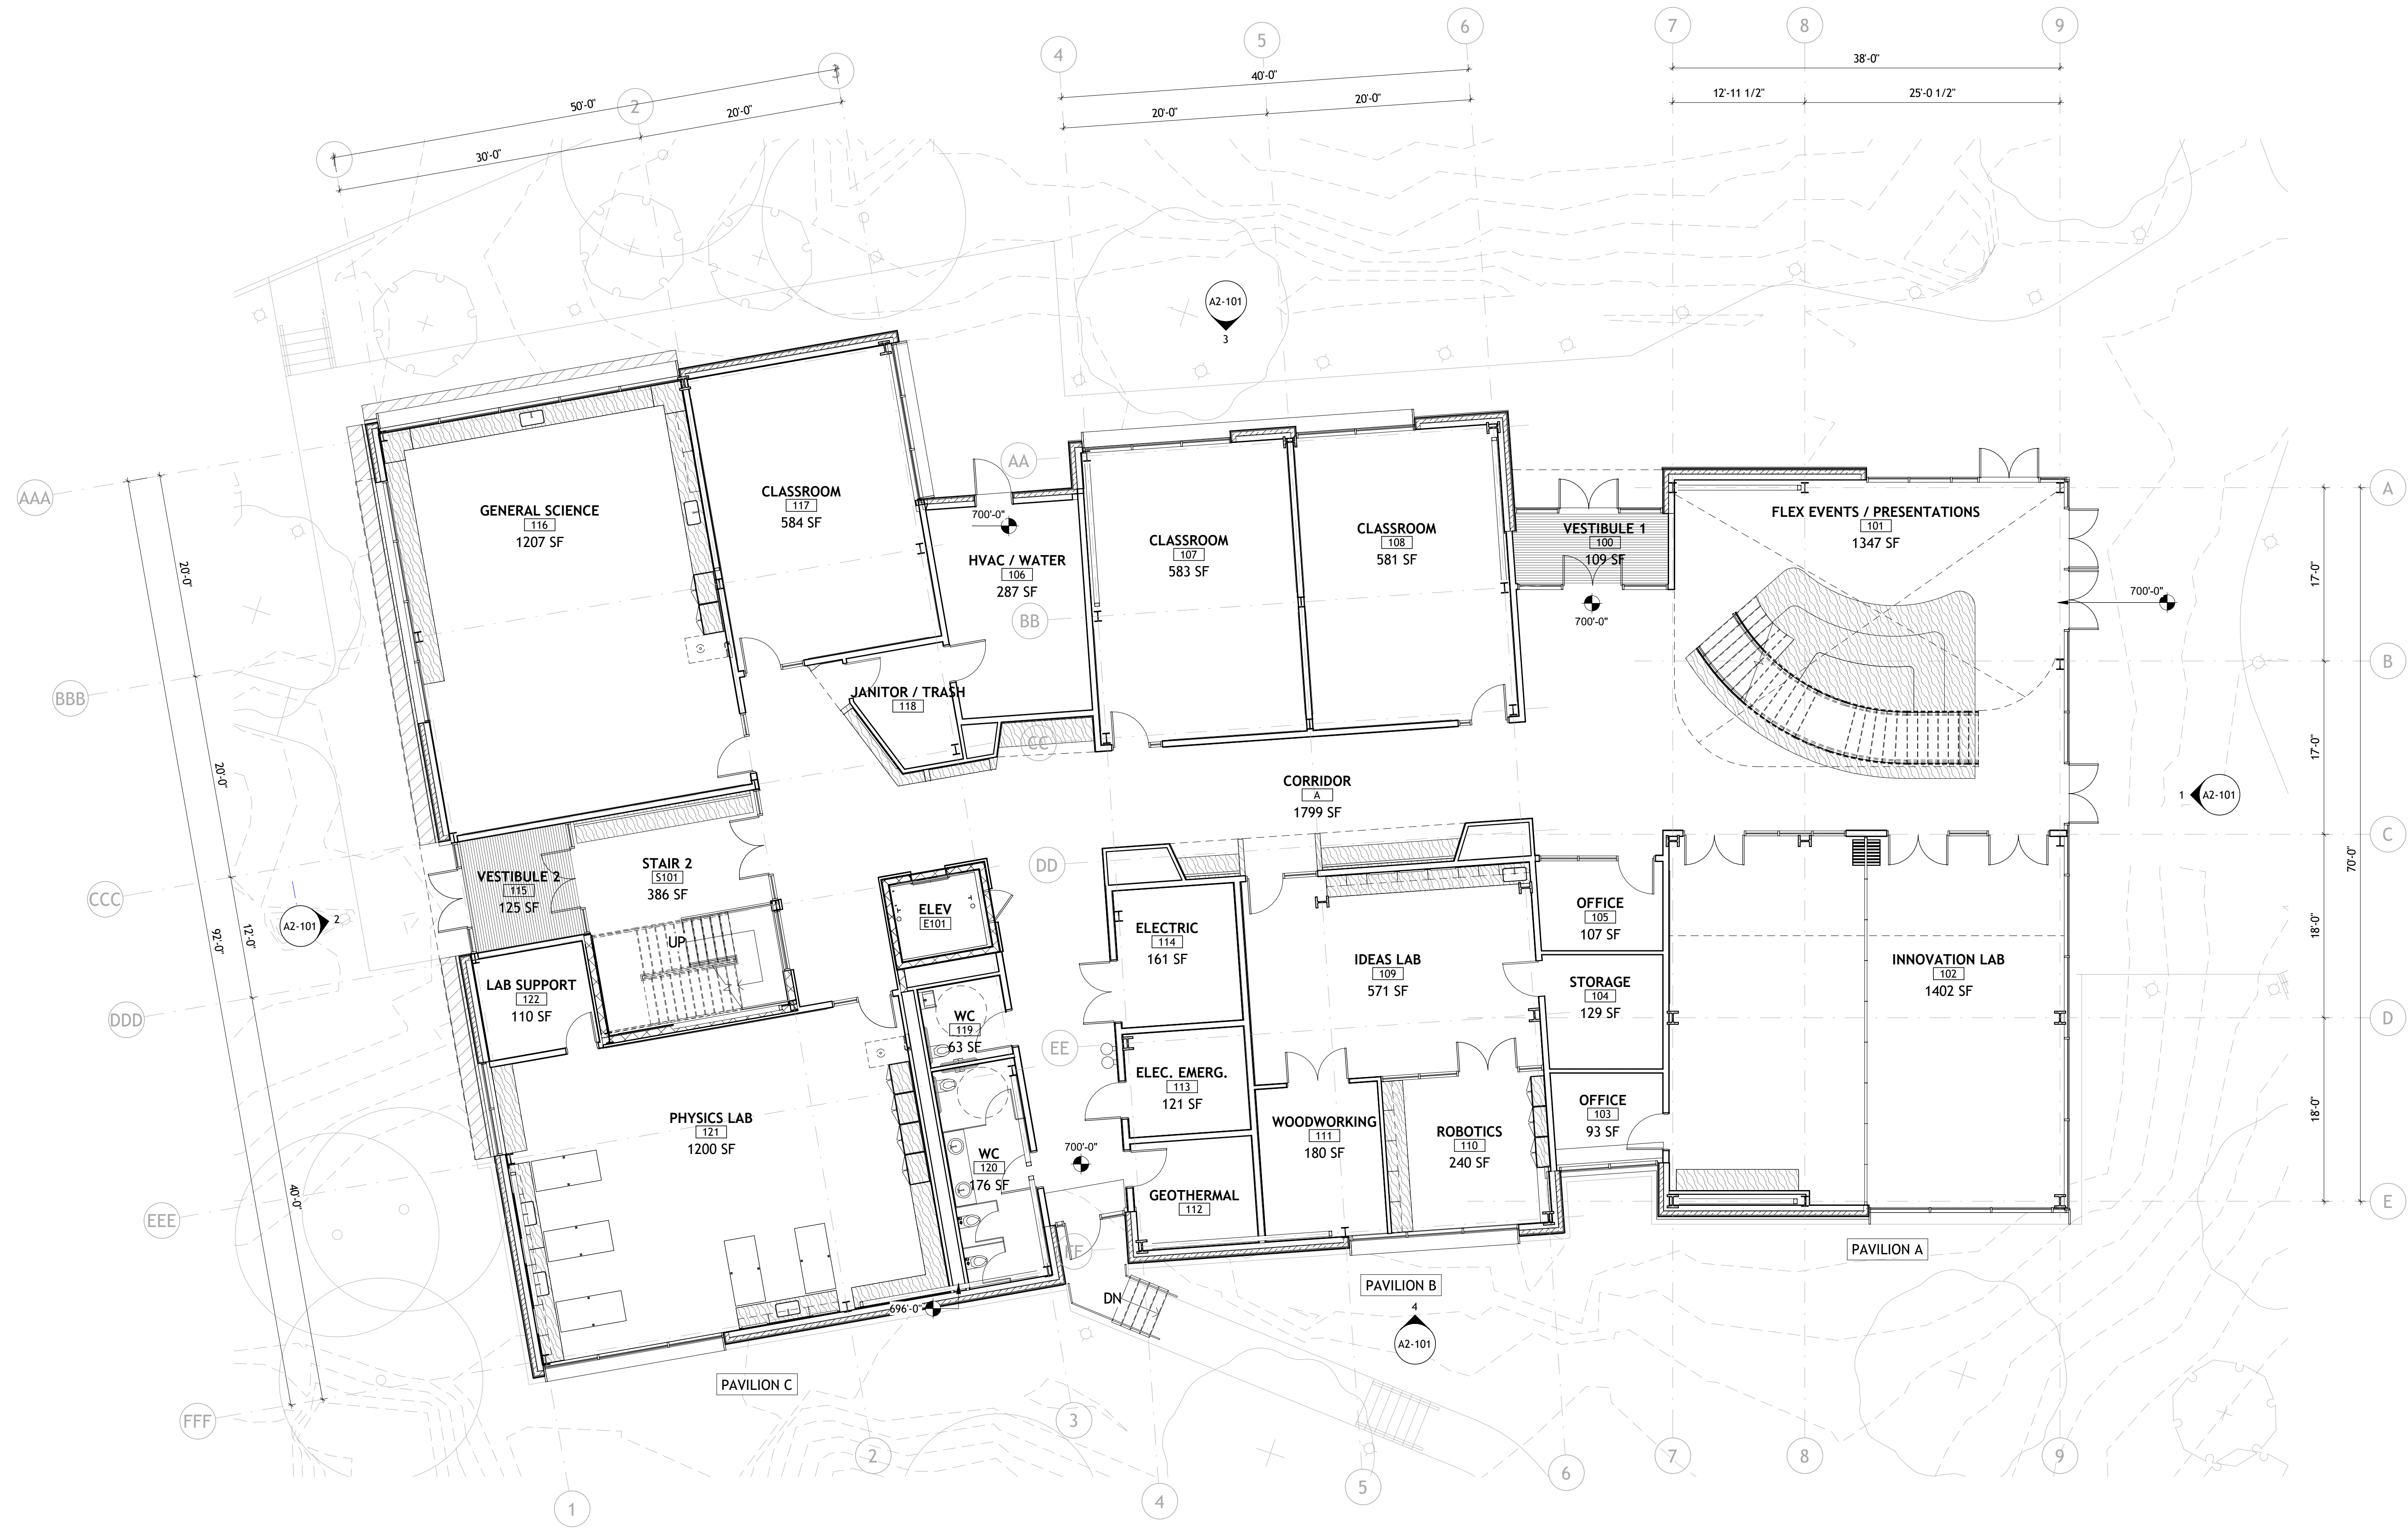

**1 LEVEL 1 FLOOR PLAN**  
1/8" = 1'-0"

1 SPECIAL PERMIT SUBMISSION | 01/24/22

No.	Description	Date
DWG ISSUE & REVISION HISTORY		




Project Title:  
**CENTER FOR INNOVATION AND ACTIVE CITIZENSHIP SPECIAL PERMIT**  
**THE FREDERICK GUNN SCHOOL**  
99 Green Hill Road  
Washington, CT 06793

Drawing Title:  
**LEVEL 1 FLOOR PLAN**

Project No: 08323.00 Scale: 1/8" = 1'-0"  
Drawn By: SPL  
Checked By: MG  
Approved By: VV  
Date: 01/24/22

Drawing No. **A1-101**



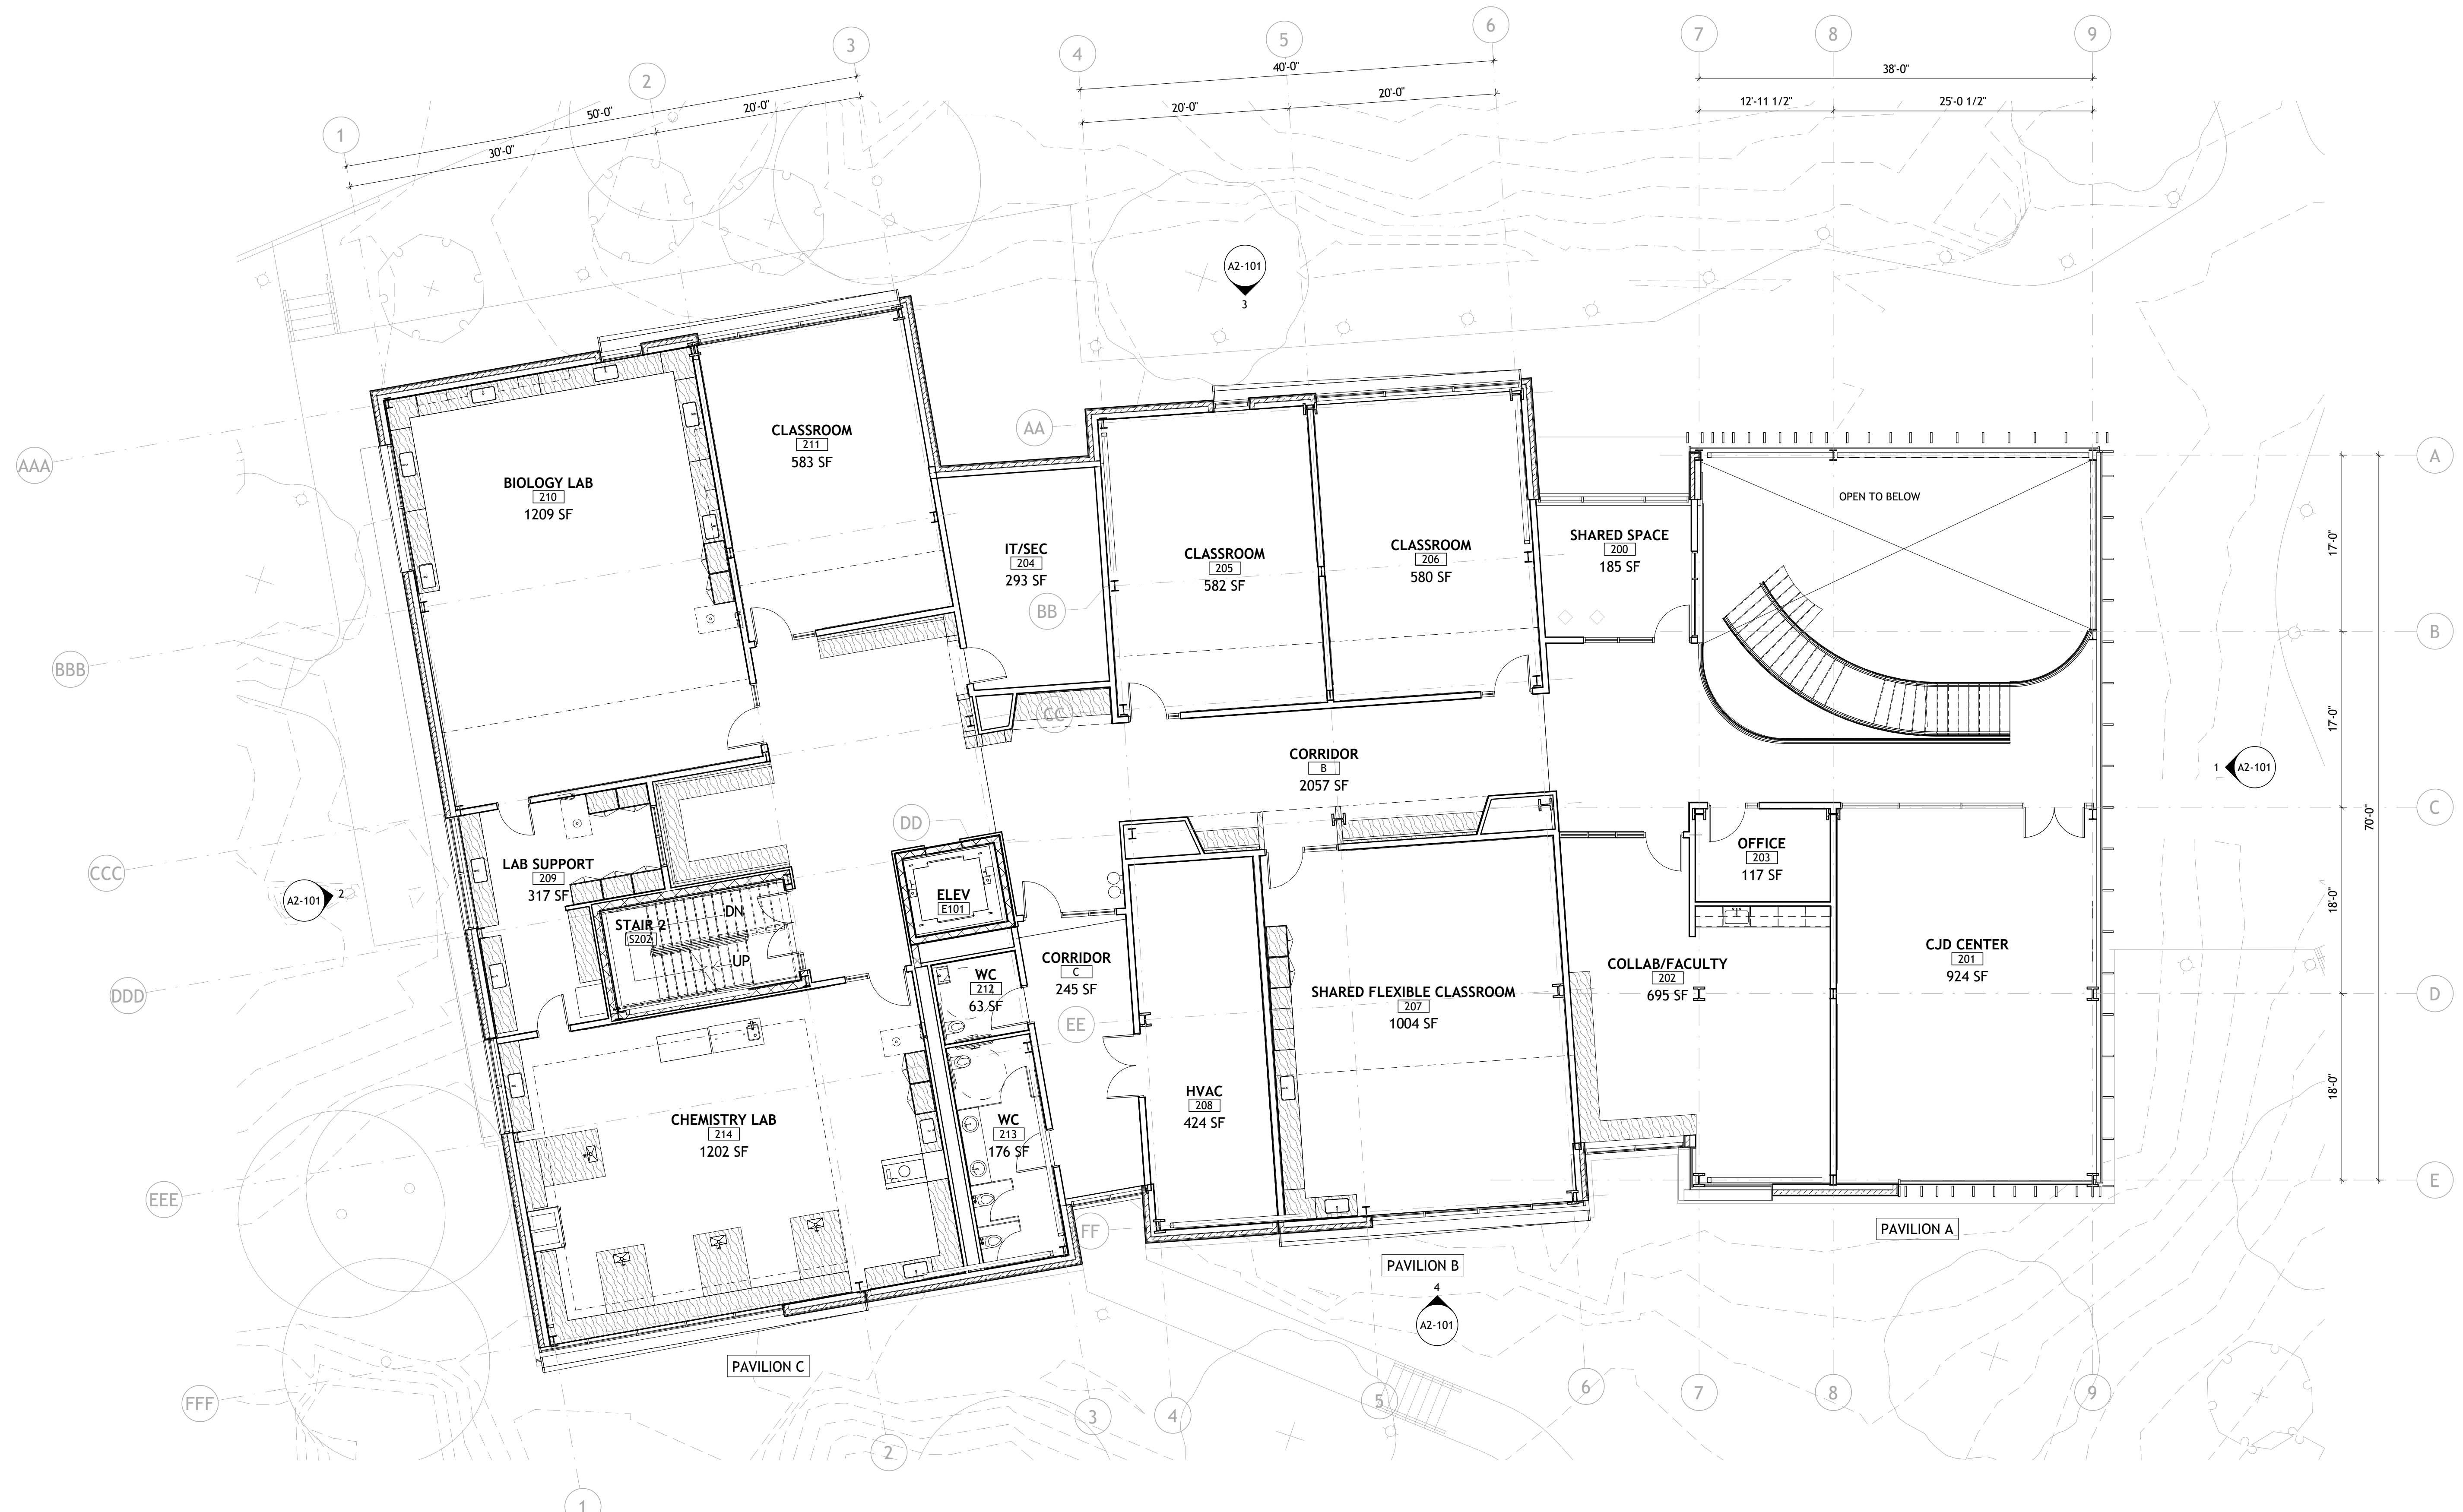

**1 LEVEL 2 FLOOR PLAN**  
1/8" = 1'-0"

1 SPECIAL PERMIT SUBMISSION 01/24/22

No.	Description	Date
DWG ISSUE & REVISION HISTORY		



Project Title:  
**CENTER FOR INNOVATION  
AND ACTIVE CITIZENSHIP  
SPECIAL PERMIT**  
**THE FREDERICK GUNN SCHOOL**  
99 Green Hill Road  
Washington, CT 06793

Drawing Title:  
**LEVEL 2 FLOOR PLAN**

Project No: 08323.00 Scale: 1/8" = 1'-0"  
Drawn By: SPL  
Checked By: MG  
Approved By: VV  
Date: 01/24/22

Drawing No. **A1-102**














 

## ELEVATIONS LEGEND

 -  EWA-50S: WOOD RAINSCREEN: BOARD AND BATTEN CLADDING
-  EGA-01: ALUMINUM CURTAINWALL SYSTEM: VISION GLASS WITH EXTERNAL WOOD SCREEN
-  EGA-01: ALUMINUM CURTAINWALL SYSTEM: VISION GLASS
-  EGA-01: ALUMINUM CURTAINWALL SYSTEM: METAL PANEL
-  EWA-20S: STONE VENEER WALL
-  ERA-04: STANDING SEAM METAL ROOF

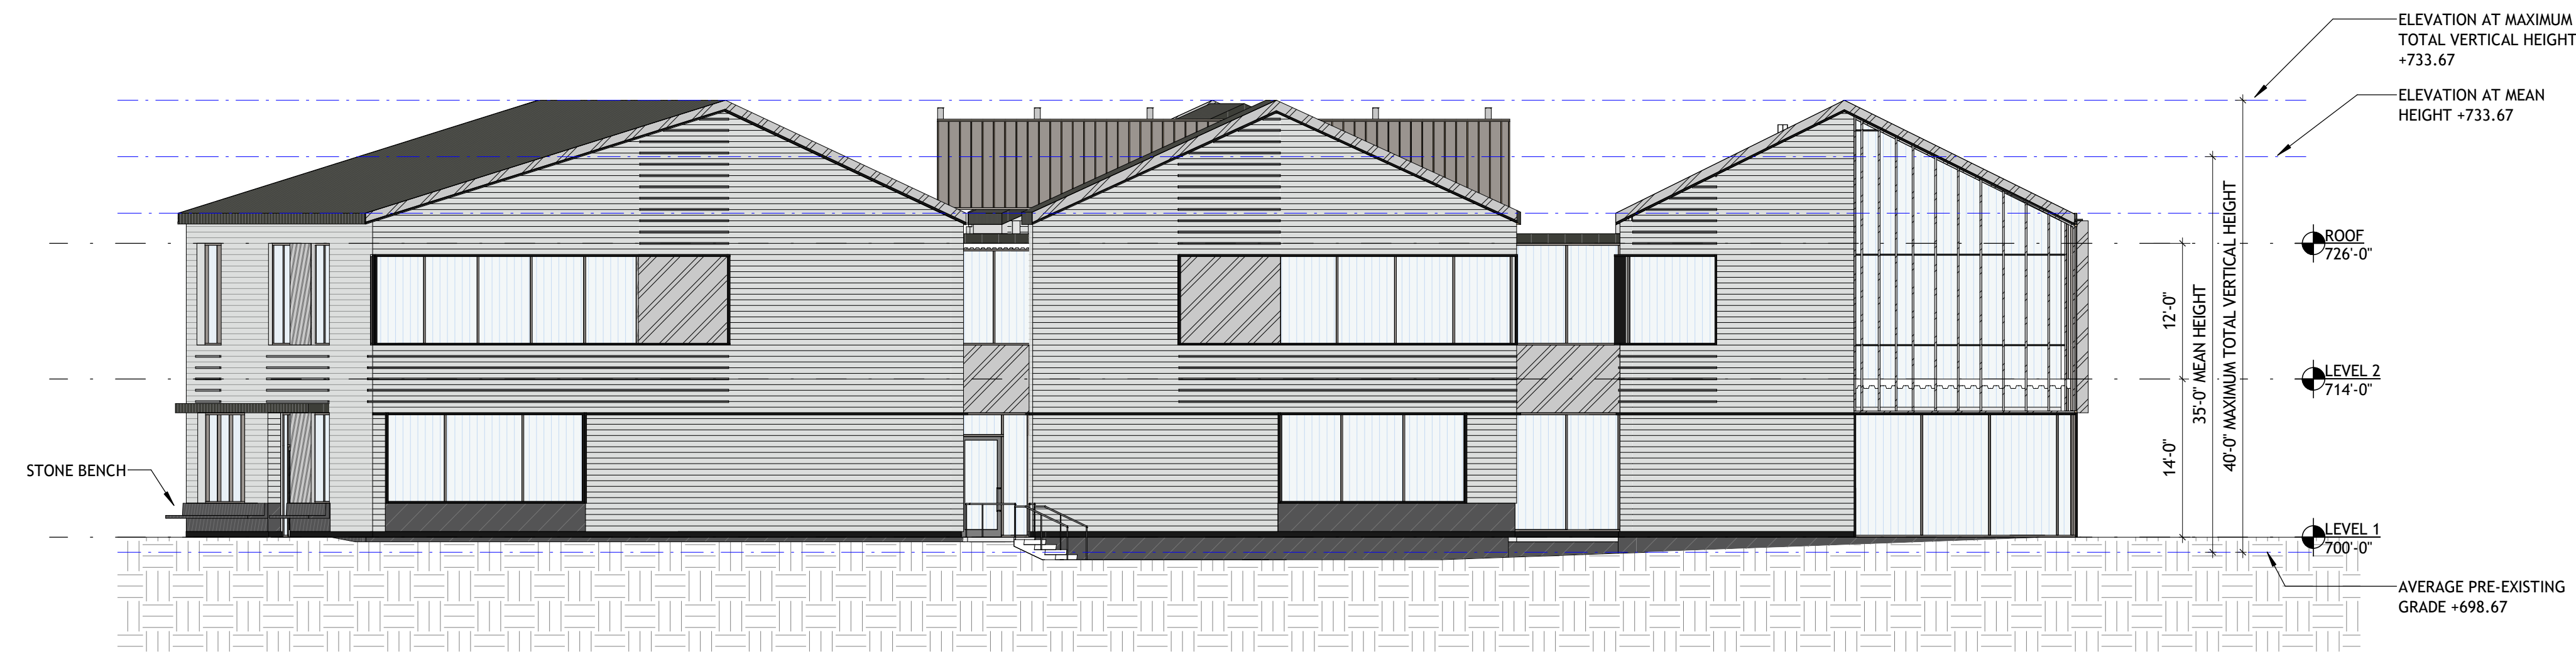


4 EAST ELEVATION  
3/32" = 1'-0"



3 WEST ELEVATION  
3/32" = 1'-0"



2 SOUTH ELEVATION  
3/32" = 1'-0"

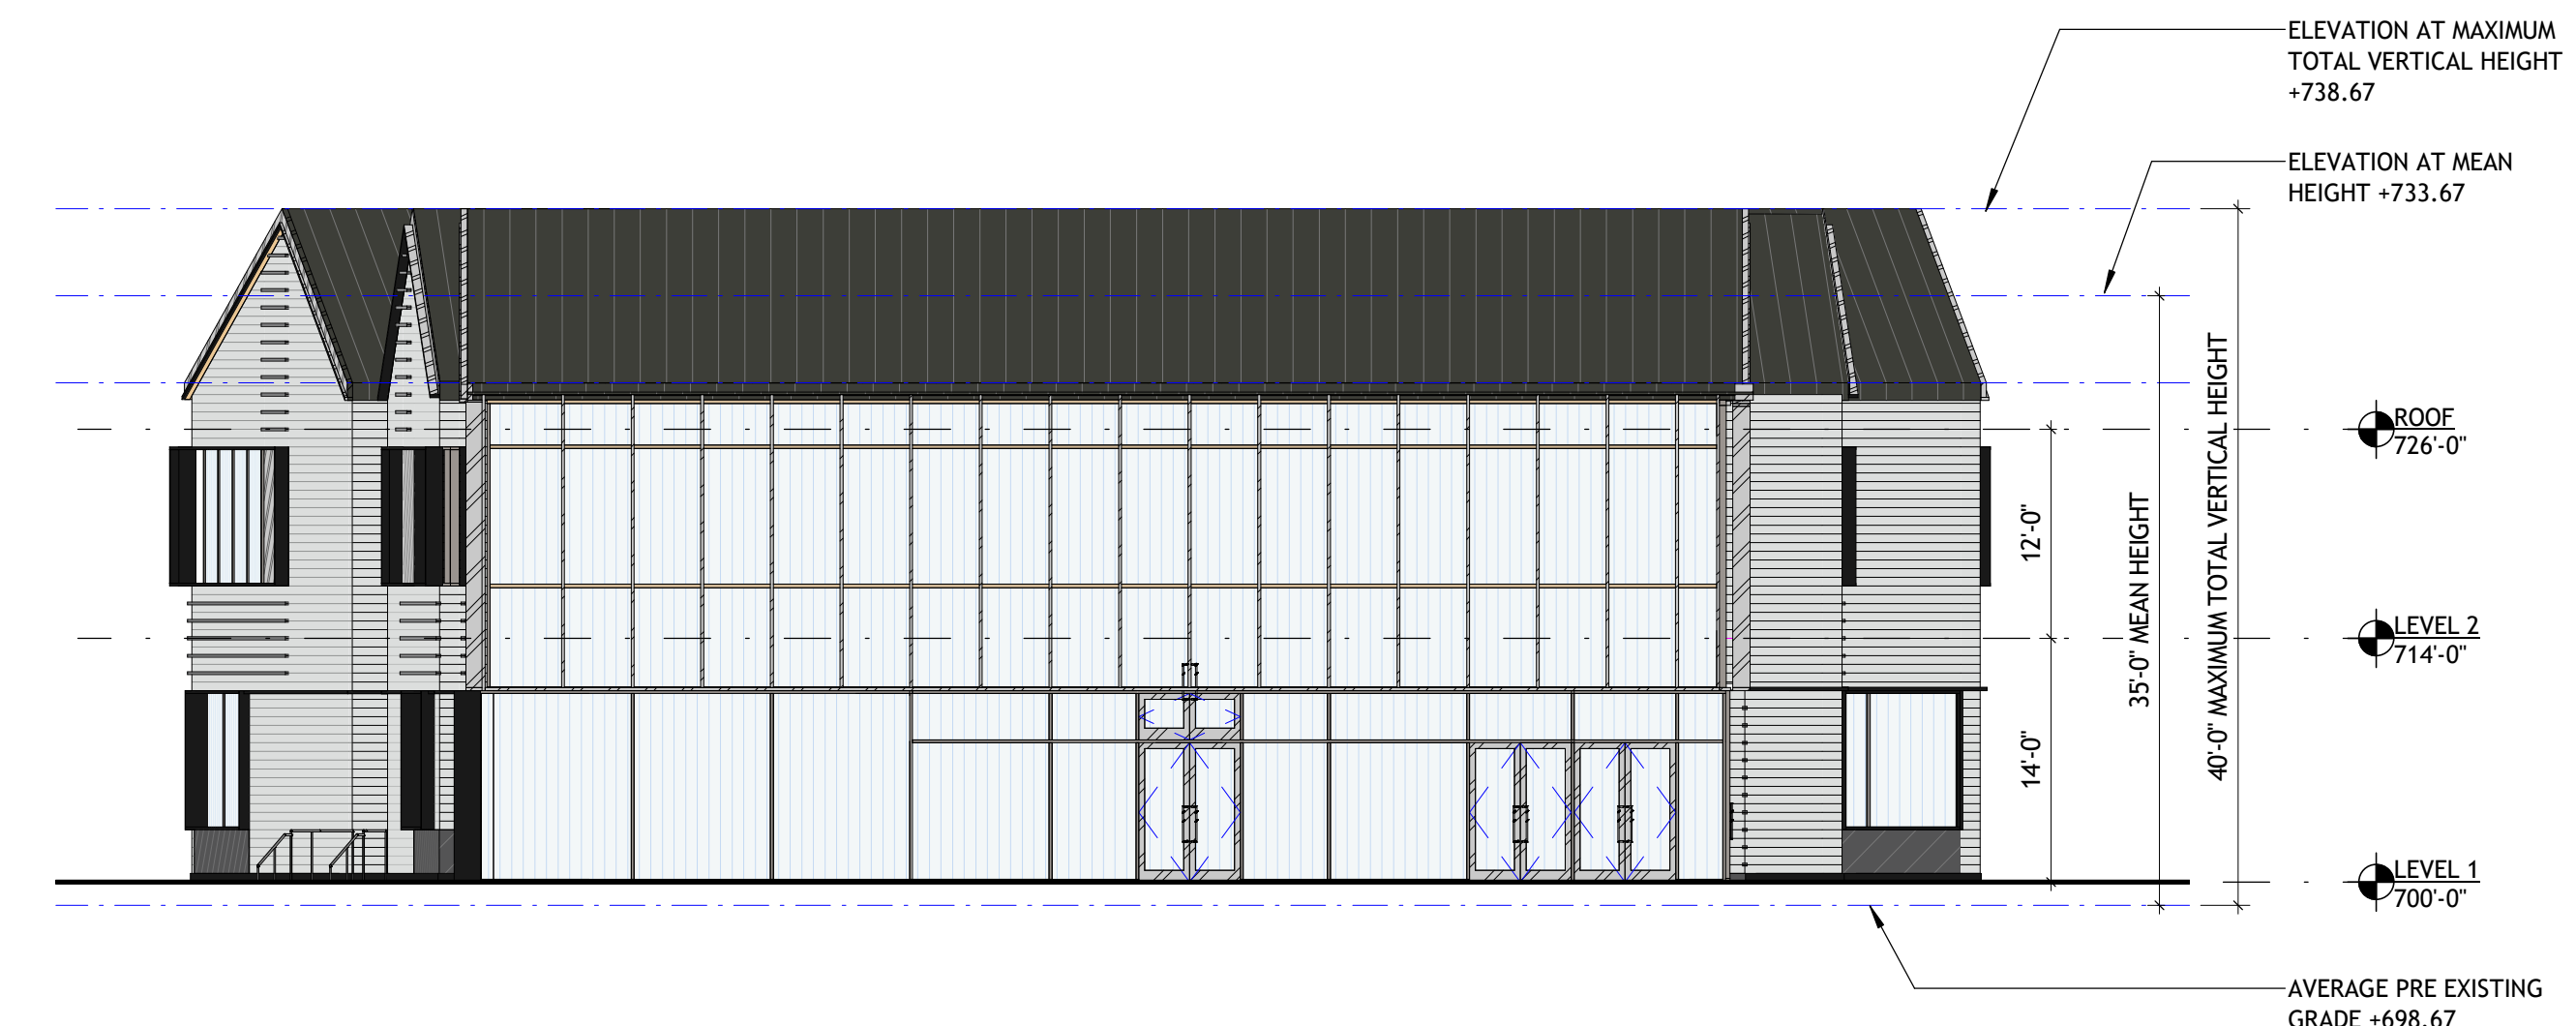

1 NORTH ELEVATION  
3/32" = 1'-0"

1 SPECIAL PERMIT SUBMISSION 01/24/22

No.	Description	Date
DWG ISSUE & REVISION HISTORY		

Stamp

Project Title:  
**CENTER FOR INNOVATION AND ACTIVE CITIZENSHIP**  
SPECIAL PERMIT  
**THE FREDERICK GUNN SCHOOL**  
99 Green Hill Road  
Washington, CT 06793

Drawing Title:  
**EXTERIOR ELEVATIONS**

Project No: 08323.00 Scale: As indicated  
Drawn By: SPL  
Checked By: MG  
Approved By: VV  
Date: 01/24/22

Drawing No. **A2-101**





4. NORTH FACADE VIEW



3. WEST FACADE VIEW



2. SOUTH EAST FACADES VIEW



1. EAST FACADE VIEW

SASAKI

64 PLEASANT STREET WATERTOWN MA 02472 USA  
P 017 926 3300 F 017 924 2748 W SASAKI.COM



No.	Description	Date
DWG ISSUE & REVISION HISTORY		

Stamp

Project Title:  
**CENTER FOR INNOVATION  
 AND ACTIVE CITIZENSHIP**  
 SPECIAL PERMIT  
**THE FREDERICK GUNN SCHOOL**  
 99 Green Hill Road  
 Washington, CT 06793

Drawing Title:  
**VIEWS AND PERSPECTIVES**

Project No: **08323.00** Scale:  
 Drawn By: **SPL**  
 Checked By: **MG**  
 Approved By: **VV**  
 Date: **02/21/22**

Drawing No. **A2-102**