


1ST FLOOR PLAN

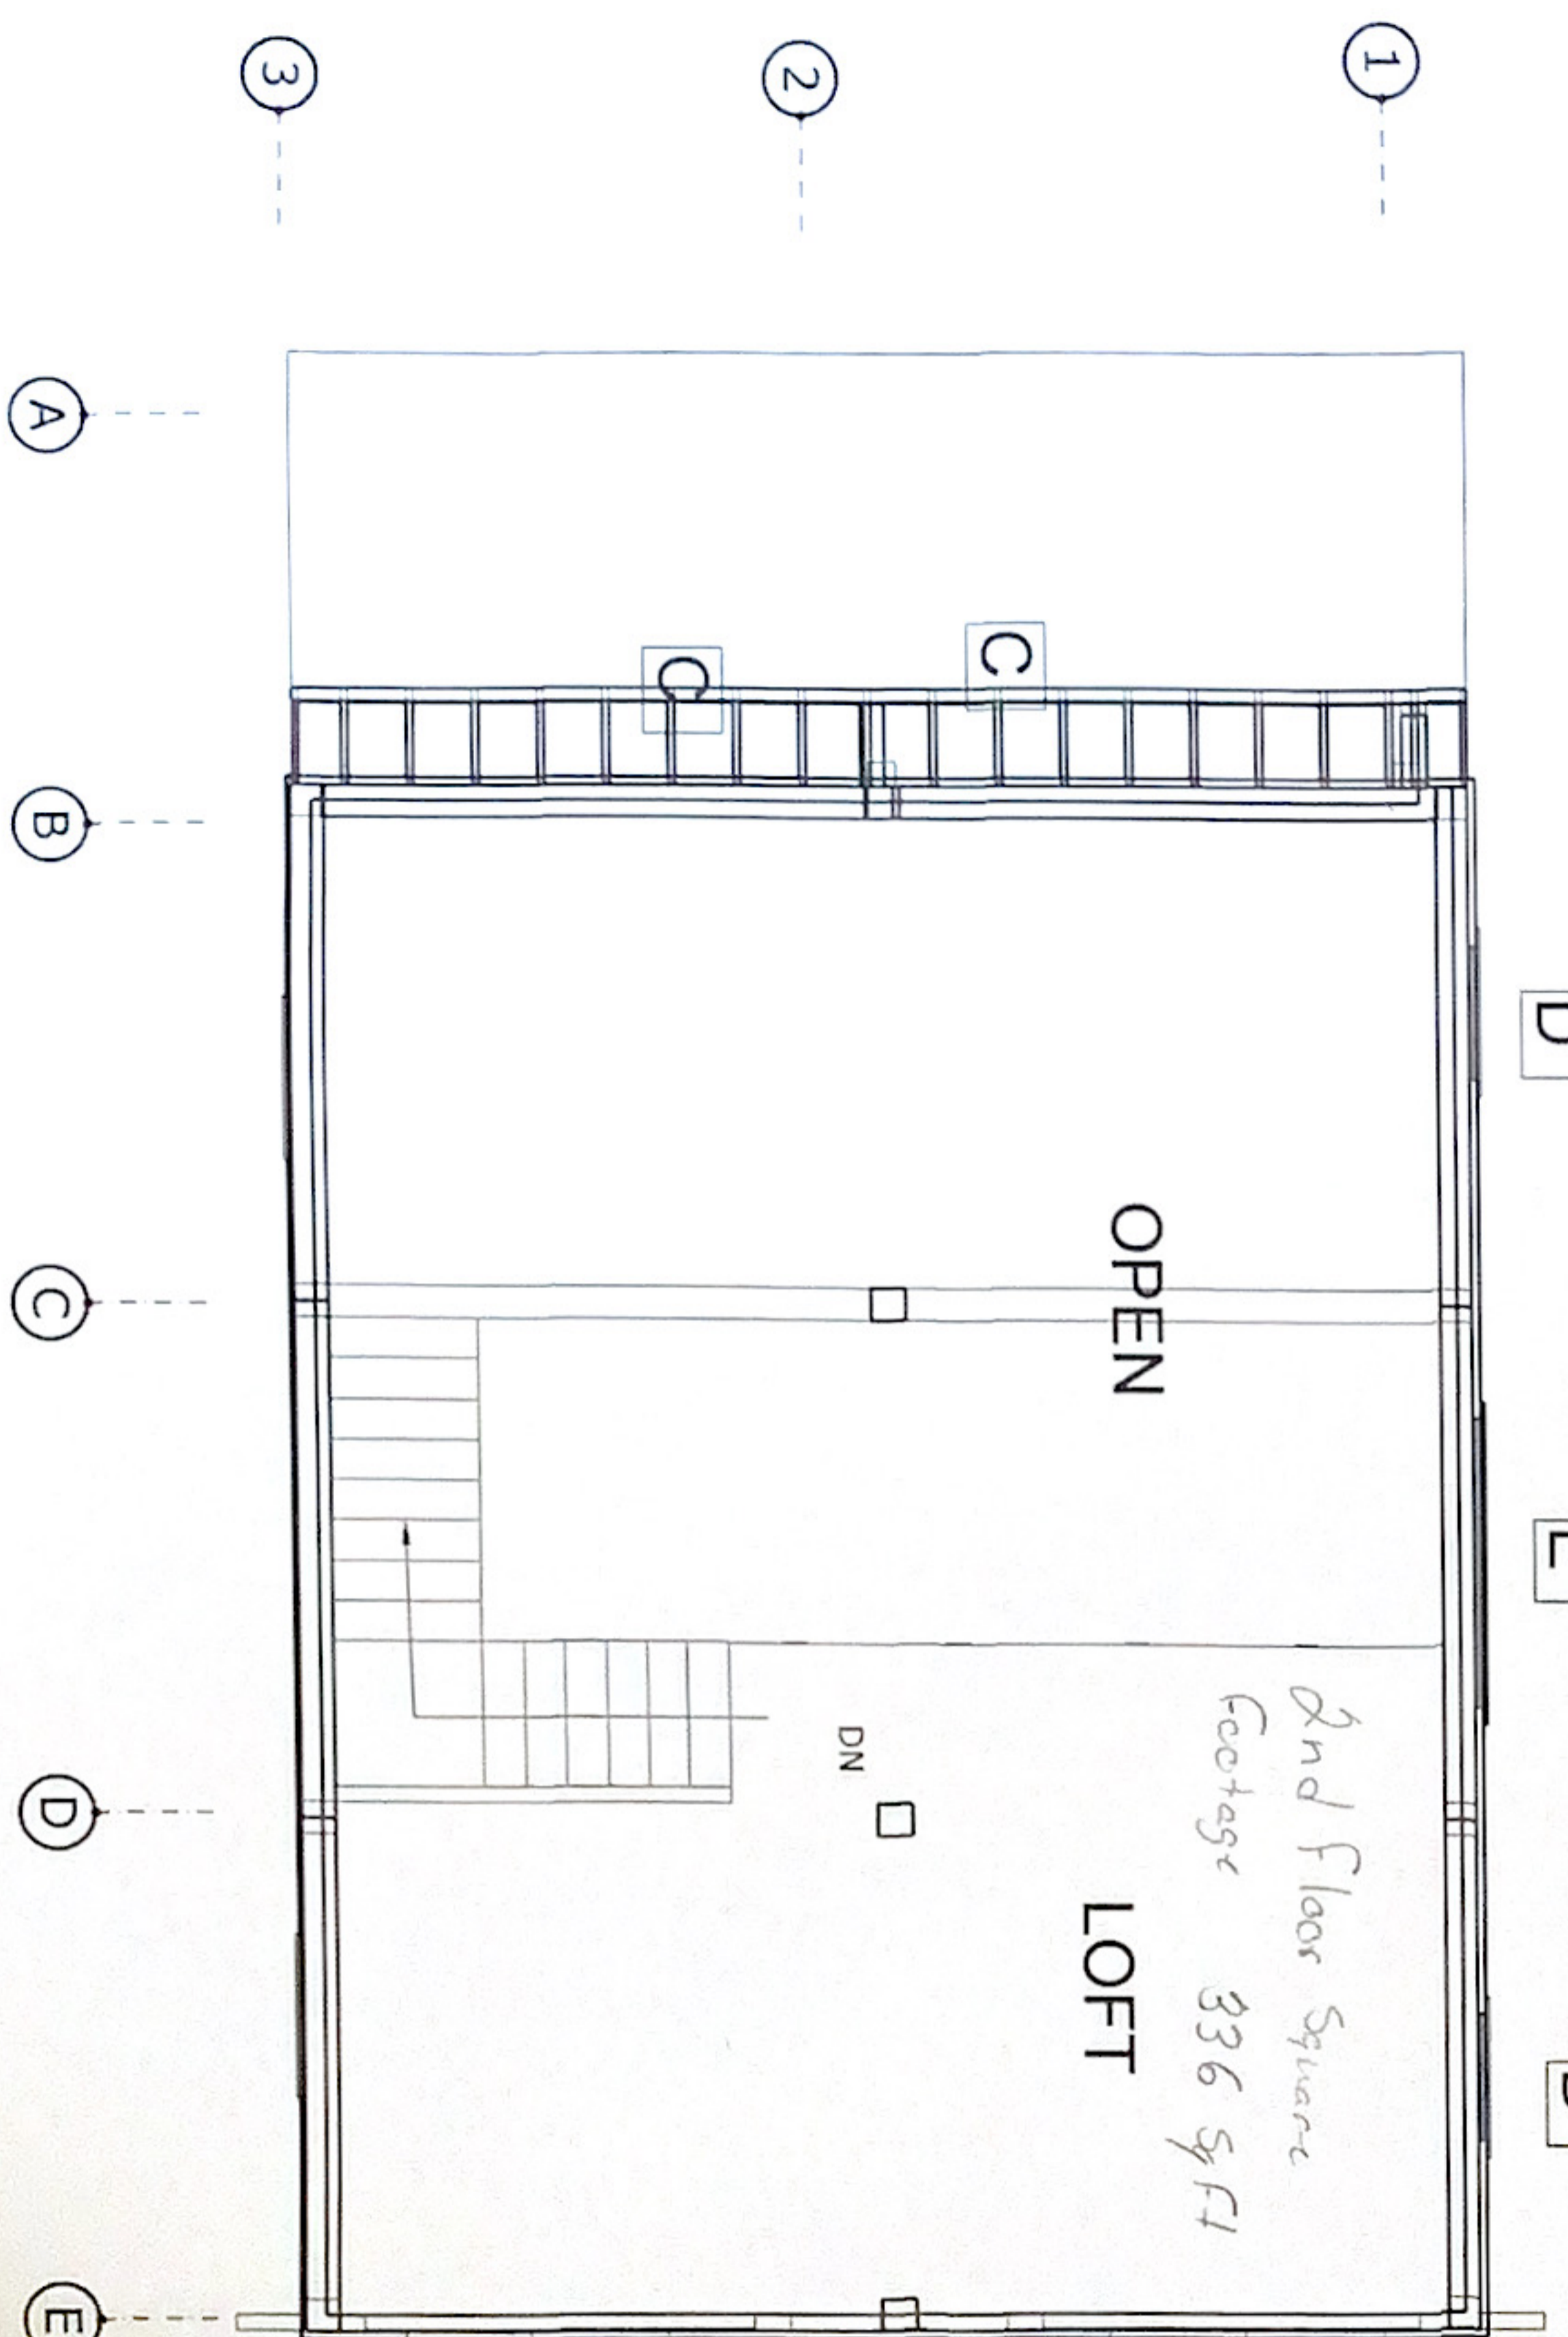

2ND FLOOR PLAN


WINDOW SCHEDULE

CODE	QTY	R.O.	ITEM
A	1	72" X 80"	FRENCH DOOR
B	4	32" X 62"	DBL HUNG
C	8	32" X 32"	SASH
D	2	32" X 16"	SASH
E	2	72" X 16"	SASH
F	1	32" X 80"	LHS DOOR

Harvest Moon
TIMBER FRAME

198 EAST STREET
MORRIS, CT 06763

PROJECT
Tim & Patricia Wright
202 Baldwin Hill Rd
Washington, CT 06794

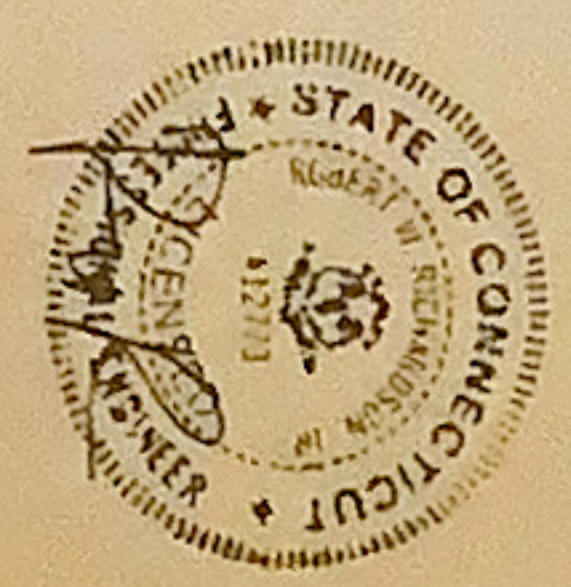

RICHARDSON STRUCTURAL ENGINEERS
1080 MAIN STREET SOUTH
WOODBURY, CT 06798
203.263.4262
DESIGNED & REVIEWED FOR STRUCTURE ONLY

NOTES:
THIS DRAWING OR THE UNDERLYING DESIGN CANNOT BE COPIED OR USED TO BUILD AN IDENTICAL OR SUBSTANTIALLY SIMILAR STRUCTURE, REGARDLESS OF CONSTRUCTION METHOD, WITHOUT HARVEST MOON TIMBER FRAMES WRITTEN PERMISSION.
COPYRIGHT 2020

REVISIONS:
4/15/21
5/14/21
6/4/21
6/8/21
7/19/21

DESCRIPTION
Sheet Description
DRAWN BY
PGP

SCALE
1/4"=1'-0"
or as noted in plans
ISSUE
4/9/21

FLOOR PLANS