



AVERAGE PRE EXISTING GRADE HIGH/LOW		
HIGH	LOW	AVERAGE
691'-6"	689'-6"	690'-6"

AVERAGE FINISH GRADE HIGH/LOW		
HIGH	LOW	AVERAGE
691'-1"	690'-7 1/2"	690'-10 1/4"

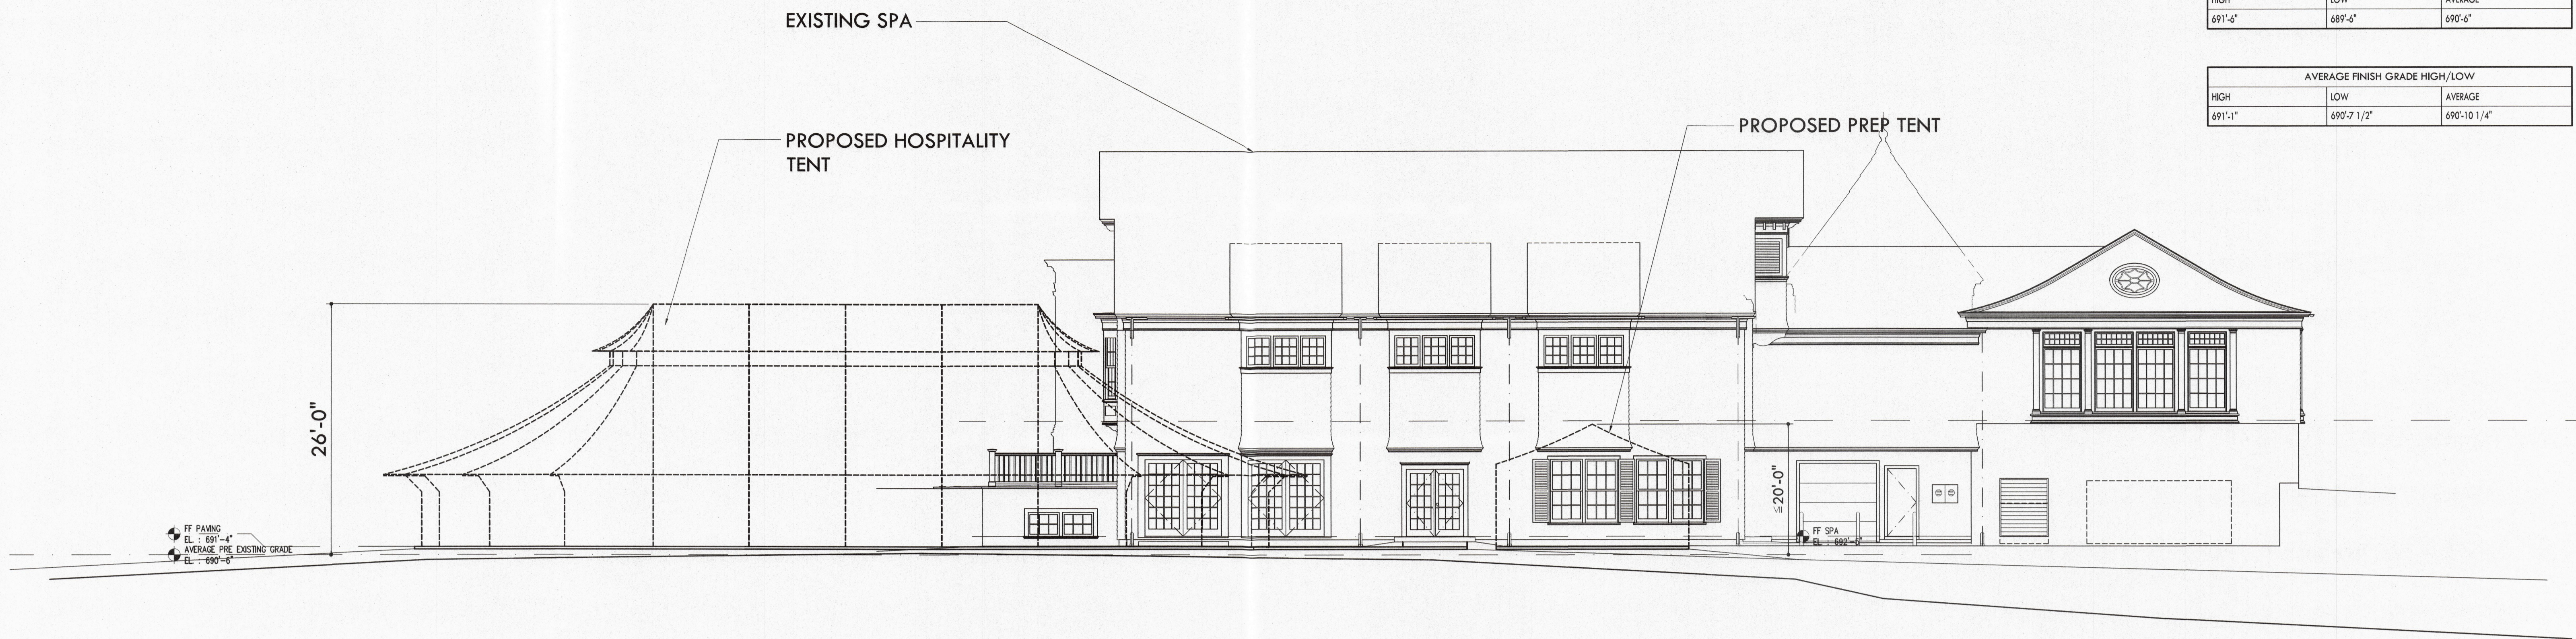

2 NORTH ELEVATION

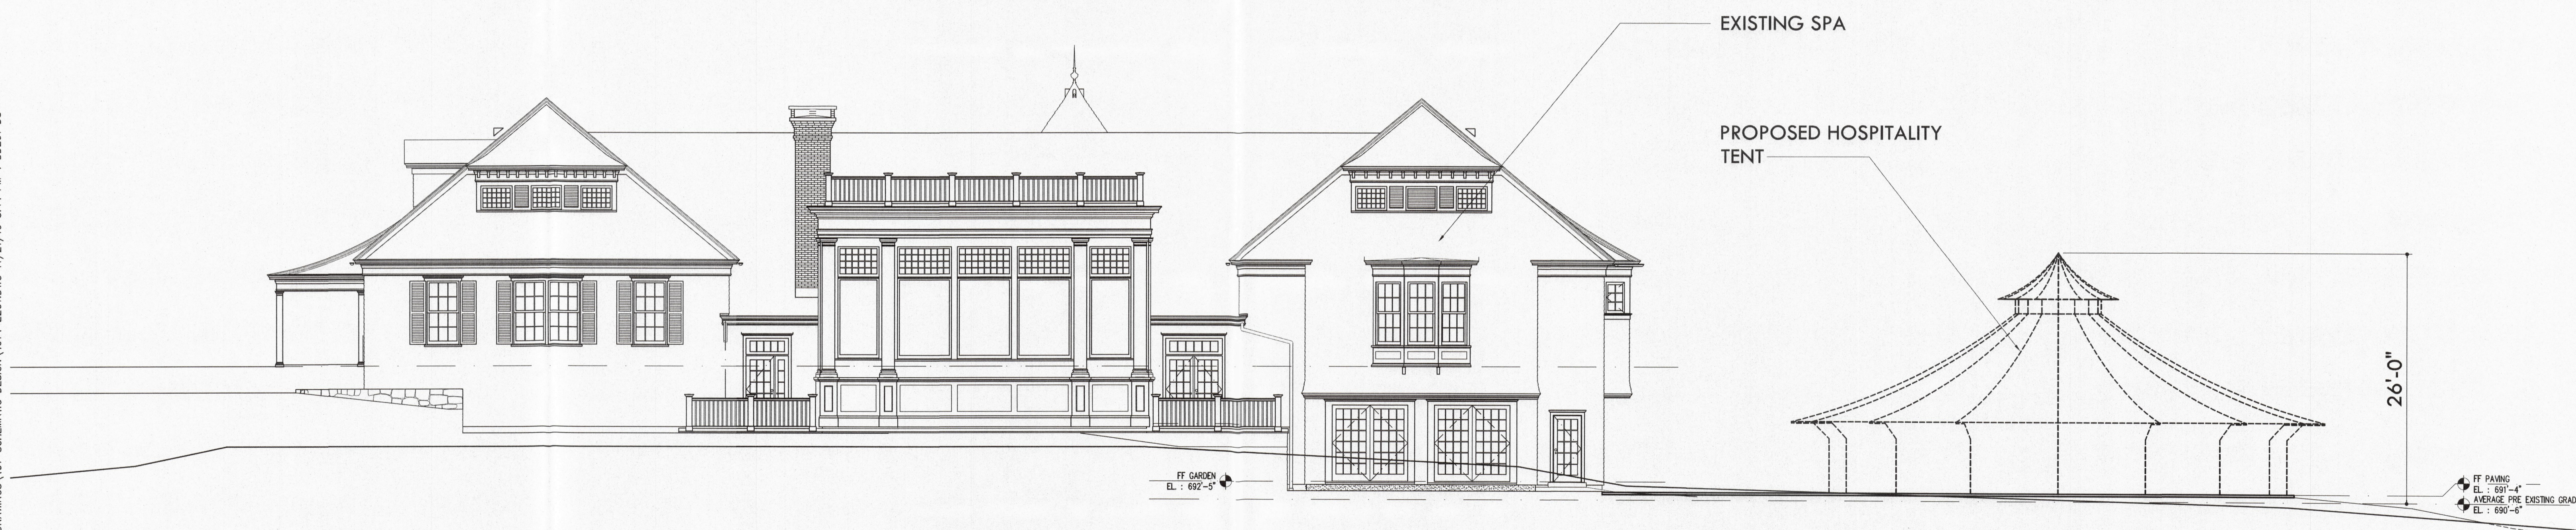

1 EAST ELEVATION

C:\OWENS CLIENTS\19497 MAYFLOWER AUBERGE\487 DRAWINGS\487 SCHEMATIC DESIGN\487T Z201.DWG 11/21/19 5:14 PM T D0201 DS

© 2019 REESE OWENS ARCHITECTS LLC

DRAWINGS AND SPECIFICATIONS INCLUDING ELECTRONIC MEDIA FILES, AS INSTRUMENTS OF PROFESSIONAL SERVICE, ARE AND SHALL REMAIN THE PROPERTY OF THE ARCHITECT. THESE DOCUMENTS ARE NOT TO BE USED, IN WHOLE OR IN PART FOR ANY OTHER PROJECTS OR PURPOSES, OR BY ANY OTHER PARTIES THAN THOSE PROPERLY AUTHORIZED BY CONTRACT, WITHOUT THE SPECIFIC WRITTEN AUTHORIZATION OF REESE OWENS ARCHITECTS LLC.

**REESE OWENS ARCHITECTS LLC**  
 18 Titus Road Box 410 WASHINGTON DEPOT CONNECTICUT 06794  
 860.868.4000 TEL  
 860.868.4001 FAX  
 WWW.RESEOWENS.COM

# MAYFLOWER HOSPITALITY TENT

WASHINGTON, CONNECTICUT

Revisions		
No.	Date	Description
1	11.20.2019	SPECIAL PERMIT MODIFICATION

Title  
ELEVATIONS

Job  
19497  
Scale  
1/8"=1'-0"  
Date

Cad File  
497TDD101  
Drawn/Checked  
T Z201