


PROJECT DATA:
BASED ON SURVEY BY:
HOWLAND SURVEYING DATED
NOVEMBER 2, 2020

TOWN OF WASHINGTON
COUNTY OF LITCHFIELD
STATE OF CONNECTICUT
LOT AREA: 46.8329 ACRES
R-1 ZONE DISTRICT

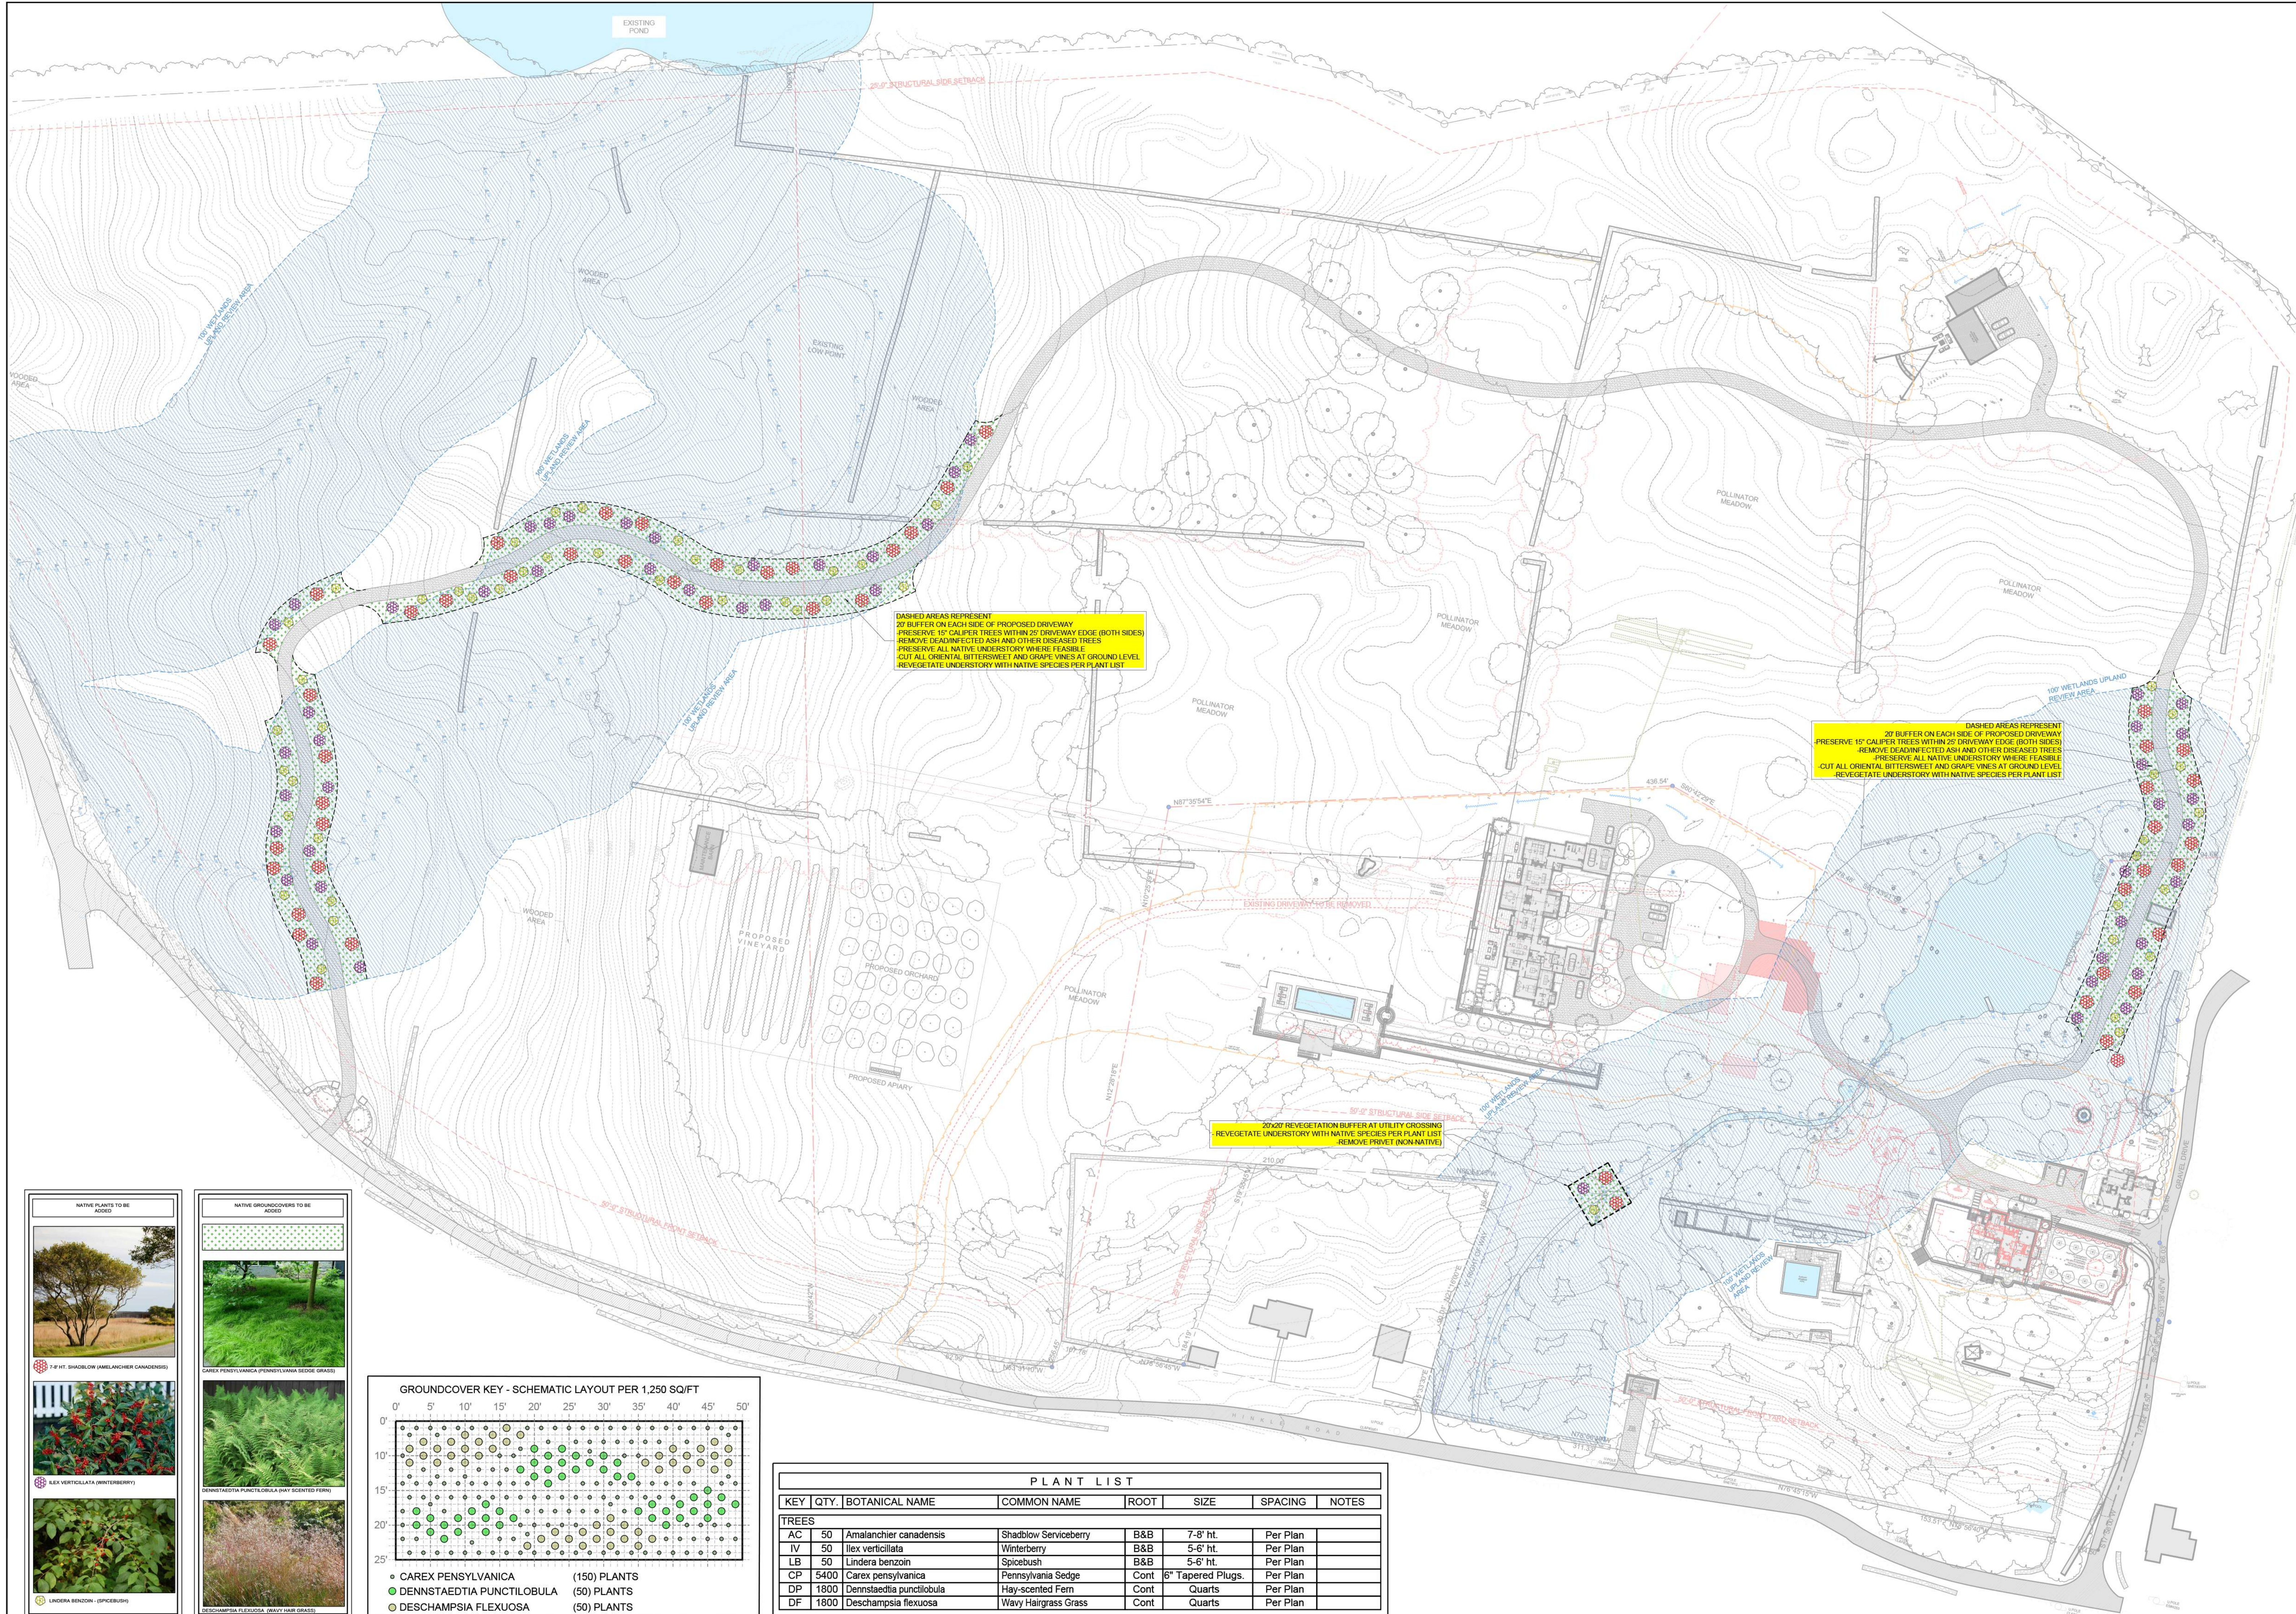

ANY MODIFICATIONS TO WORK OUTLINED IN THE ATTACHED DRAWINGS, OR THE ATTACHED APPROVED CONTRACT, MUST BE APPROVED BY HOWLAND SURVEYING AND ENGINEERING, INC. PRIOR TO CONSTRUCTION. ANY SUBSTITUTIONS, OMISSIONS OR ADJUSTMENTS TO THE SCOPE OF APPROVED WORK, AND ANY REVISIONS TO THE CONTRACT, SHALL BE CONSIDERED WAIVED AND WILL NOT BE PERMITTED.

PRELIMINARY
NOT FOR CONSTRUCTION
DATA SHOWN FOR DESIGN
DEVELOPMENT ONLY

LaGuardia Design Landscape Architects
38 Scituate Hill Road
Water Mill, NY 11976
Phone: 631-726-1403
Fax: 631-726-1470

These drawings & specifications are the property of LaGuardia Design Landscape Architects P.C. and are to be used only for the project for which they were prepared. No part of these drawings or specifications may be reproduced, stored in a retrieval system, or transmitted in any form or by any means, electronic, mechanical, photocopying, recording, or by any information storage and retrieval system, without the prior written permission of LaGuardia Design Landscape Architects P.C. All rights reserved.

DRAWN BY: MH, JC
CHECKED BY: CL, JH

PROJECT:
ROUGHLANDS

LOCATION:
36 HINKLE DRIVE
WASHINGTON, CT 06793



DRAWING:
SITE PLAN

SCALE: DATE:
1"=60'-0" 12-17-2021

ISSUED:

SHEET NUMBER:

L2.1

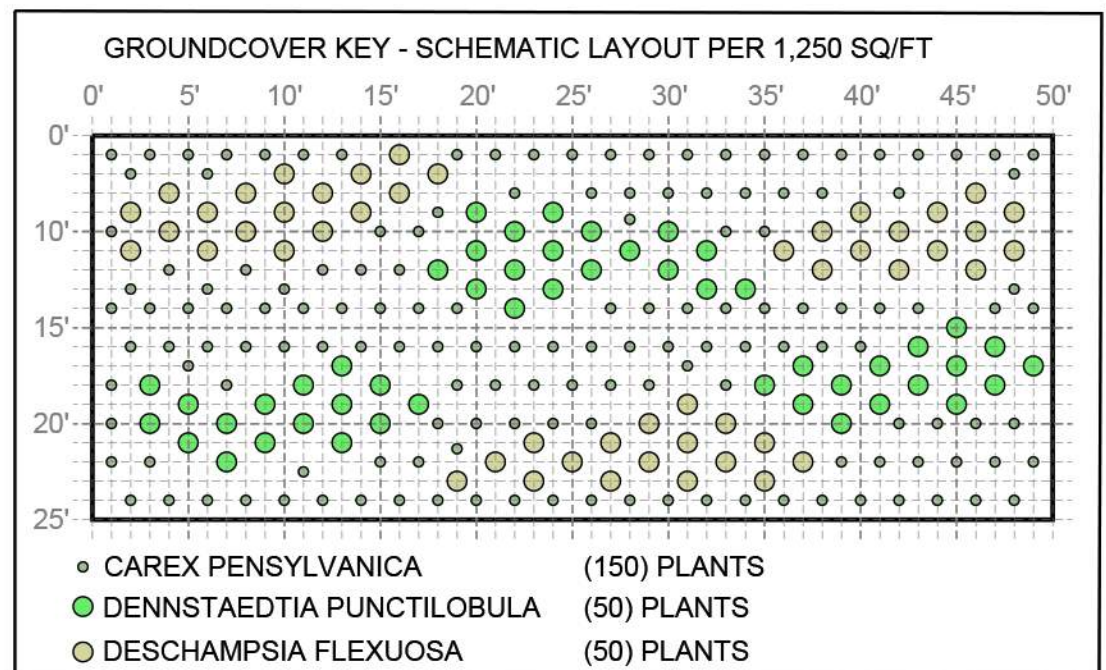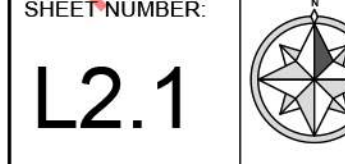

PLANT LIST							
KEY	QTY.	BOTANICAL NAME	COMMON NAME	ROOT	SIZE	SPACING	NOTES
TREES							
AC	50	Amalanchier canadensis	Shadblow Serviceberry	B&B	7-8' ht.	Per Plan	
IV	50	Ilex verticillata	Winterberry	B&B	5-6' ht.	Per Plan	
LB	50	Lindera benzoin	Spicebush	B&B	5-6' ht.	Per Plan	
CP	5400	Carex pensylvanica	Pennsylvania Sedge	Cont	6" Tapered Plugs.	Per Plan	
DP	1800	Dennstaedtia punctilobula	Hay-scented Fern	Cont	Quarts	Per Plan	
DF	1800	Deschampsia flexuosa	Wavy Hairgrass Grass	Cont	Quarts	Per Plan	