


WETLANDS  
 FLAGGED MARCH 28, 2019  
 BY ENVIRONMENTAL PLANNING SERVICES  
 ERIC DAWSON, SOIL SCIENTIST

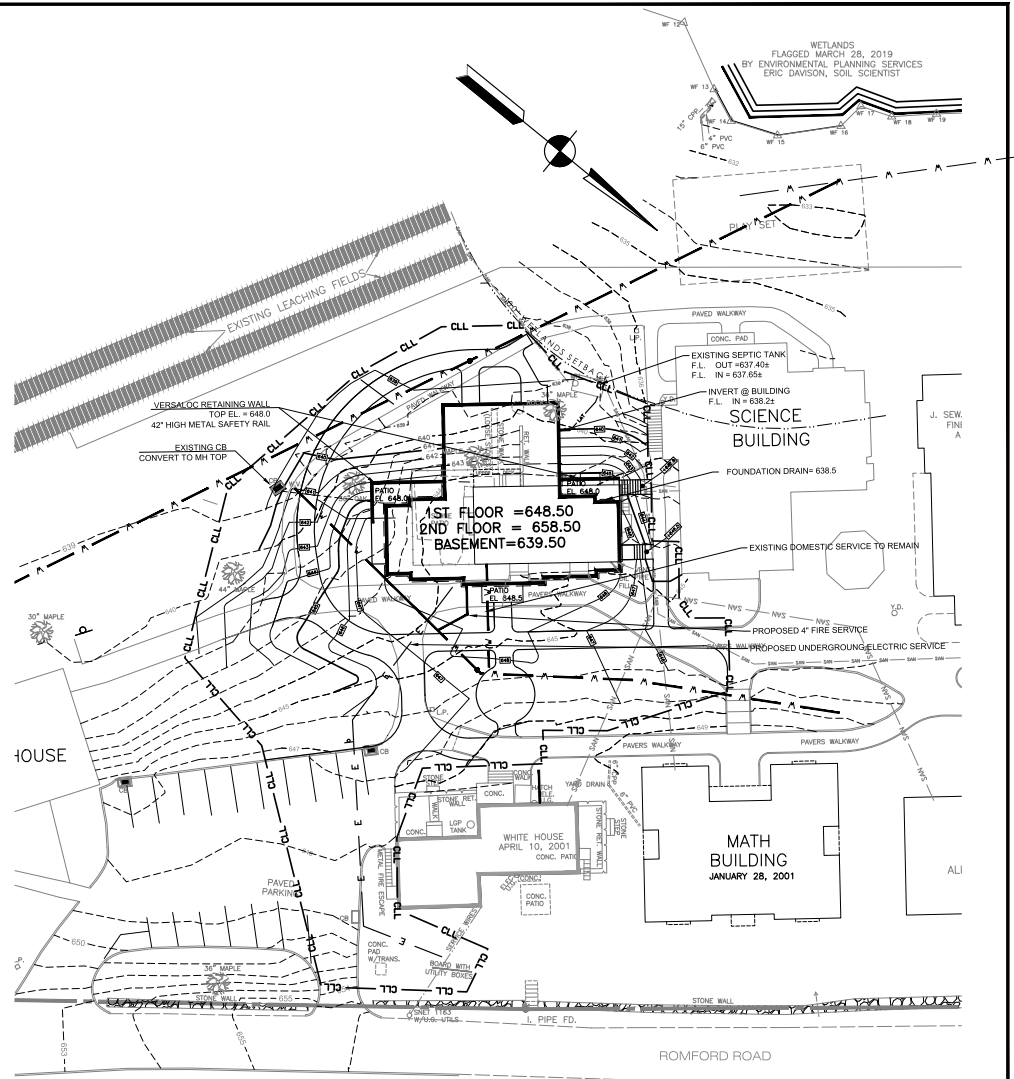

DRAWN BY WBA	REVISION	SITE PLAN	SCALE
		FITCH HOUSE	1"=20'
		RUMSEY HALL SCHOOL	DATE
		WASHINGTON, CONNECTICUT	1/26/24
		BUCK & BUCK, LLC	CONC. NO.
		ENGINEERS	200339-25
		HARTFORD, CONNECTICUT	DRAWING NO.
DESIGNED BY	THIS DRAWING IS NOT TO BE USED FOR CONSTRUCTION EXCEPT UNDER THE SUPERVISION OF THE ENGINEER		FB2