
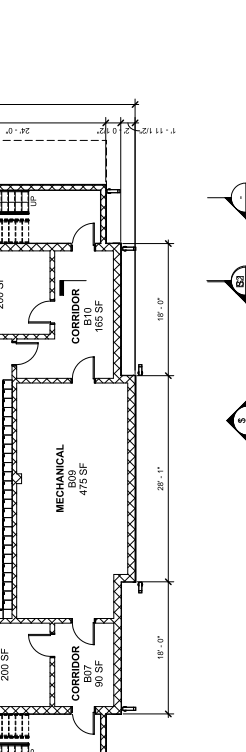
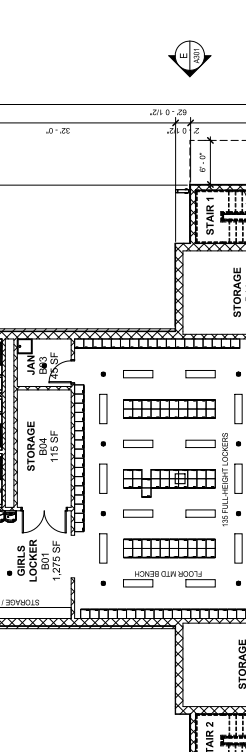


FINISH SCHEDULE - BASEMENT

RM#	ROOM NAME	AREA	FLOOR		NORTH WALL		EAST WALL		SOUTH WALL		WEST WALL		CEILING		COMMENTS	MT
			FIN	BASE	FIN	MAT	FIN	MAT	FIN	MAT	FIN	MAT	FIN	MAT		
B02	TOILET	11.5 SF	CONC	CONC	CONC	CONC	CONC	CONC	CONC	CONC	CONC	CONC	CONC	CONC	BRIDGECAST EPOXY FLOORING	
B03	TOILET	11.5 SF	CONC	CONC	CONC	CONC	CONC	CONC	CONC	CONC	CONC	CONC	CONC	CONC	BRIDGECAST EPOXY FLOORING	
B04	TOILET	11.5 SF	CONC	CONC	CONC	CONC	CONC	CONC	CONC	CONC	CONC	CONC	CONC	CONC	BRIDGECAST EPOXY FLOORING	
B05	TOILET	11.5 SF	CONC	CONC	CONC	CONC	CONC	CONC	CONC	CONC	CONC	CONC	CONC	CONC	BRIDGECAST EPOXY FLOORING	
B06	TOILET	11.5 SF	CONC	CONC	CONC	CONC	CONC	CONC	CONC	CONC	CONC	CONC	CONC	CONC	BRIDGECAST EPOXY FLOORING	
B07	TOILET	11.5 SF	CONC	CONC	CONC	CONC	CONC	CONC	CONC	CONC	CONC	CONC	CONC	CONC	BRIDGECAST EPOXY FLOORING	
B08	TOILET	11.5 SF	CONC	CONC	CONC	CONC	CONC	CONC	CONC	CONC	CONC	CONC	CONC	CONC	BRIDGECAST EPOXY FLOORING	
B09	TOILET	11.5 SF	CONC	CONC	CONC	CONC	CONC	CONC	CONC	CONC	CONC	CONC	CONC	CONC	BRIDGECAST EPOXY FLOORING	
B10	TOILET	11.5 SF	CONC	CONC	CONC	CONC	CONC	CONC	CONC	CONC	CONC	CONC	CONC	CONC	BRIDGECAST EPOXY FLOORING	
B11	TOILET	11.5 SF	CONC	CONC	CONC	CONC	CONC	CONC	CONC	CONC	CONC	CONC	CONC	CONC	BRIDGECAST EPOXY FLOORING	

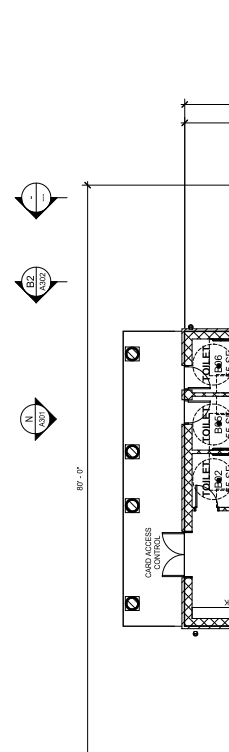

(R) ROOF PLAN
1/8" = 1'-0"

(B) BASEMENT PLAN
1/8" = 1'-0"

Professional Seal

No.	Date	Issue
1	08.07.2023	Schematic Design

BASEMENT AND ROOF PLANS

Project No. 2023.0071 Date 08.07.2023
Scale 1/8" = 1'-0" Drawn / Checked
Sheet No. A202 Author