




THE DRAWING SPECIFICATIONS AND DESIGN INCORPORATED HEREIN ARE INSTRUMENTS OF PROFESSIONAL SERVICE AND SHALL REMAIN THE PROPERTY OF DELSENER DESIGN AND SHALL NOT BE USED IN WHOLE OR IN PART FOR ANY EXTENSION OF THIS PROJECT OR FOR ANY OTHER PROJECTS OR PURPOSES OTHER THAN THOSE AUTHORIZED BY CONTRACT WITHOUT THE WRITTEN AUTHORIZATION OF DELSENER DESIGN.

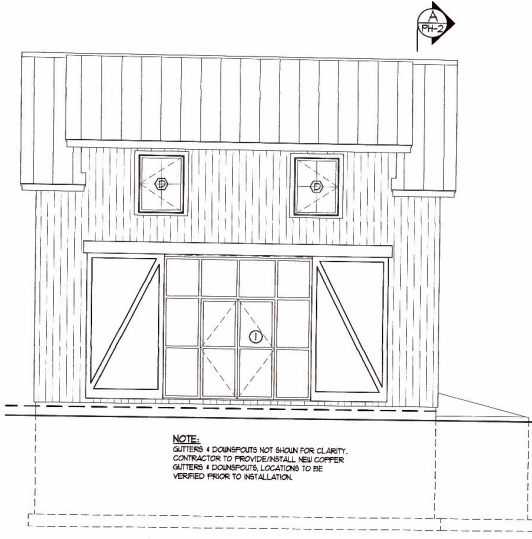


FRONT ELEVATION
@ POOLHOUSE 1/4"=1'-0"

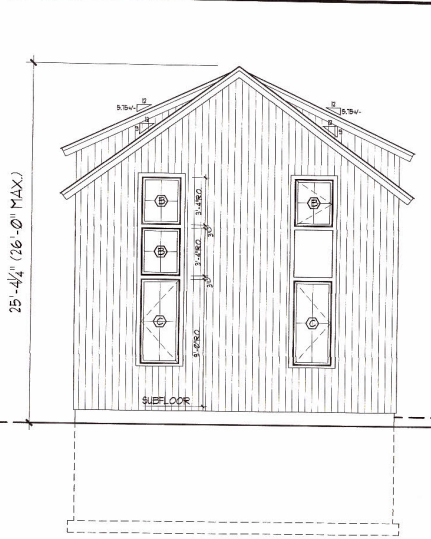


LEFT ELEVATION
@ POOLHOUSE 1/4"=1'-0"

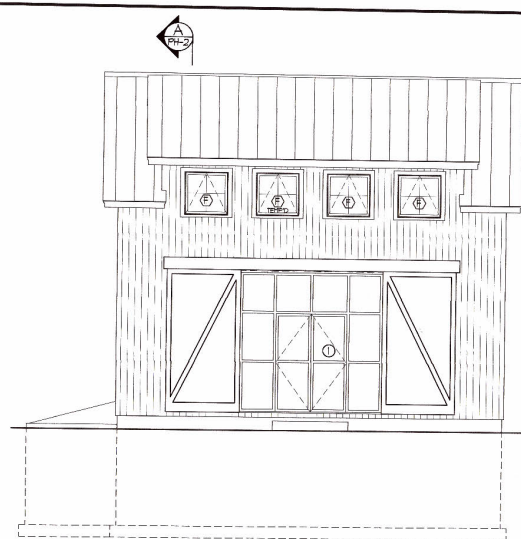


REAR ELEVATION
@ POOLHOUSE 1/4"=1'-0"

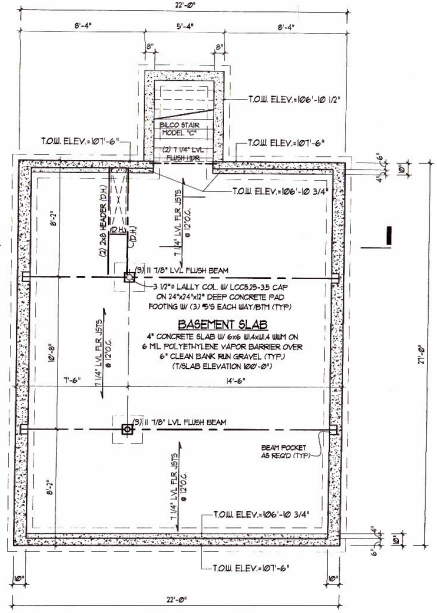

FOUNDATION PLAN
1/4"=1'-0"

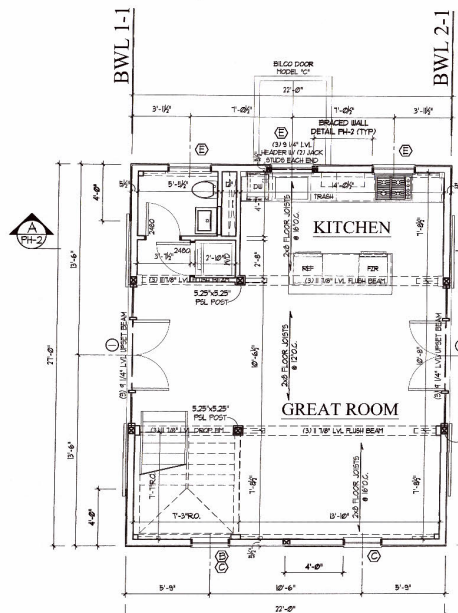

FIRST FLOOR PLAN
594SF 1/4"=1'-0"

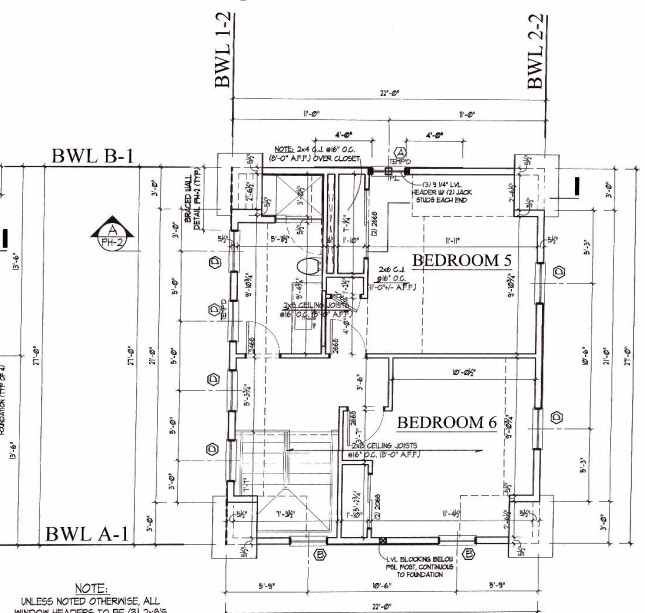

SECOND FLOOR PLAN
594SF

NOTE:
UNLESS NOTED OTHERWISE, ALL WINDOW HEADERS TO BE (3) 2x8'S TYPICAL

THIS DRAWING HAS BEEN NECESSARILY DRAWN TO SCALE AND AT ALL TIMES CONTRACTORS SHALL REFER TO THE BEST FITTING DIMENSIONS. ALL DIMENSIONS SHALL BE CHECKED IN THE AND ANY DISCREPANCIES MUST BE REPORTED BEFORE PROCEEDING.



RICHARDSON
STRUCTURAL ENGINEERS
1000 MAIN ST. SOUTH
W0308-264-4652 E. Courtnald@rsd.com
P: (203) 262-4652 F: (212) 924-2845

Delsener Designs
430 West 24th Street, Suite 14E, NY, NY 10011
P: (212) 925-2516 F: (212) 924-2845

NEW RESIDENCE FOR
HALLE & KAREN BENETT
213 TINKER HILL ROAD WASHINGTON, CT.
POOLHOUSE

REVISIONS	
5-10-22	UPDATED
5-25-22	UPDATED
7-21-22	UPDATED
8-8-22	PH KITCHEN

-Date: 4-5-22
-Scale:
-Drawn By:

PH-1