

FITCH ACADEMIC BUILDING

RUMSEY HALL SCHOOL
201 Romford Road, Washington Depot, CT

KG+D listen imagine build
KG+D ARCHITECTS PC
285 MAIN STREET MOUNT KISCO, NEW YORK, 10549
P:914.666.5900 KGDARCHITECTS.COM

B2
A302



W WEST ELEVATION
1/8" = 1'-0"



S SOUTH ELEVATION
1/8" = 1'-0"



E EAST ELEVATION
1/8" = 1'-0"




N NORTH ELEVATION
1/8" = 1'-0"

NOTE: ALL IDEAS, DESIGNS, ARRANGEMENTS AND PLANS INDICATED OR REPRESENTED BY THIS DRAWING ARE OWNED BY AND ARE THE PROPERTY OF KG+D ARCHITECTS, PC AND WERE CREATED FOR USE ON THIS PROJECT. NONE OF SUCH IDEAS, DESIGNS, ARRANGEMENTS OR PLANS SHALL BE USED BY OR DISCLOSED TO ANY PURPOSE WHATSOEVER WITHOUT THE WRITTEN PERMISSION OF KG+D.

WRITTEN DIMENSIONS ON THIS DRAWING SHALL HAVE PRECEDENCE OVER SCALED DIMENSIONS. CONTRACTOR SHALL VERIFY ALL ACTUAL DIMENSIONS AND CONDITIONS ON THE JOB AND THE ARCHITECT MUST BE NOTIFIED OF ANY VARIATIONS FROM DIMENSIONS AND CONDITIONS SHOWN. SHOP DETAILS MUST BE SUBMITTED TO THIS OFFICE FOR APPROVAL BEFORE PROCEEDING WITH FABRICATION.

ALTERATIONS BY ANY PERSON IN ANY WAY OF ANY ITEM CONTAINED ON THIS DOCUMENT, UNLESS ACTING UNDER THE DIRECTION OF THE LICENSED ARCHITECT WHOSE PROFESSIONAL SEAL IS AFFIXED HERETO, IS A VIOLATION OF TITLE 16, SECTION 26B-2B OF NEW YORK STATE LAW. © COPYRIGHT KG+D ARCHITECTS, PC. ALL RIGHTS RESERVED.

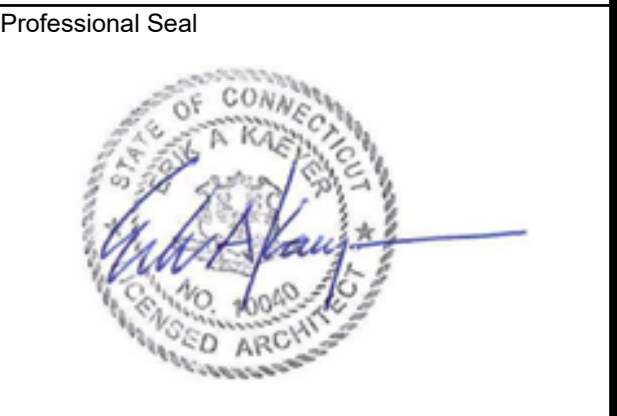

No.	Date	Issue
2	04.09.2024	ADDITIONAL DIMENSIONS
1	09.07.2023	SCHEMATIC DESIGN

SCHEMATIC DESIGN

Sheet Title

EXTERIOR ELEVATIONS

MAXIMUM BUILDING HEIGHT, GABLE ROOF	REQUIRED	PROPOSED
MAXIMUM MEAN HEIGHT	35'-0"	31'-4"
MAXIMUM TOTAL VERTICAL HEIGHT	40'-0"	38'-6"

Project No.	Date
2022-1077	04.09.2024

Scale	Drawn / Checked
1/8" = 1'-0"	TC/WH

Sheet Number

A301