


JOB TITLE
GARAGE/ACCESSORY APT FOR
WILLIAM & ALISON RYDER
57 FLIRTATION AVENUE
WASHINGTON, CONN

REVISIONS

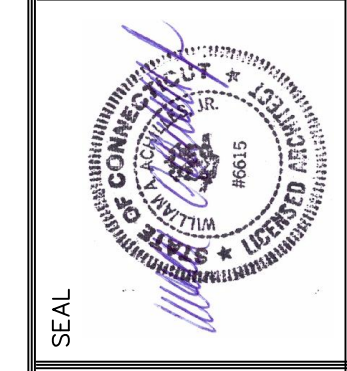

SEAL
Achilles Architects
498 ANSON STREET BRIDGEPORT, CT 06606
(203) 259-5828 WACHILLES@AOL.COM FAX 259-5683

DRAWING TITLE
FLOOR PLANS


DATE
4-16-22

SCALE
1/4

JOB NO.
2017

SHEET NO.

A-0

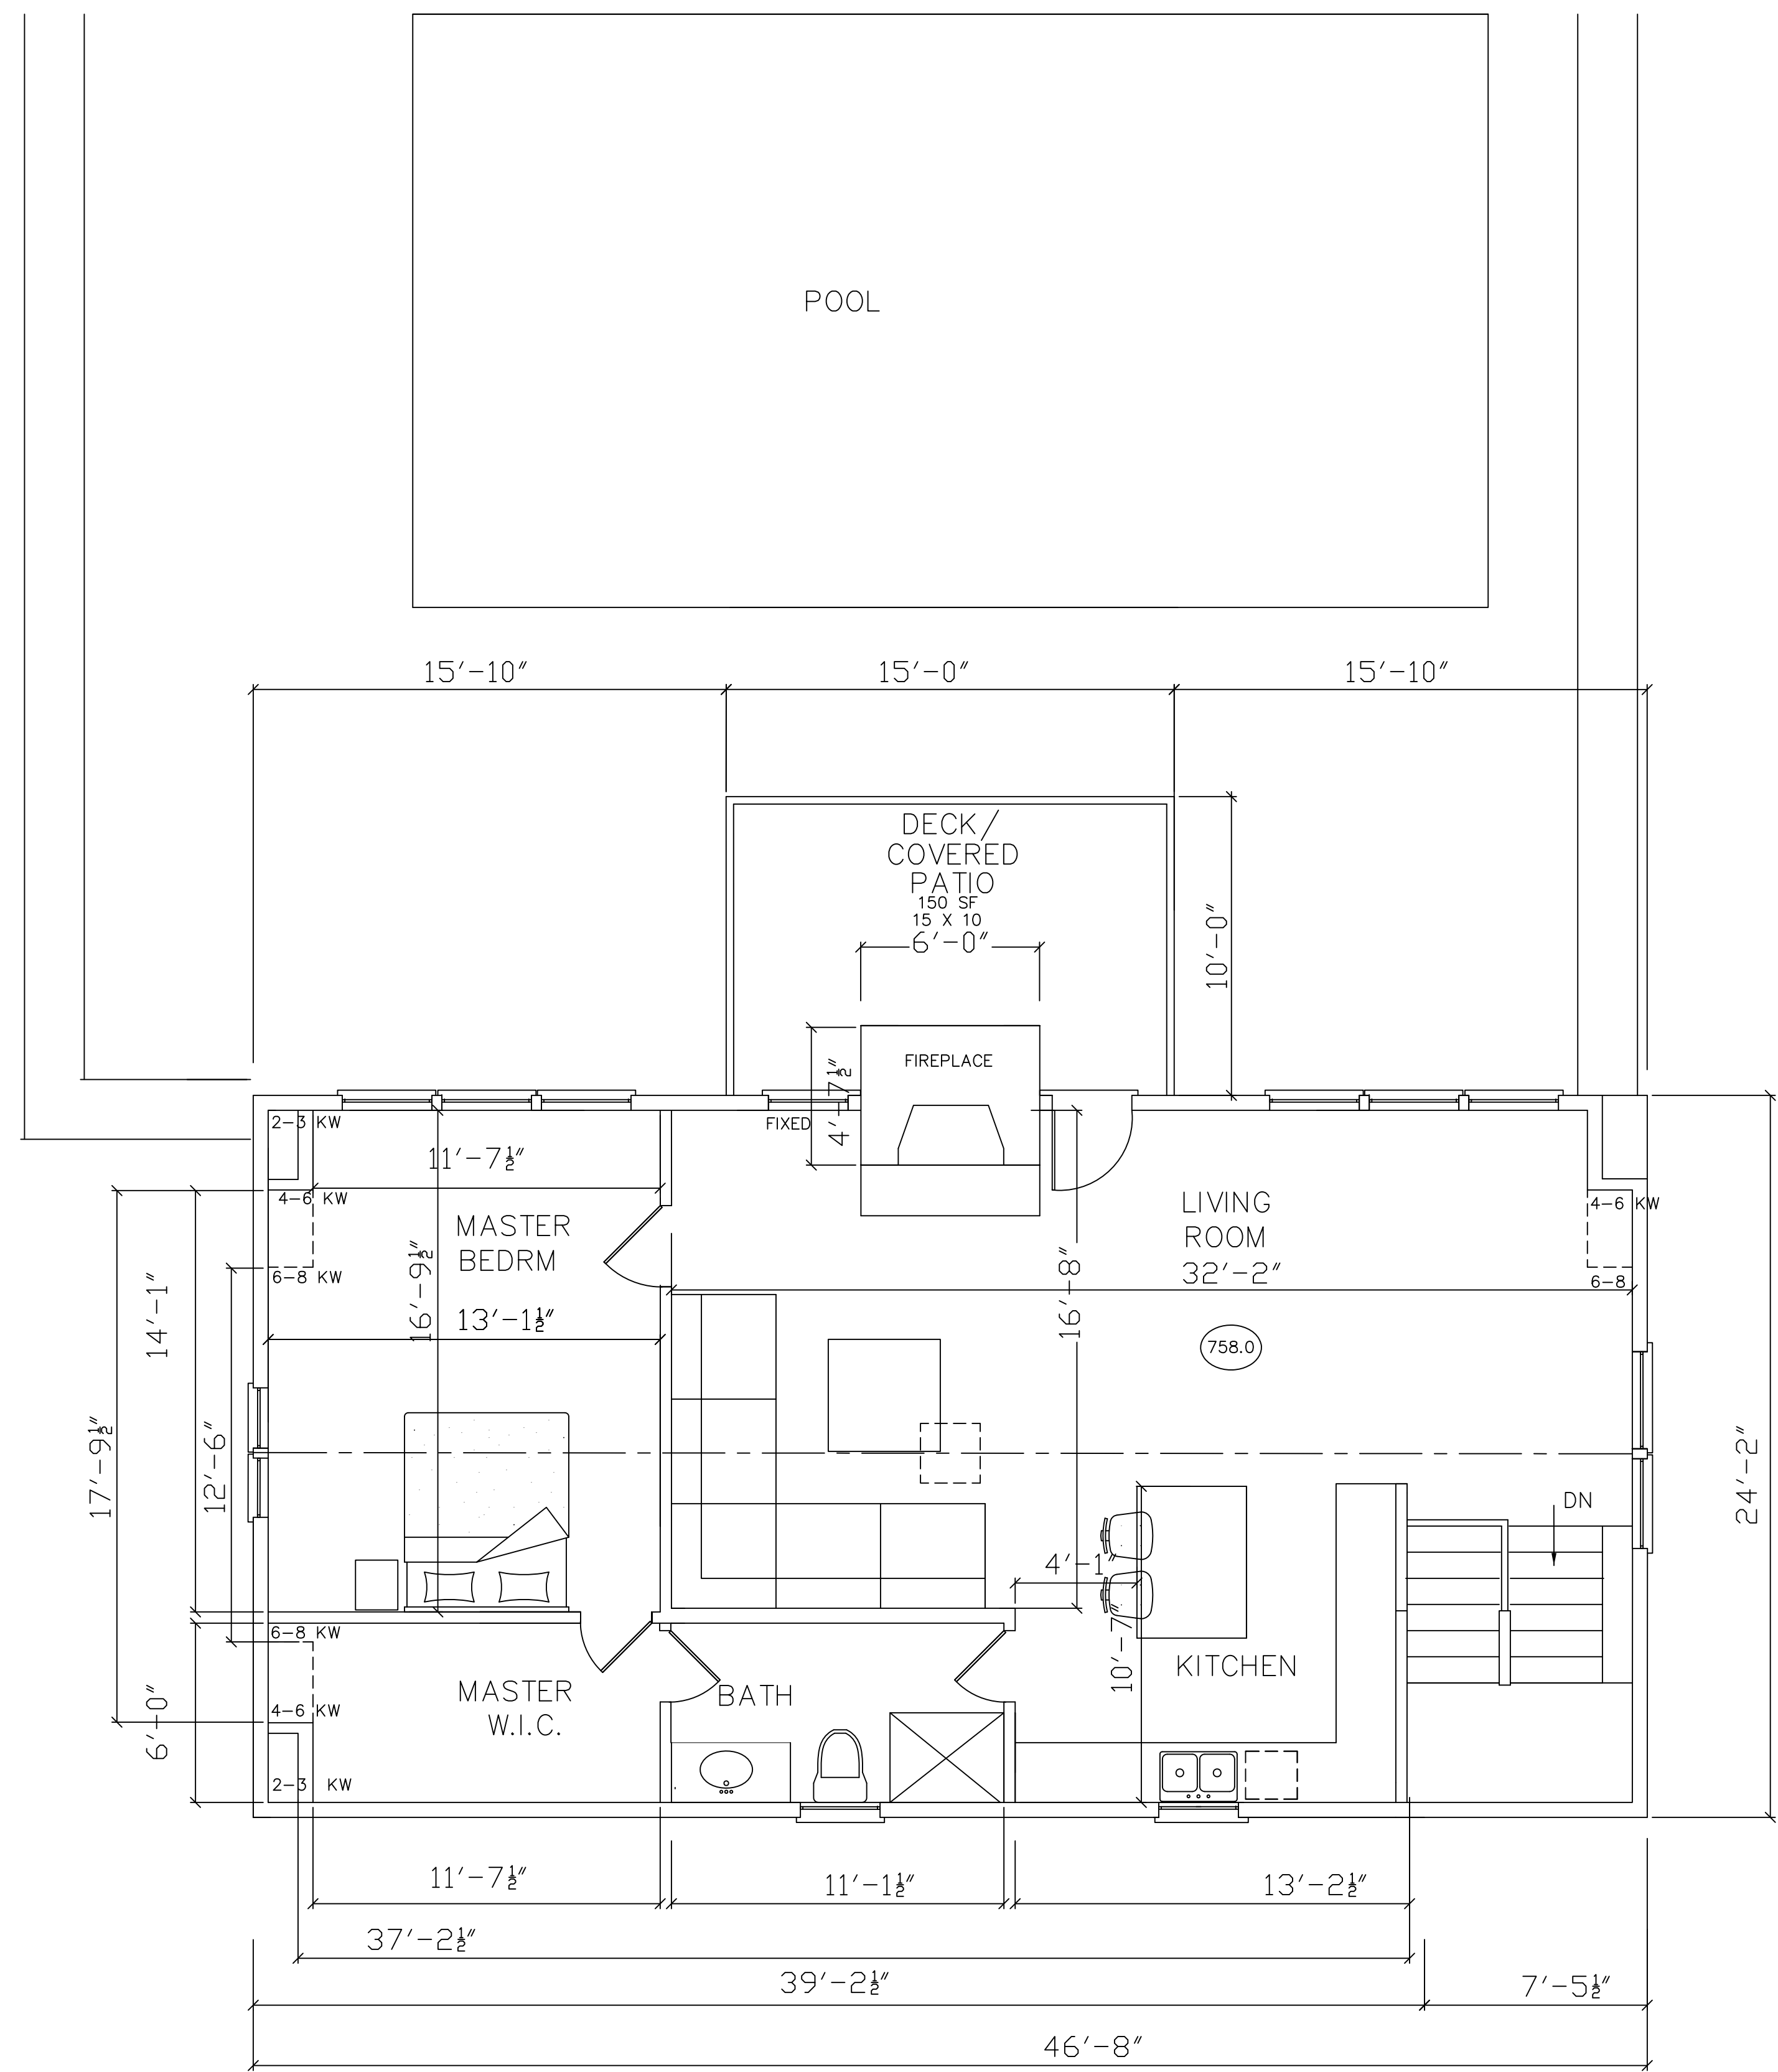


2ND Floor Plan

+/- 1128 SF GARAGE/APT
1200 allowable SQUARE FEET

JOB TITLE
GARAGE/ACCESSORY APT FOR
WILLIAM & ALISON RYDER
57 FLIRTATION AVENUE
WASHINGTON, CONN

REVISIONS

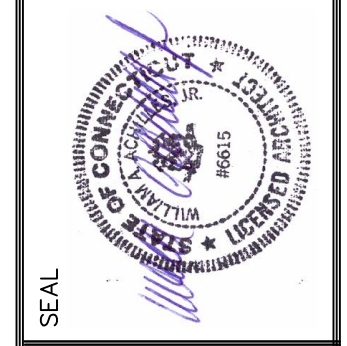

SEAL
Achilles Architects
498 ANSON STREET BRIDGEPORT, CT 06606
(203) 259-5828 WACHILLES@AOL.COM FAX 259-5683


DRAWING TITLE
2ND FLOOR
PLAN

DATE
4-16-22


SCALE
1/4

JOB NO.
2017


SHEET NO.
A-1

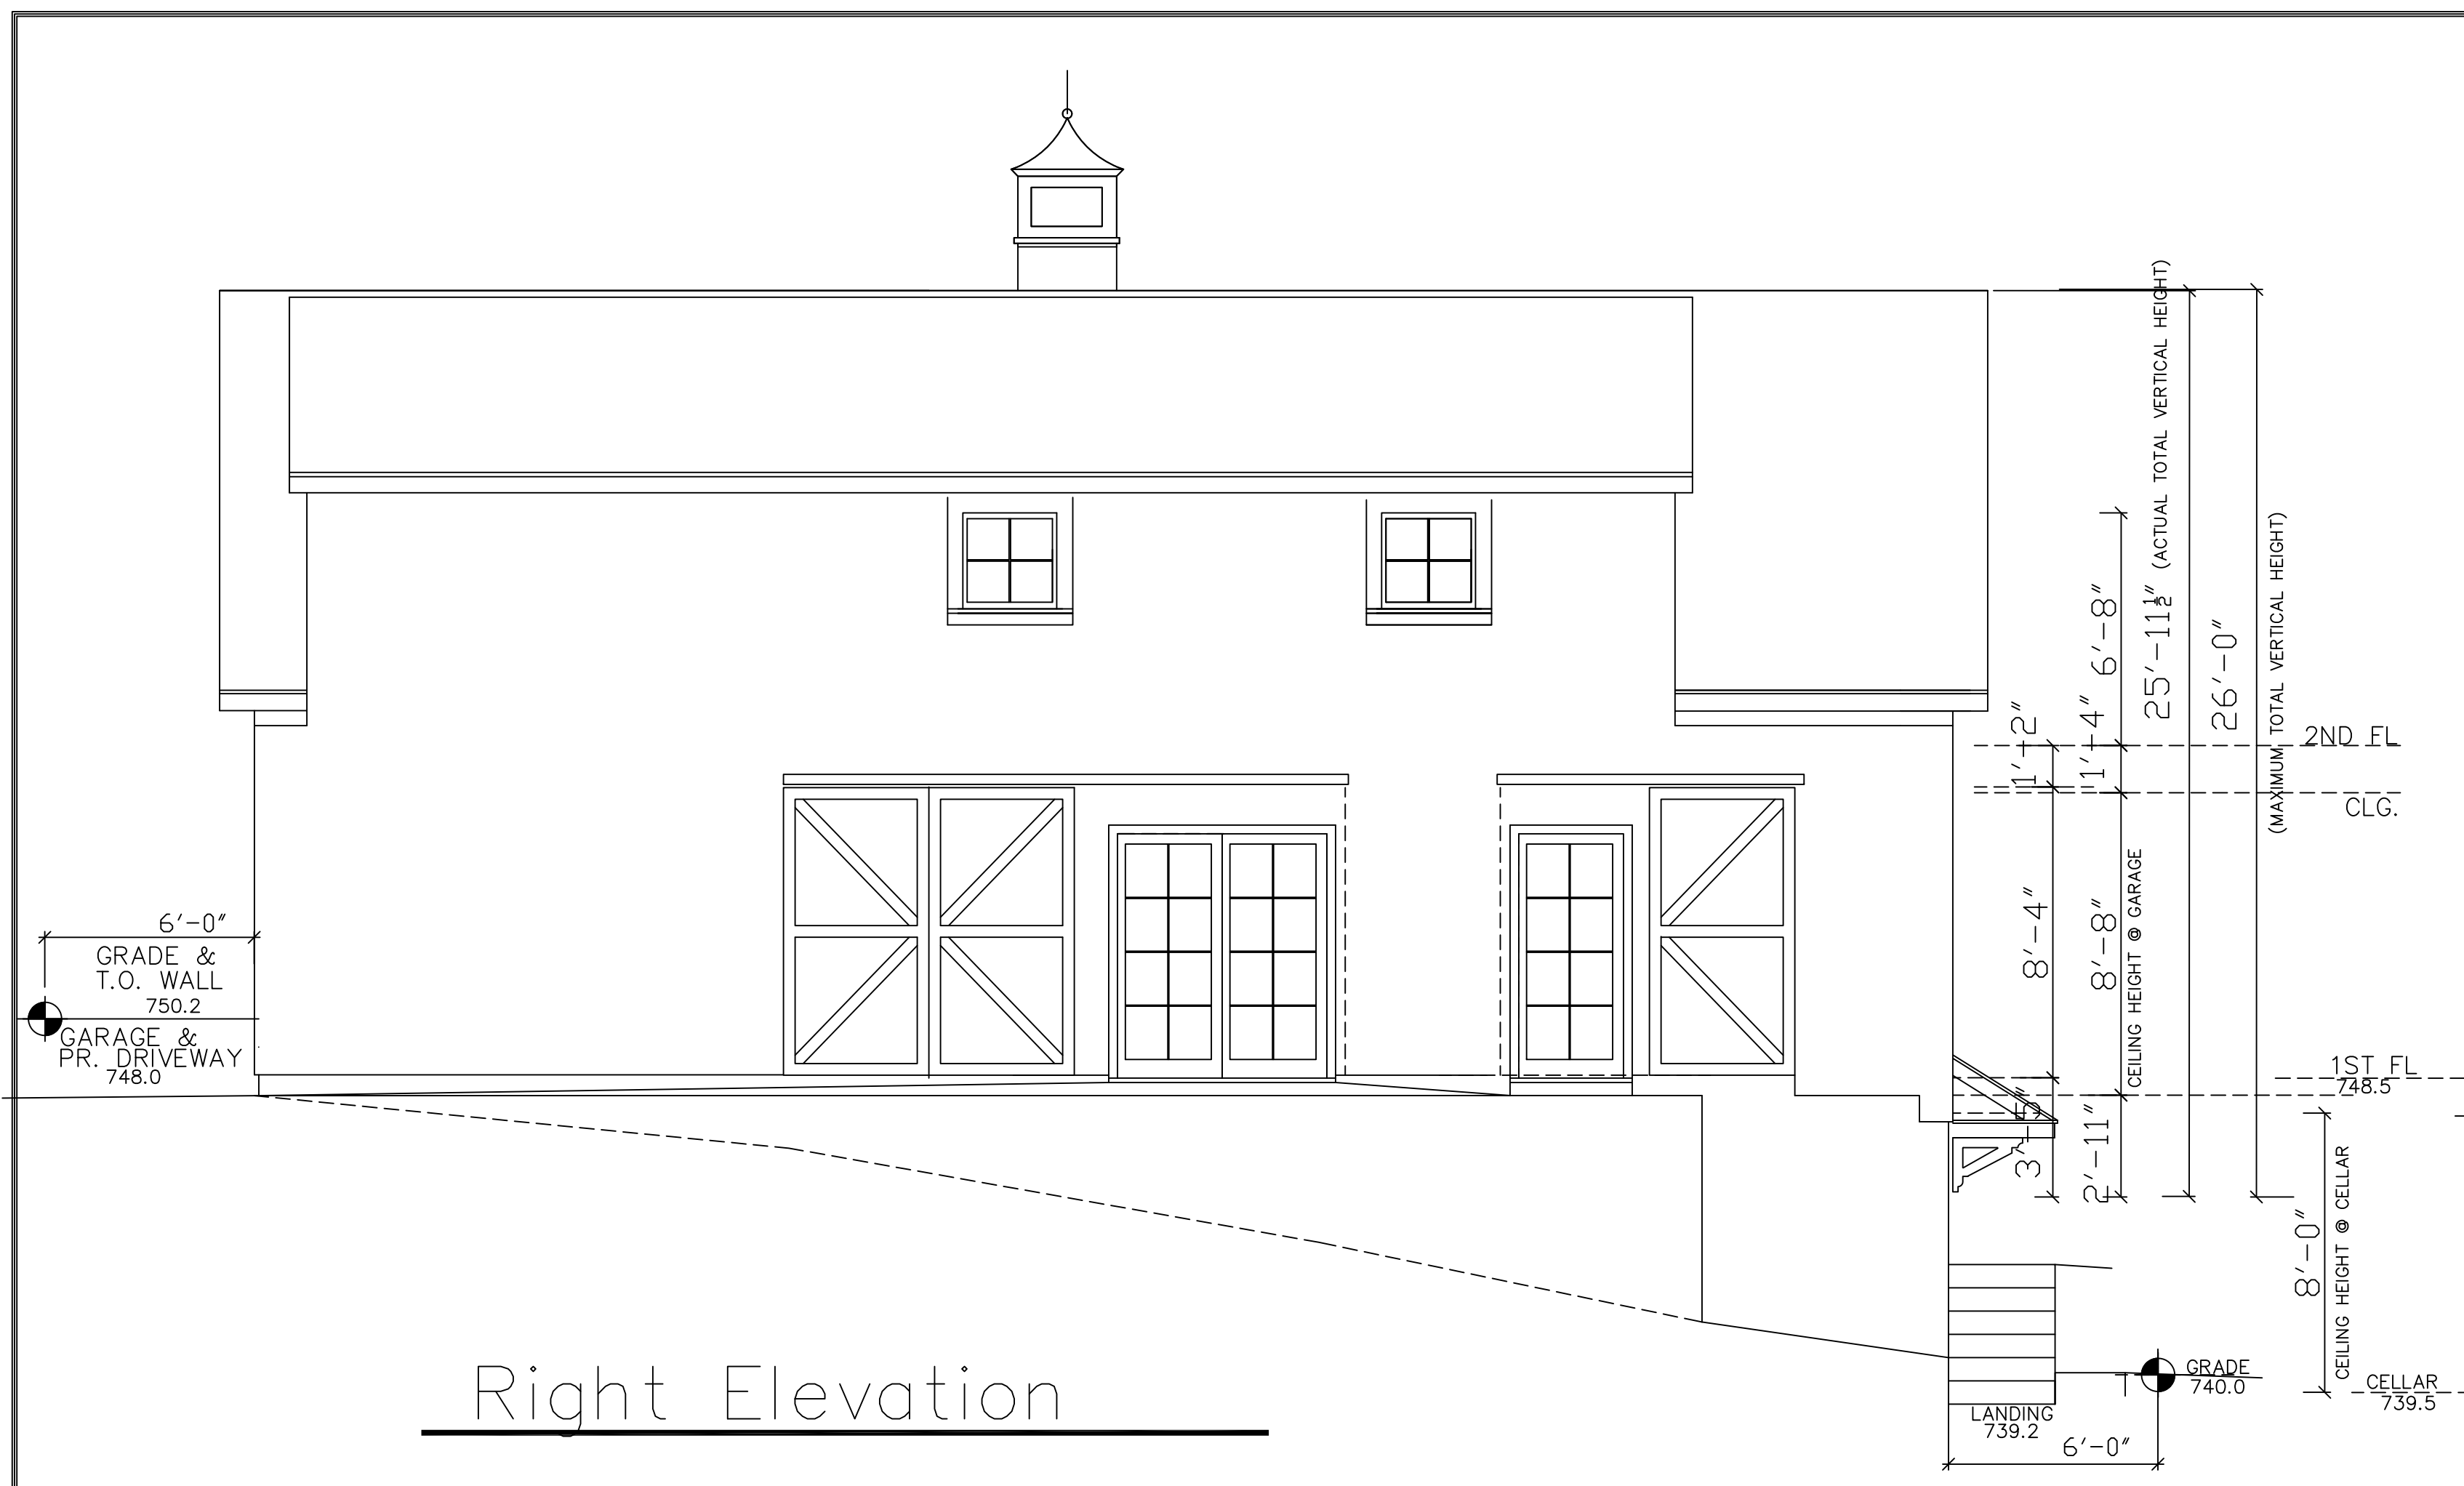


Right Elevation

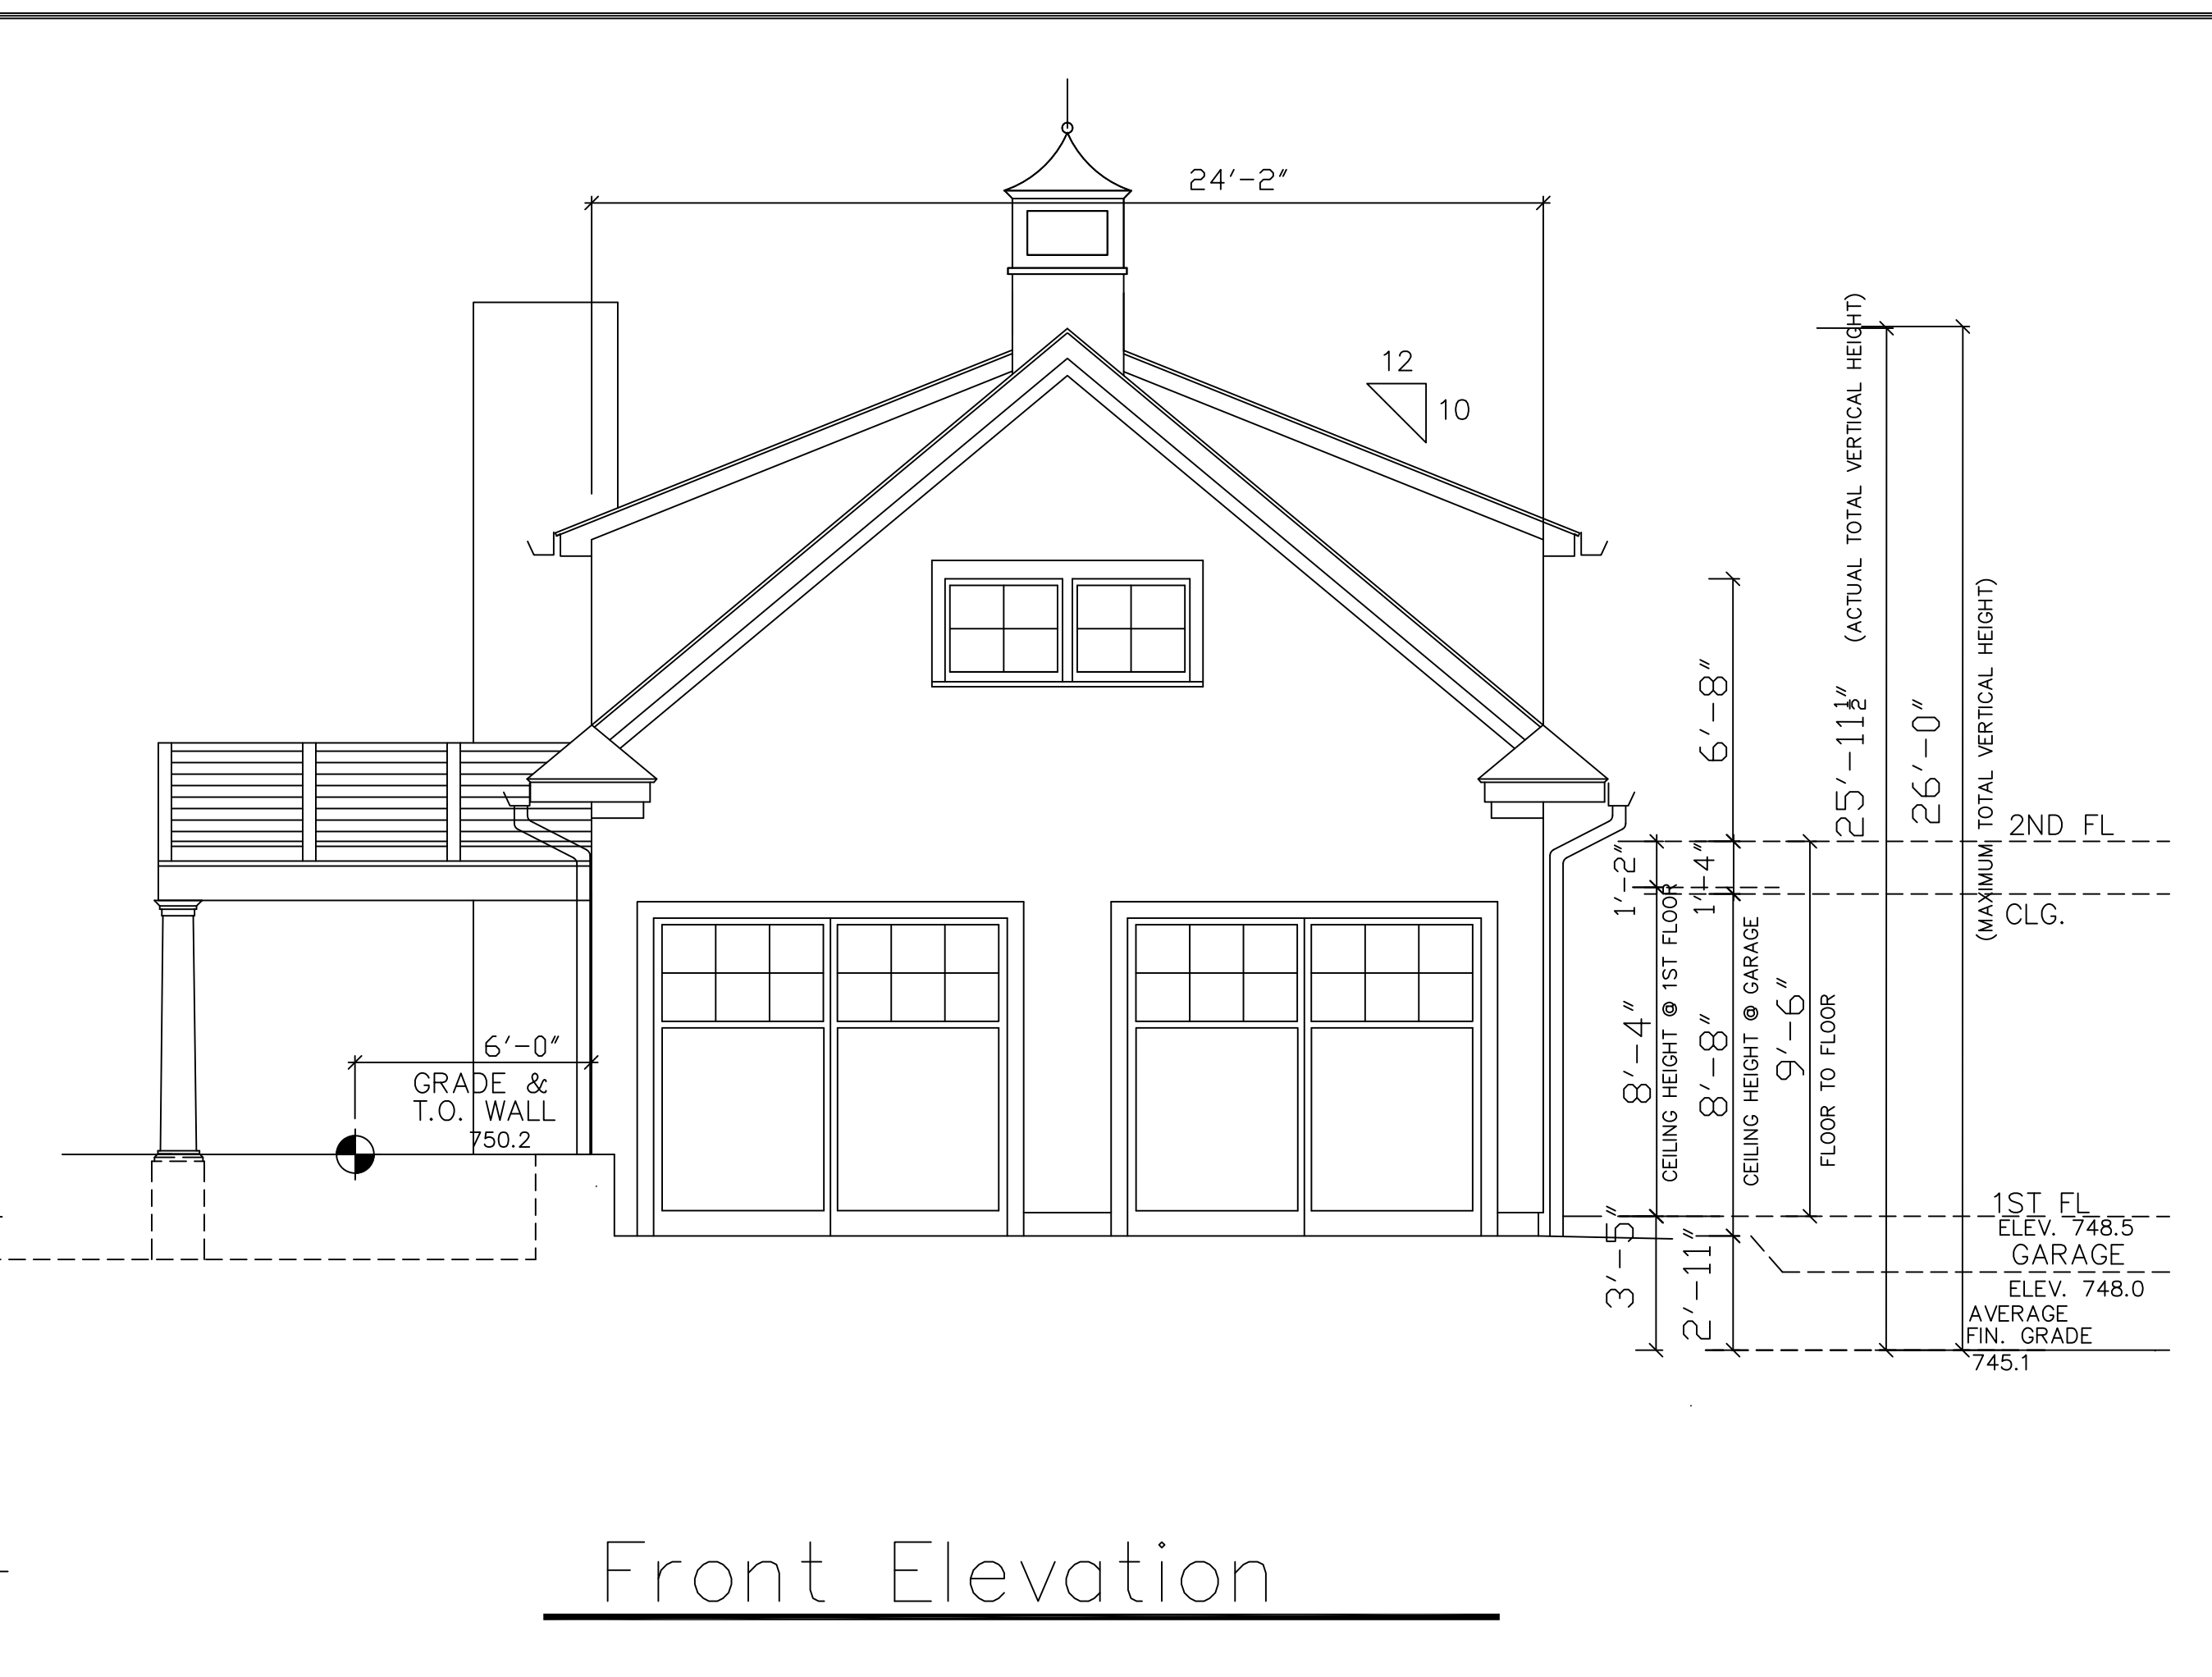

Front Elevation

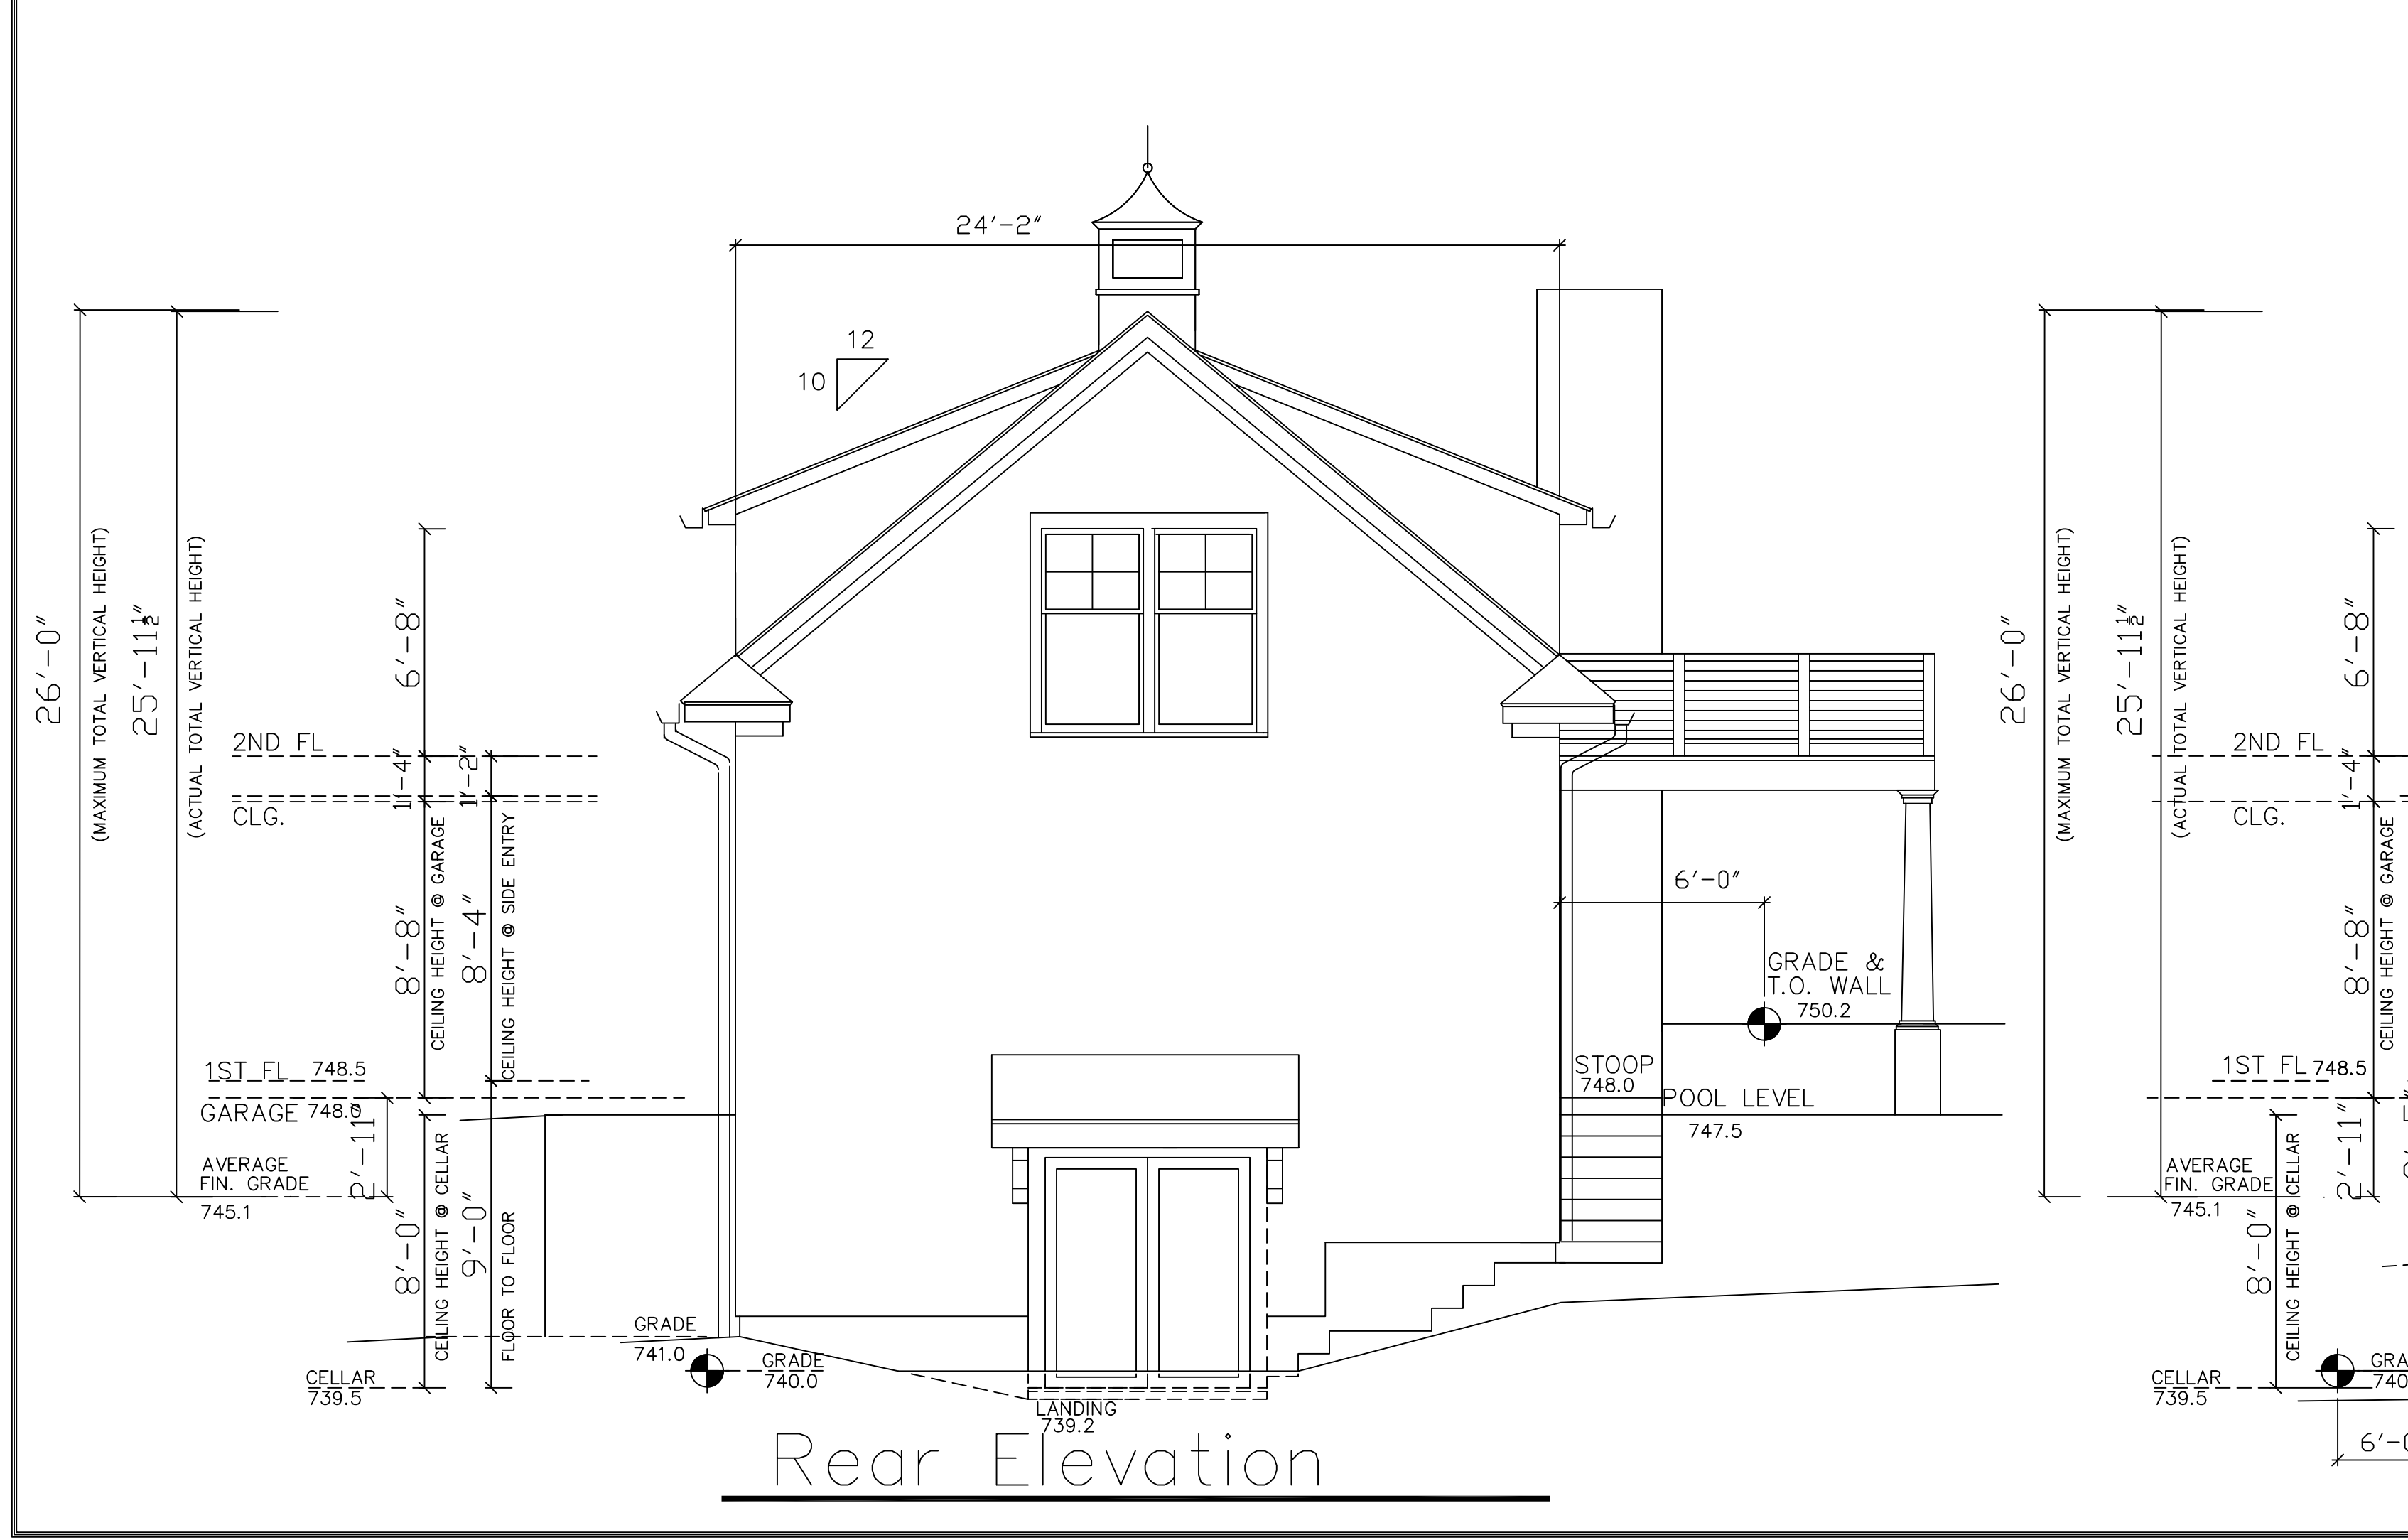


Rear Elevation

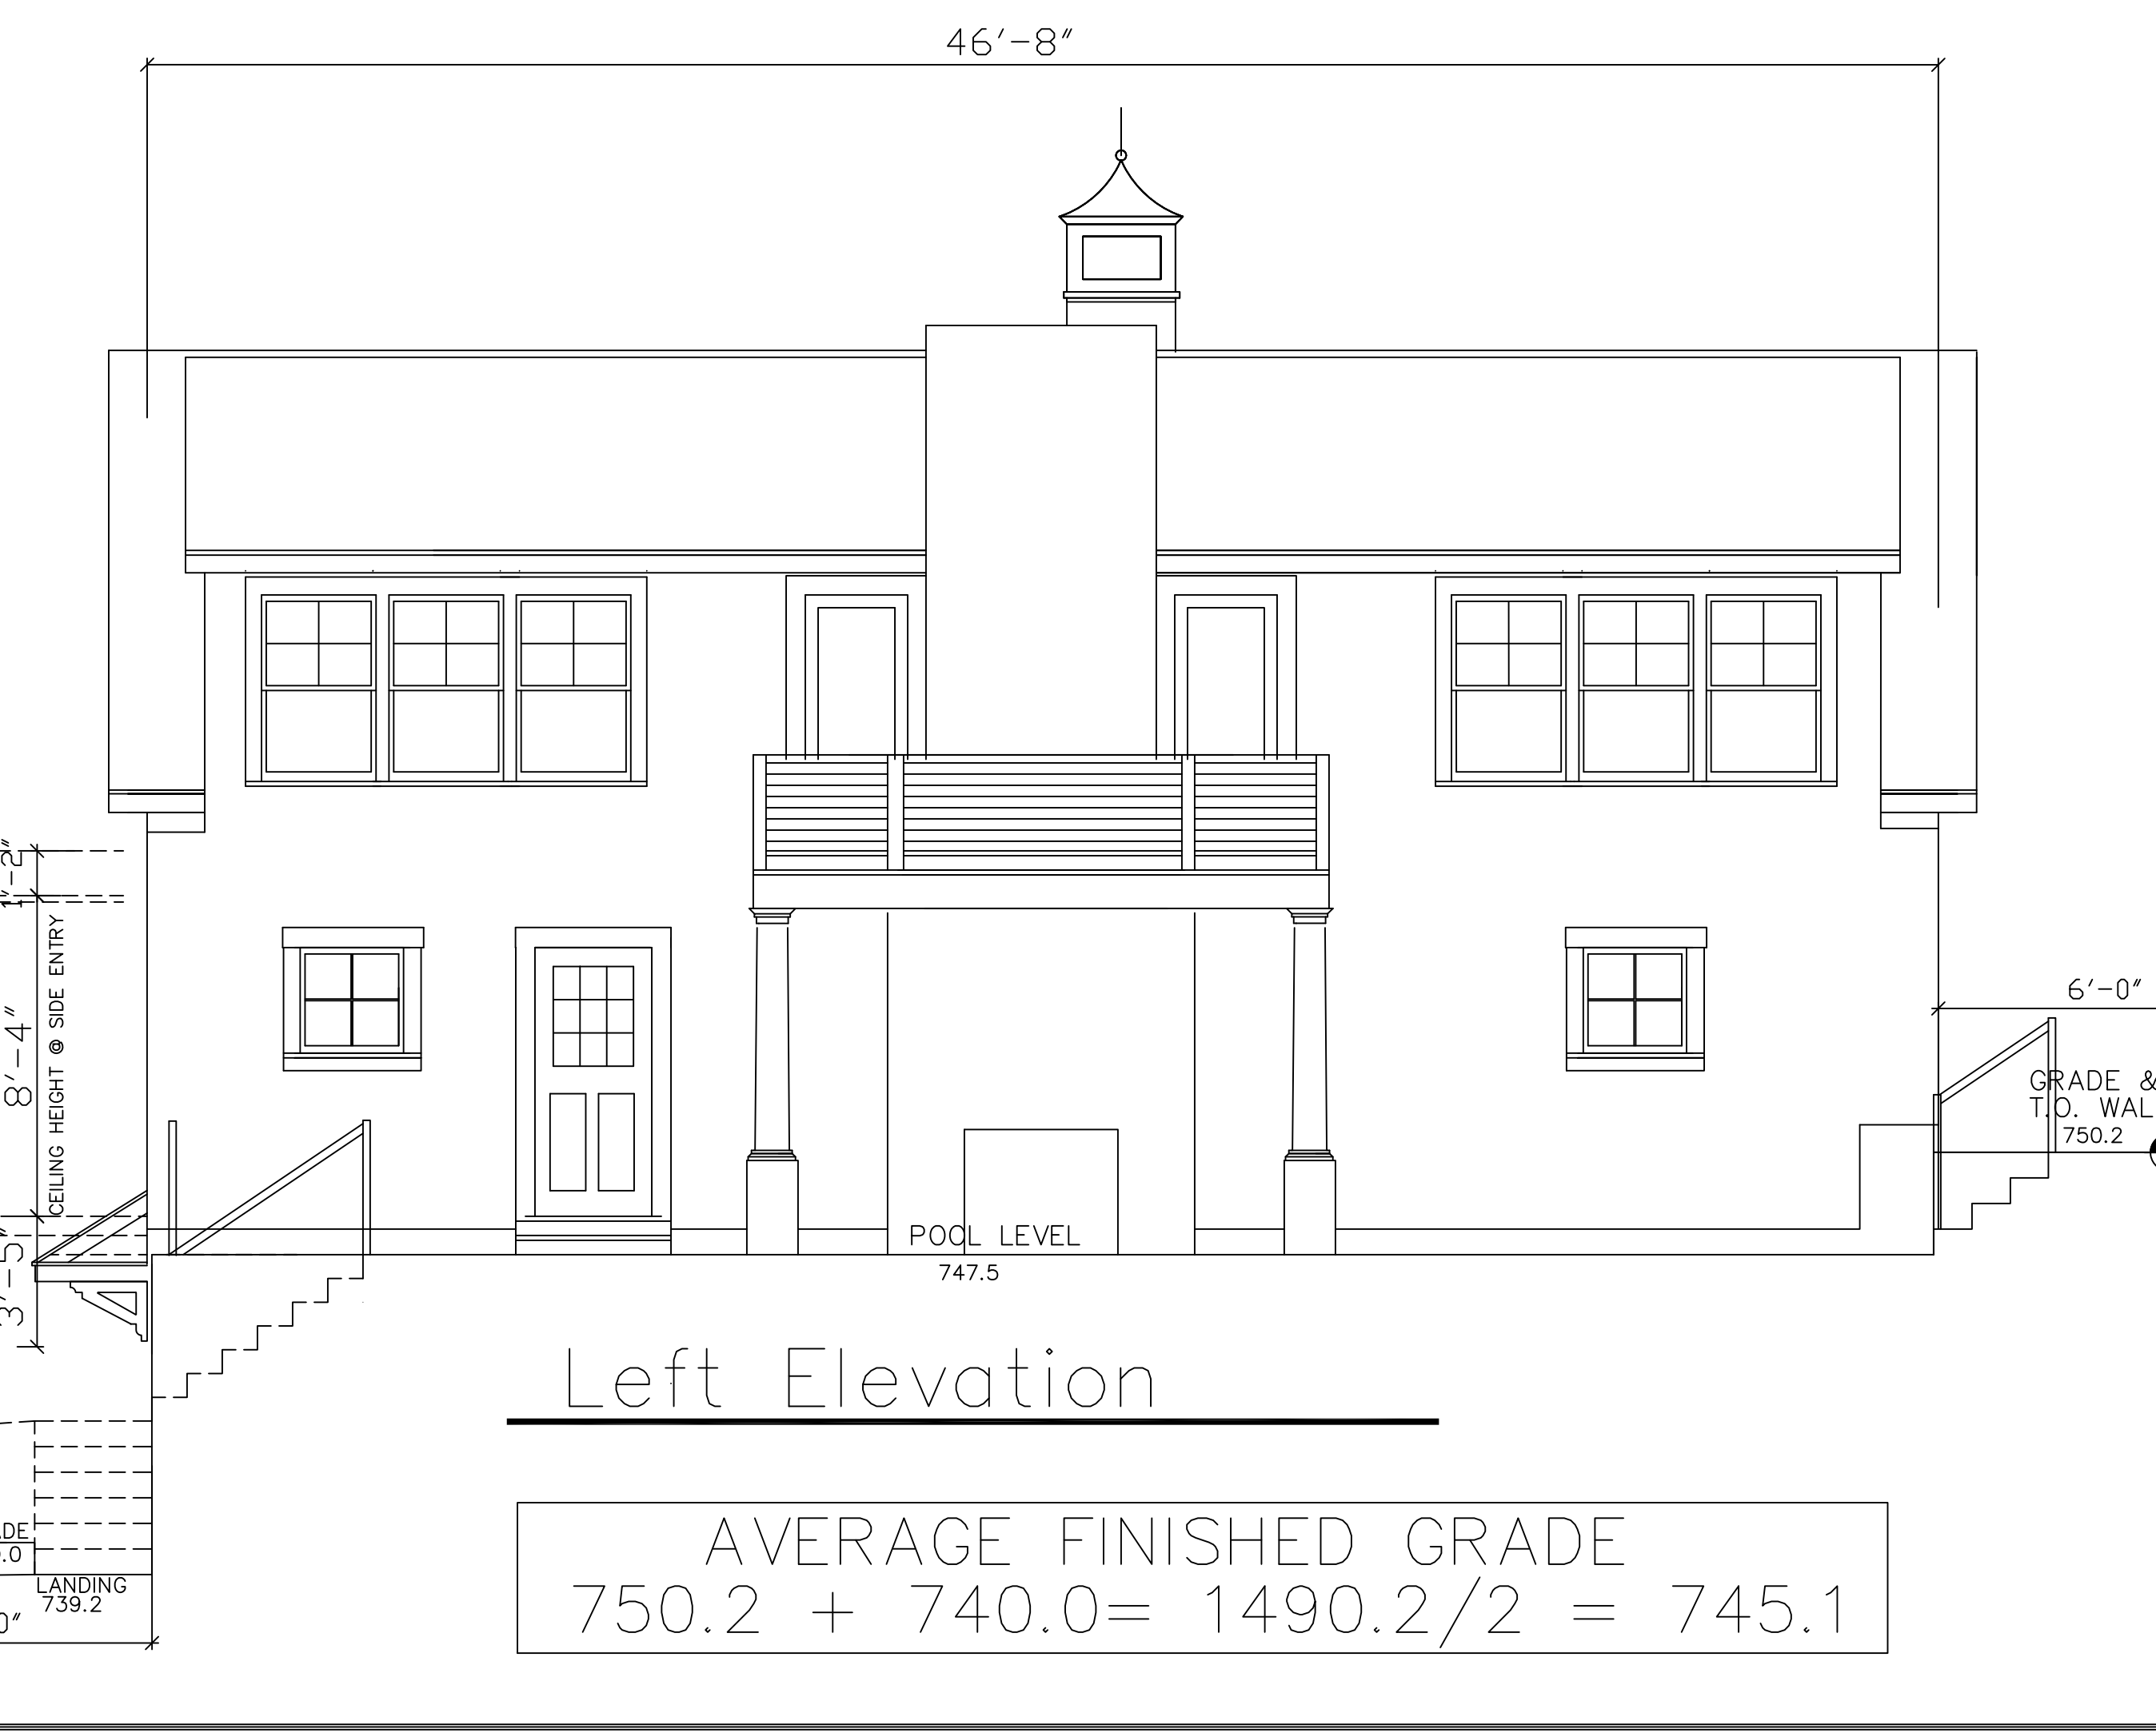

Left Elevation

AVERAGE FINISHED GRADE
 $750.2 + 740.0 = 1490.2 / 2 = 745.1$

JOB TITLE
 GARAGE/ACCESSORY APT FOR
 WILLIAM & ALISON RYDER
 57 FLIRTATION AVENUE
 WASHINGTON, CONN

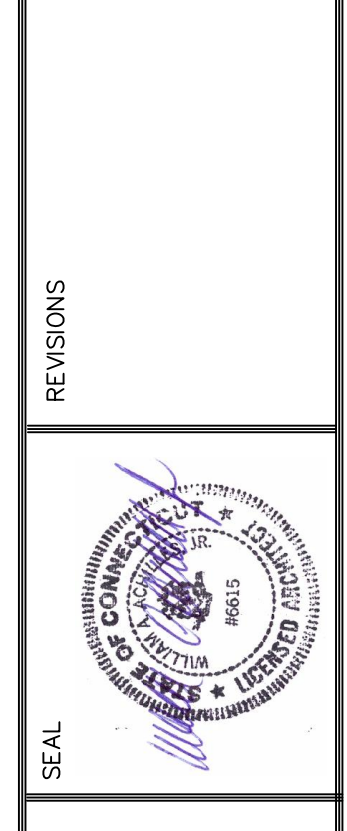

SEAL
 Achilles Architects
 498 ANSON STREET
 BRIDGEPORT, CT 06606
 (203) 259-5828 WACHILLES@AOL.COM FAX 259-5683

DRAWING TITLE
 ELEVATIONS
 DATE
 4-16-22
 SCALE
 1/4
 JOB NO.
 2017
 SHEET NO.
 A-2