


PLOTTED: 3/19/2024
 C:\Users\jsh\OneDrive\BUCKEY 200339\LOTTING - DORM\Center - dorm3-19-24.dwg

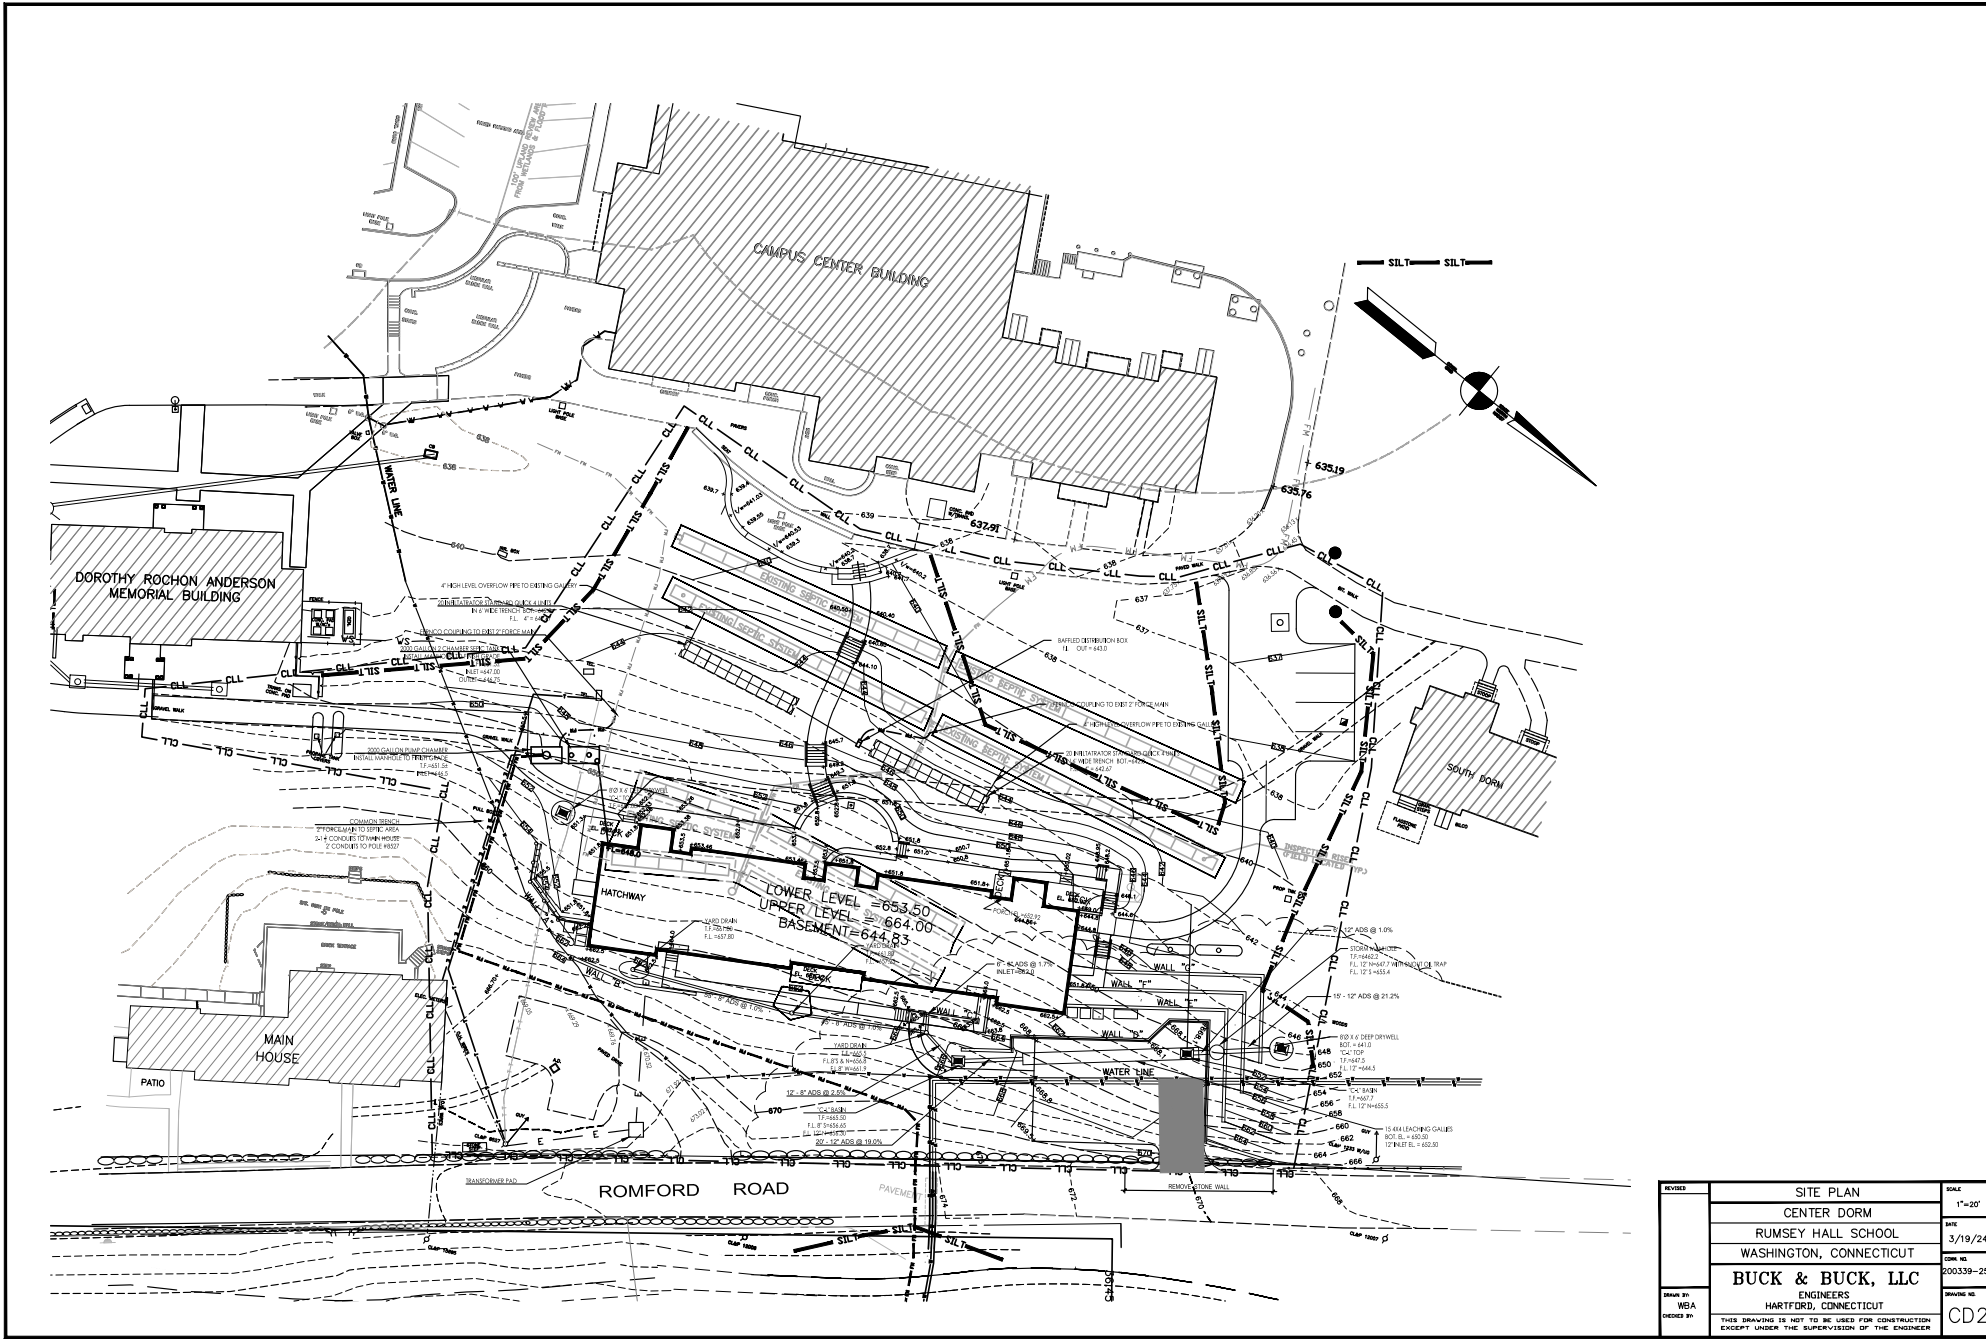

REVISIONS DRAWN BY WBA CHECKED BY	SITE PLAN	SCALE
	CENTER DORM	1"=20'
	RUMSEY HALL SCHOOL	DATE
	WASHINGTON, CONNECTICUT	3/19/24
	BUCK & BUCK, LLC	PROJECT NO.
	ENGINEERS	200339-25
	HARTFORD, CONNECTICUT	DRAWING NO.
	THIS DRAWING IS NOT TO BE USED FOR CONSTRUCTION EXCEPT UNDER THE SUPERVISION OF THE ENGINEER	CD2