



6 SECTION LOOKING NORTH




5 NORTH ELEVATION

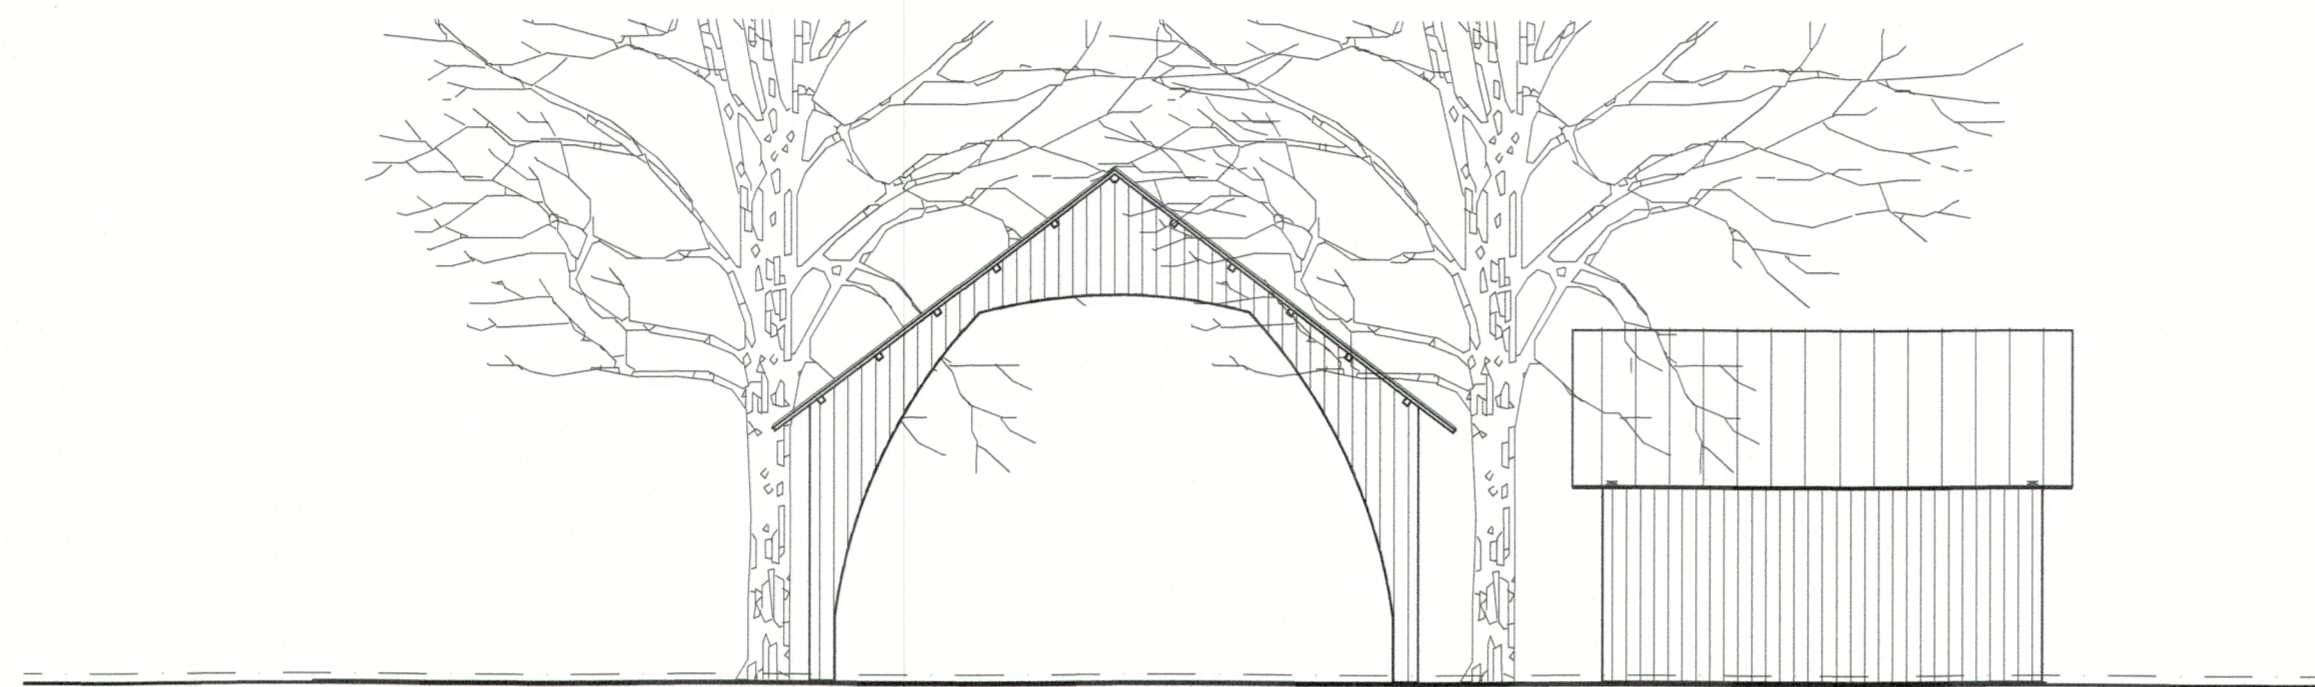

2 SOUTH ELEVATION

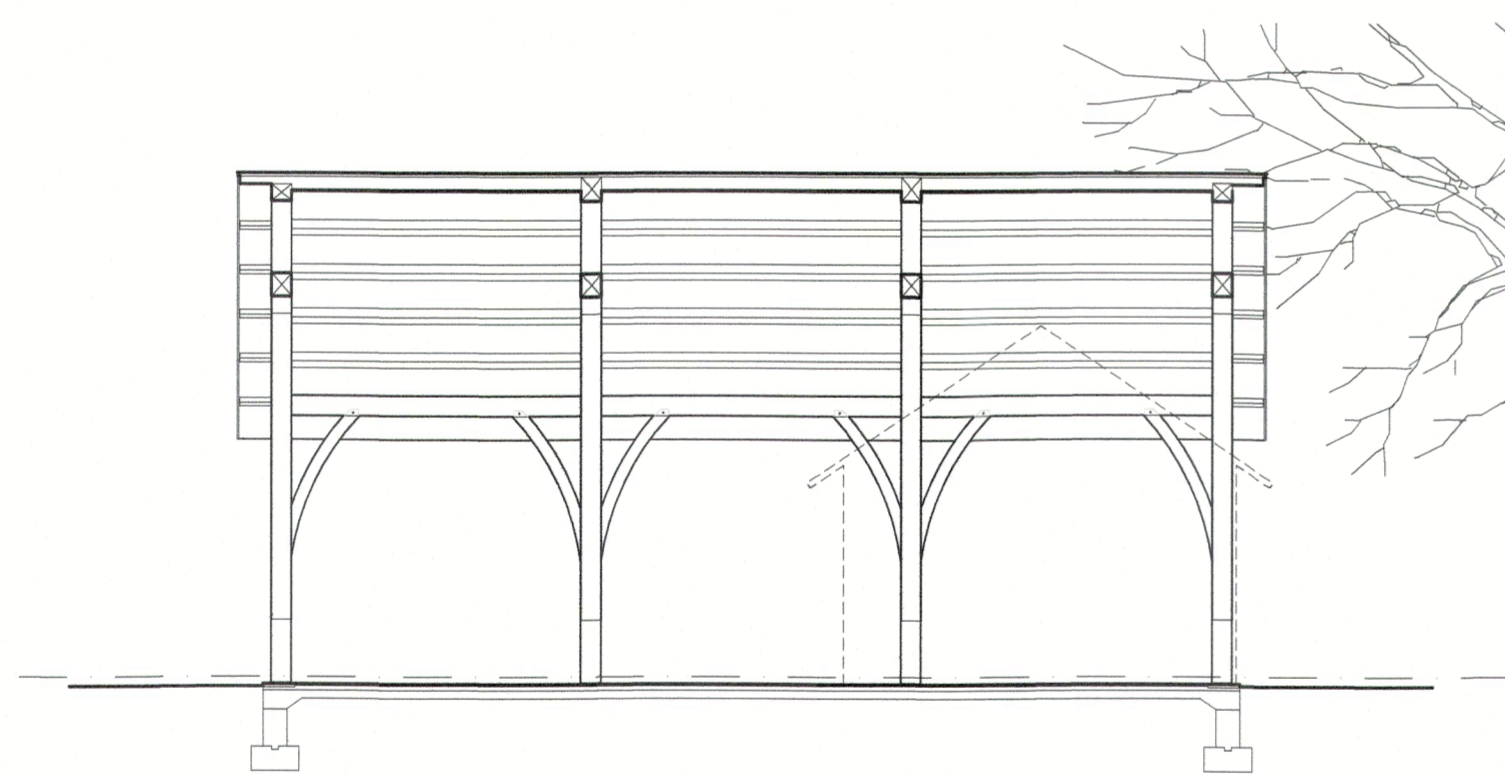


8 SECTION LOOKING EAST

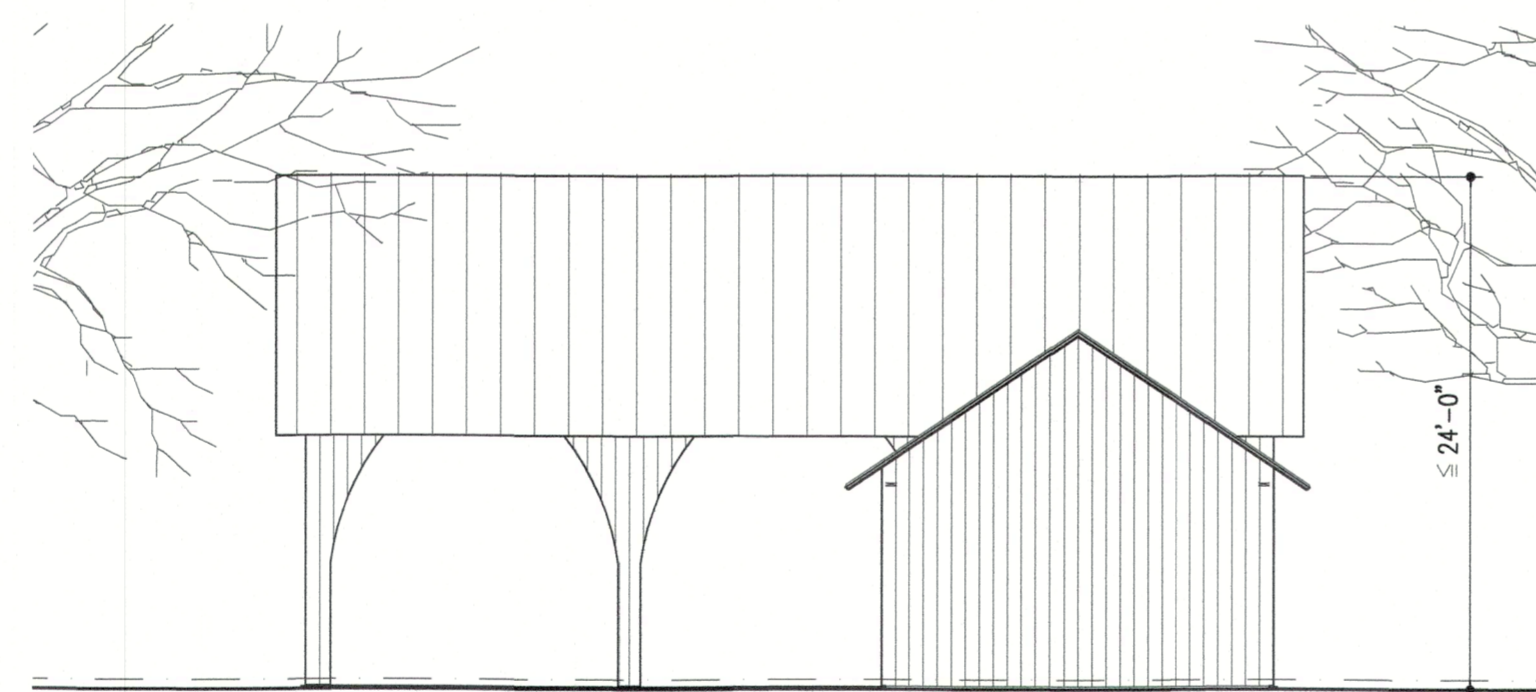


4 WEST ELEVATION



7 EAST ELEVATION

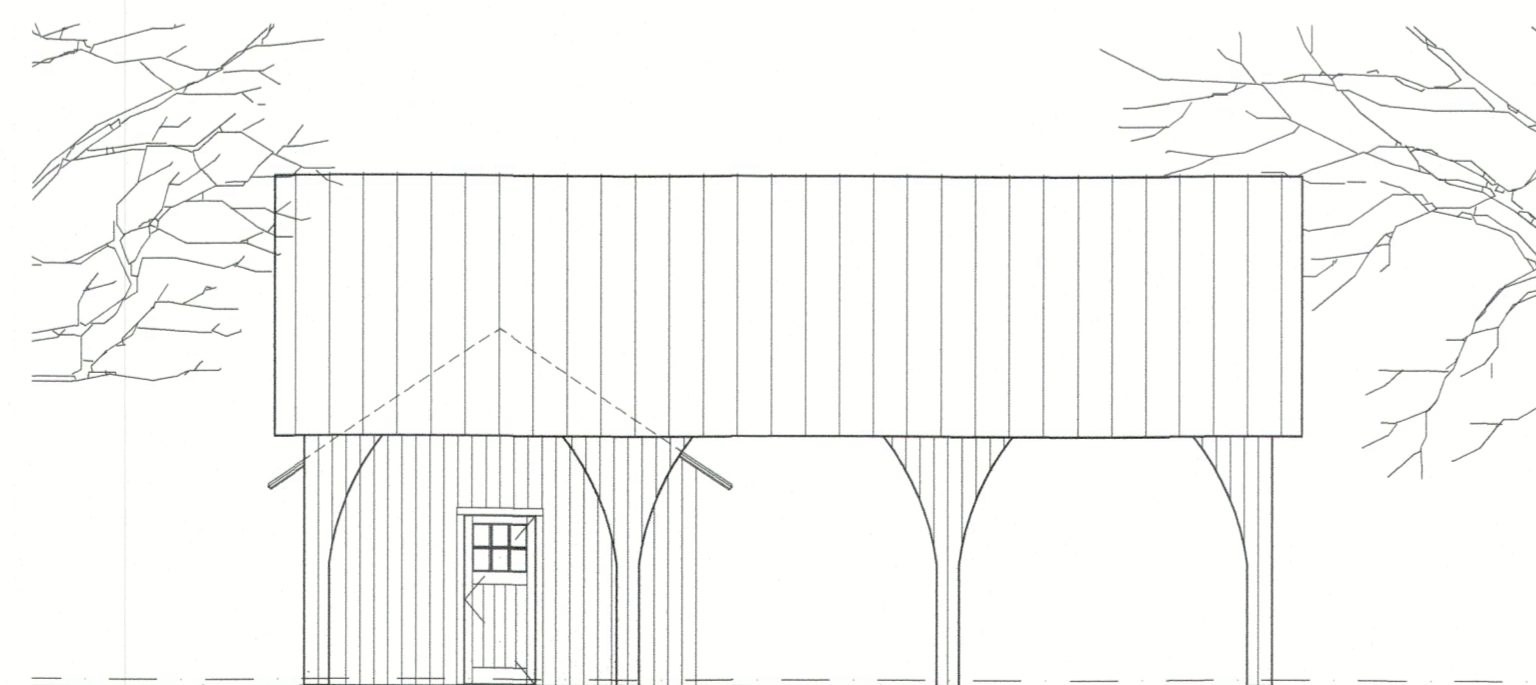

3 EAST ELEVATION

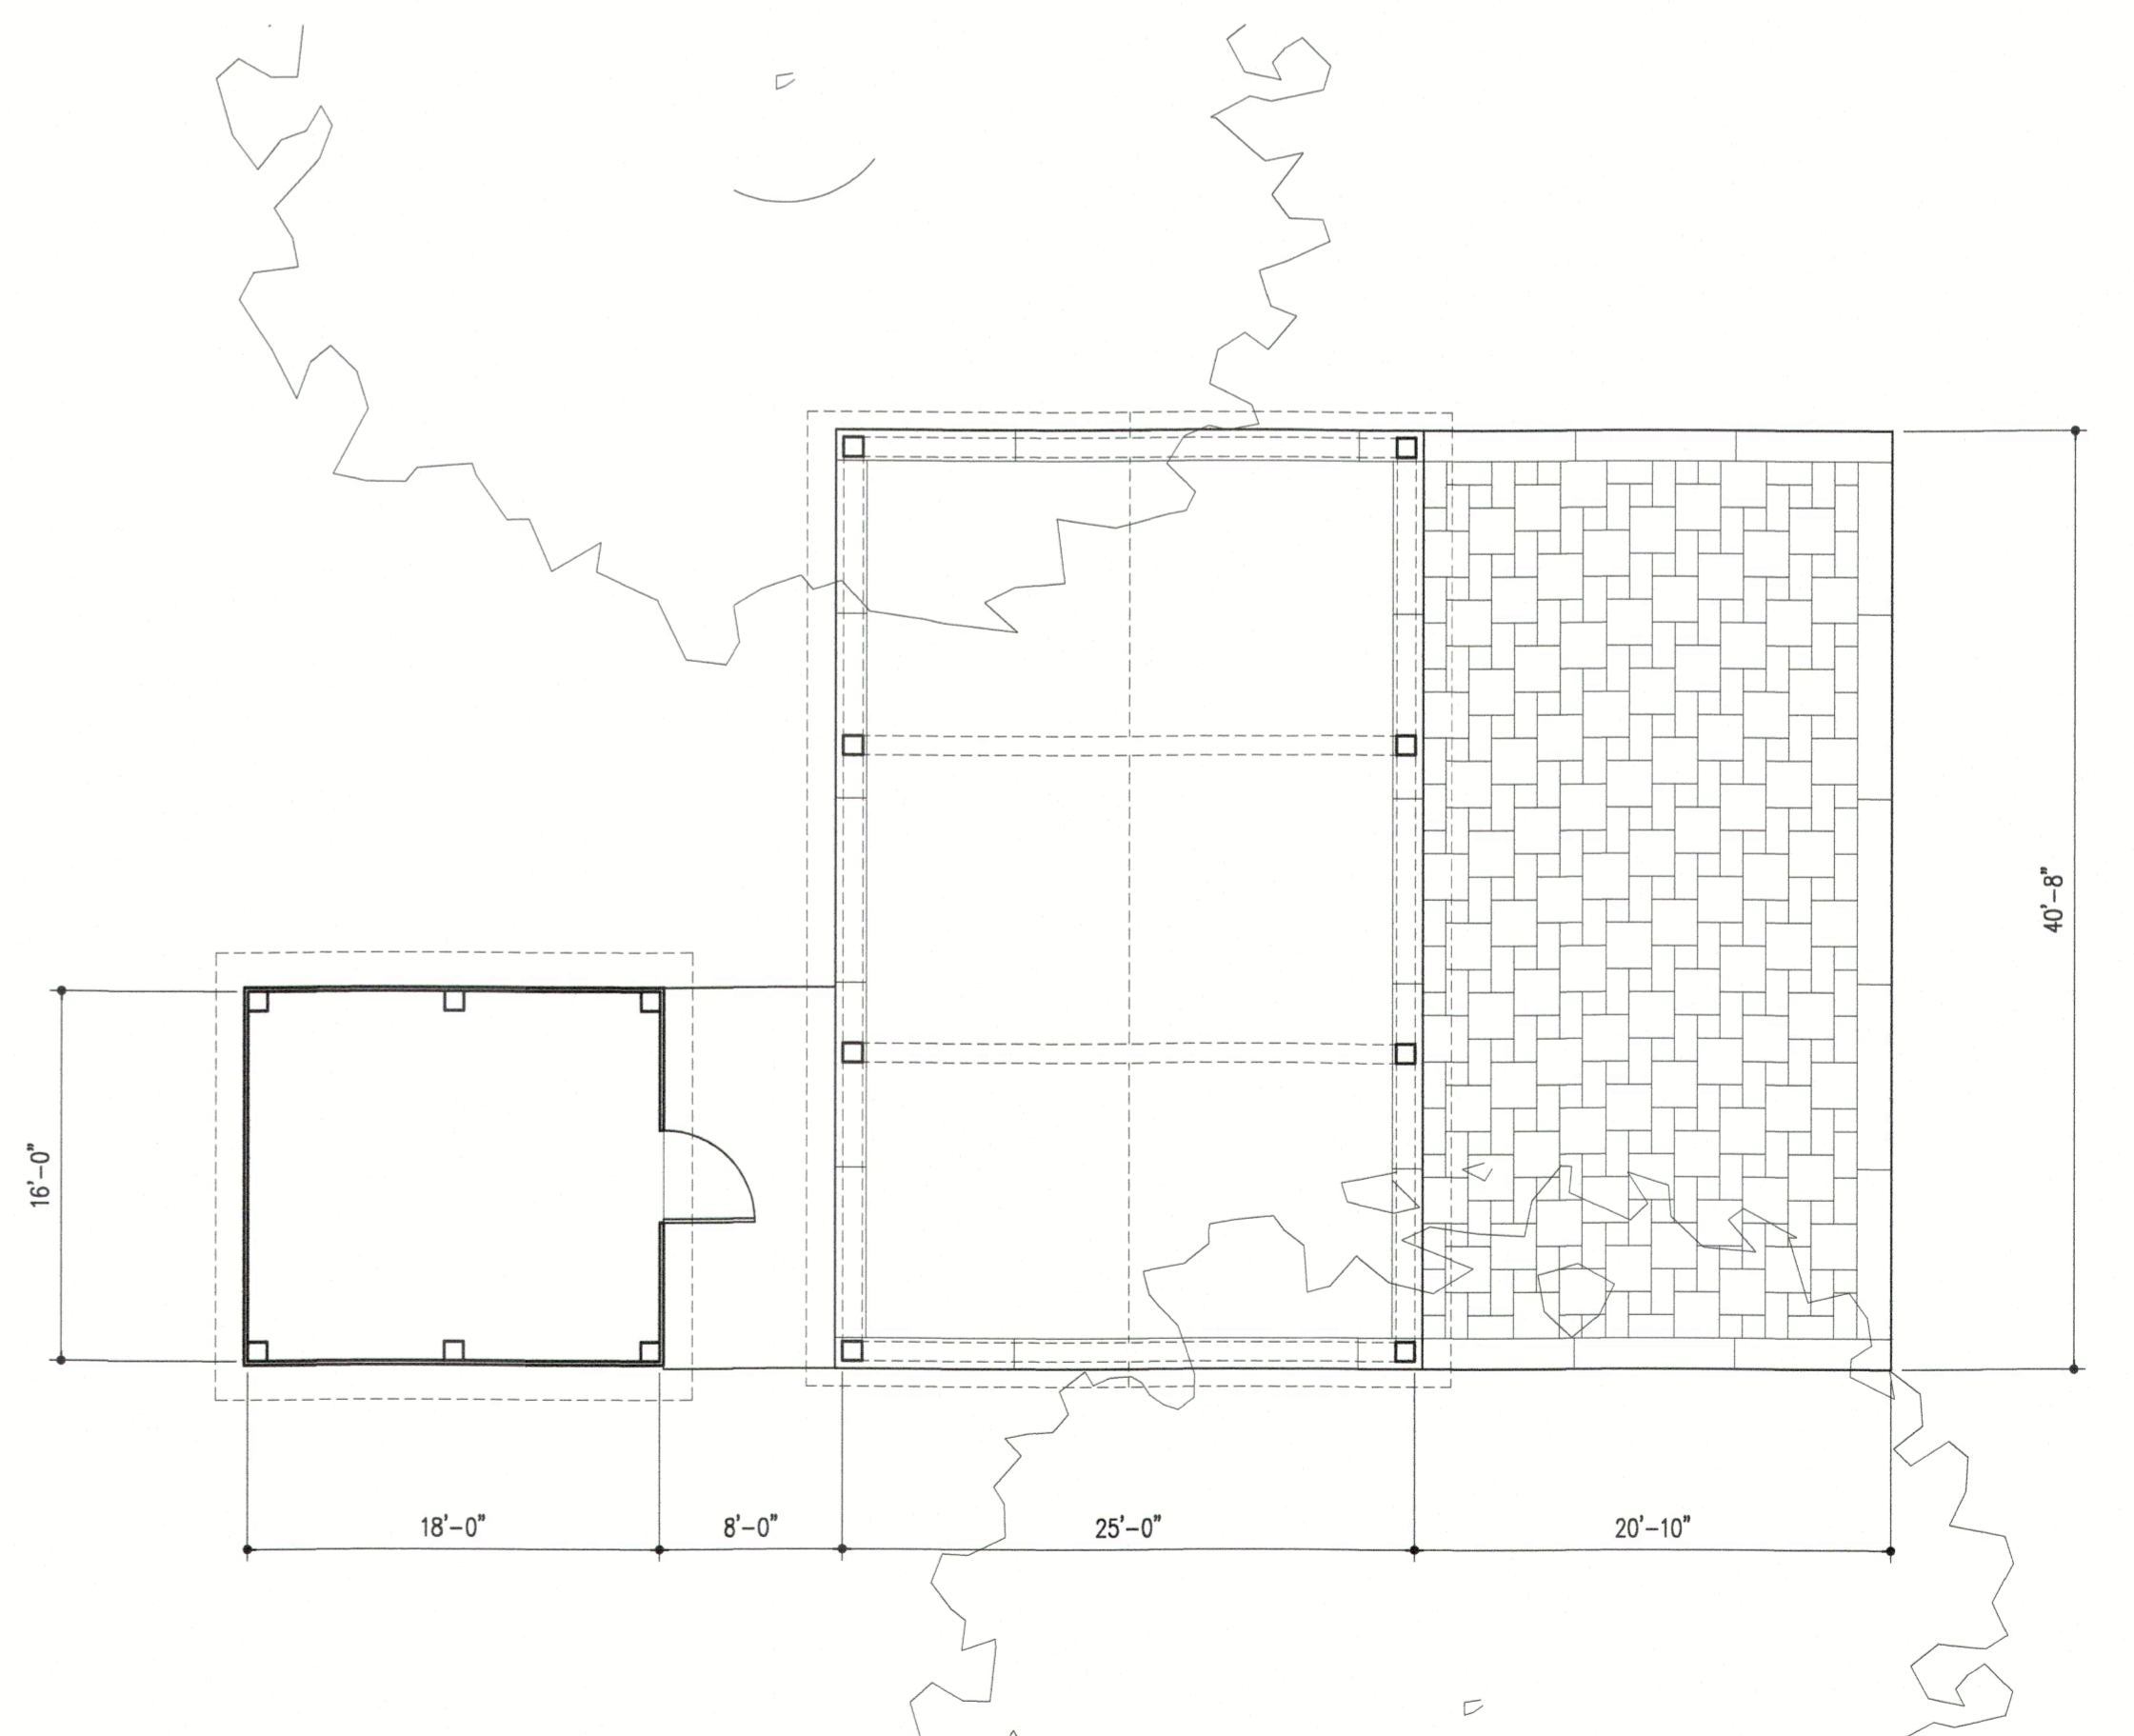

1 PLAN

O:\OWENS CLIENTS\08418 MACRICOSTAS BARNS\DRAWINGS\418 DRAWINGS\418Z101.DWG 3/19/24 3:54 PM Z102.DS

© 2023 REESE OWENS ARCHITECTS LLC


DRAWINGS AND SPECIFICATIONS INCLUDING ELECTRONIC MEDIA FILES, AS INSTRUMENTS OF PROFESSIONAL SERVICE, ARE AND SHALL REMAIN THE PROPERTY OF THE ARCHITECT. THESE DOCUMENTS ARE NOT TO BE USED, IN WHOLE OR IN PART FOR ANY OTHER PROJECTS OR PURPOSES, OR BY ANY OTHER PARTIES THAN THOSE PROPERLY AUTHORIZED BY CONTRACT, WITHOUT THE SPECIFIC WRITTEN AUTHORIZATION OF REESE OWENS ARCHITECTS LLC.

REESE OWENS ARCHITECTS LLC
 18 Titus Road Box 410 WASHINGTON DEPOT CONNECTICUT 06794
 860.868.4000 TEL
 860.868.4001 FAX
 WWW.RESEOWENS.COM

STEEP ROCK AT MACRICOSTAS
 NEW PRESTON, CONNECTICUT

Revisions		
No.	Date	Description
03.18.2024	ZONING	

Title
PAVILION PLAN, ELEVATIONS AND SECTIONS

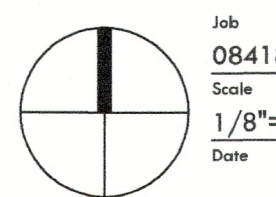

Job
 08418
 Scale
 1/8"=1'-0"
 Date

Code File
 418Z101

Drawn/Checked

Z102