




7 NORTH FARM BARN SOUTH ELEVATION

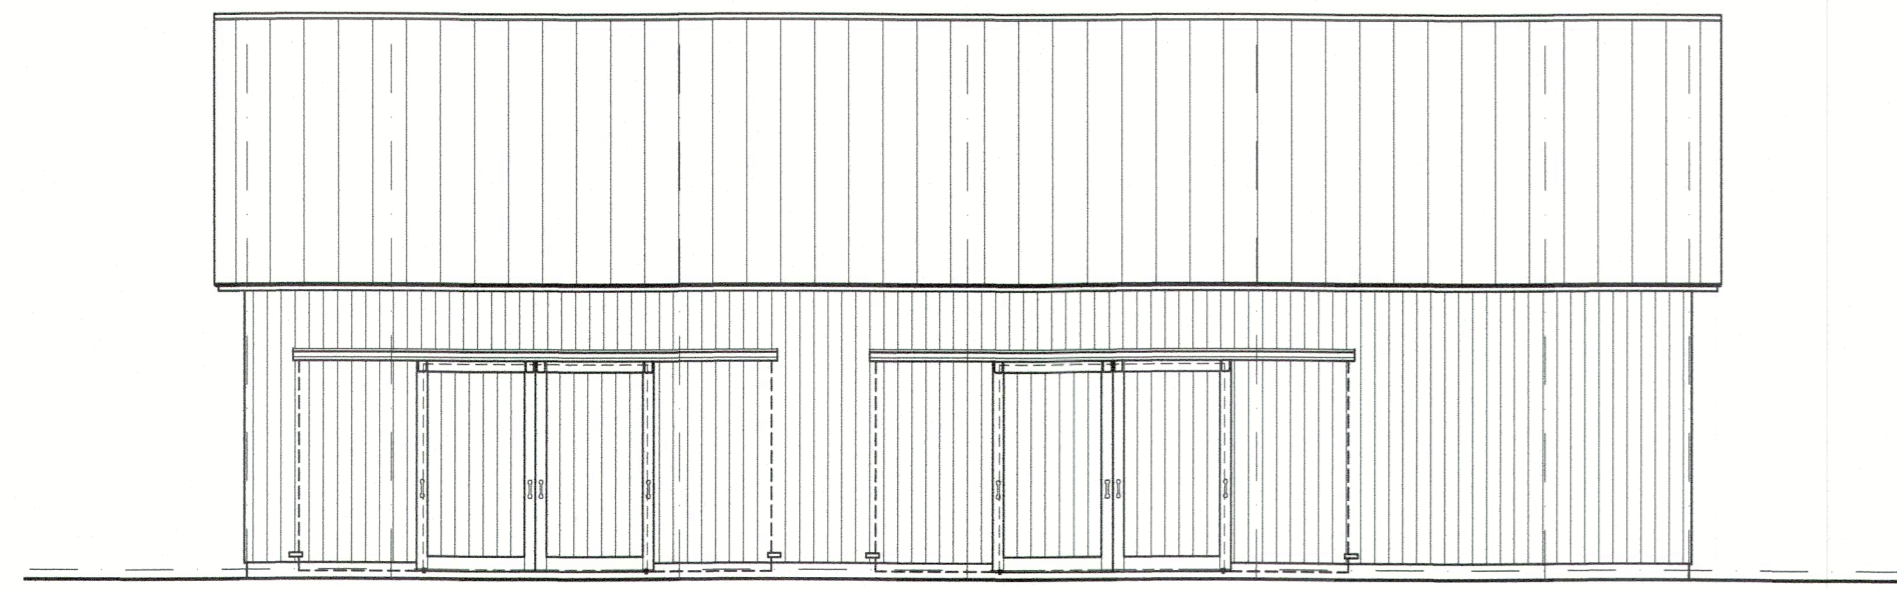


6 NORTH FARM BARN NORTH ELEVATION

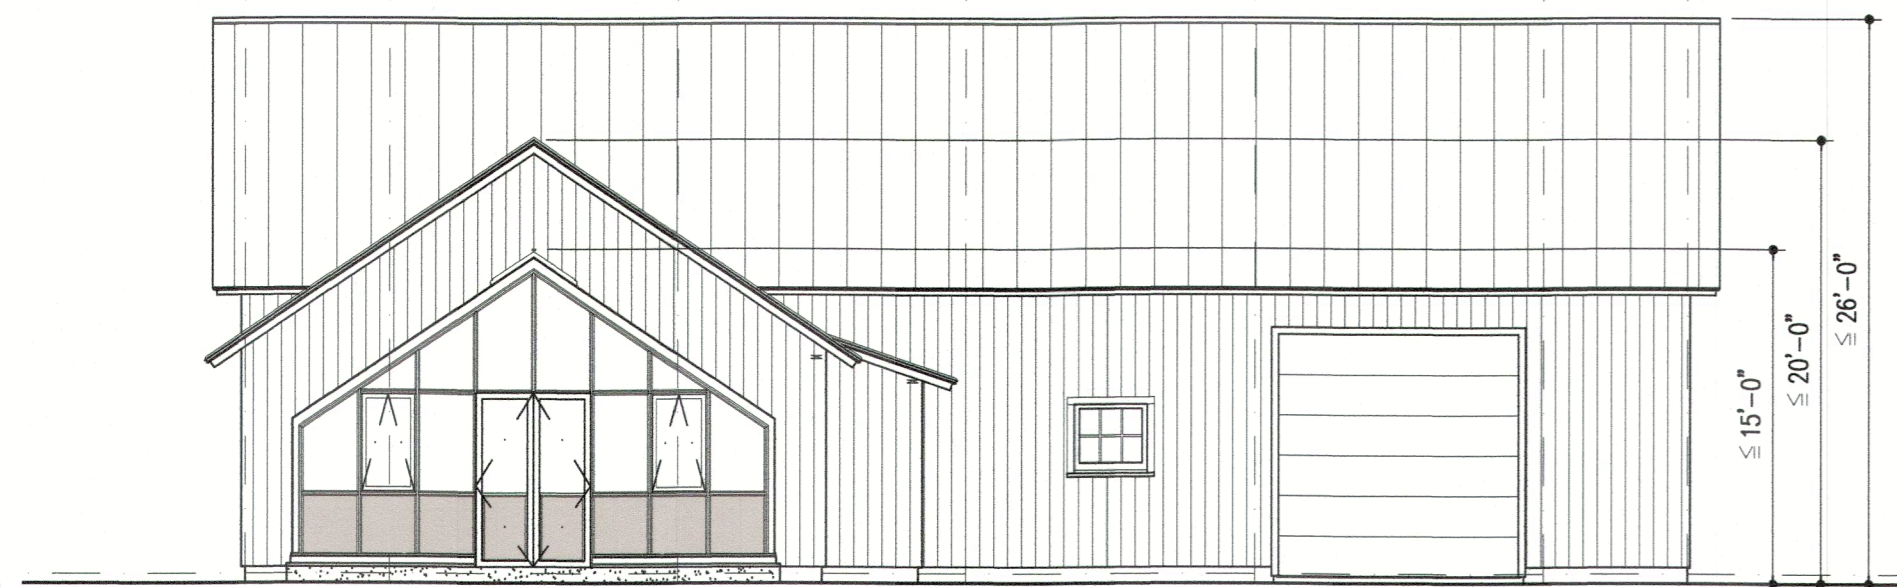


5 SOUTH FARM BARN SOUTH ELEVATION

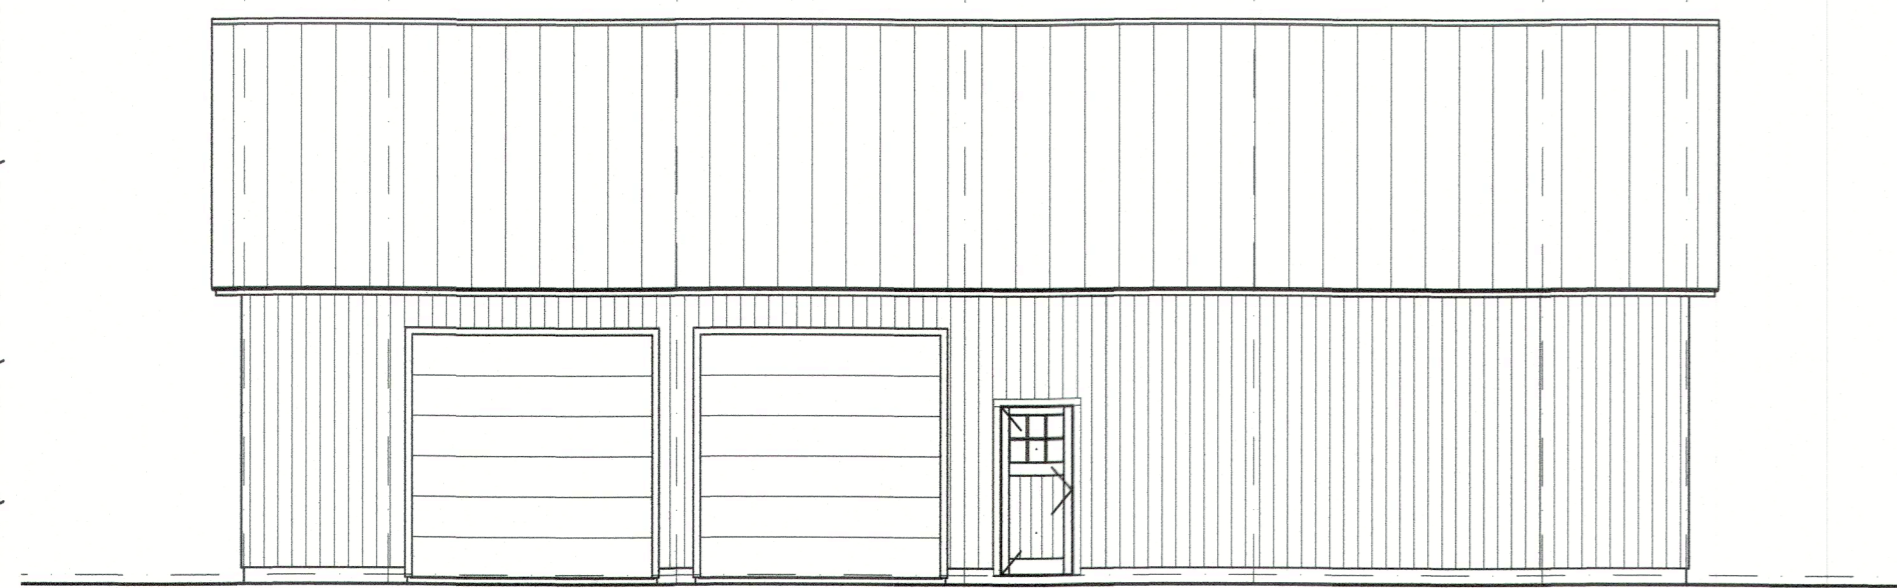


4 SOUTH FARM BARN NORTH ELEVATION

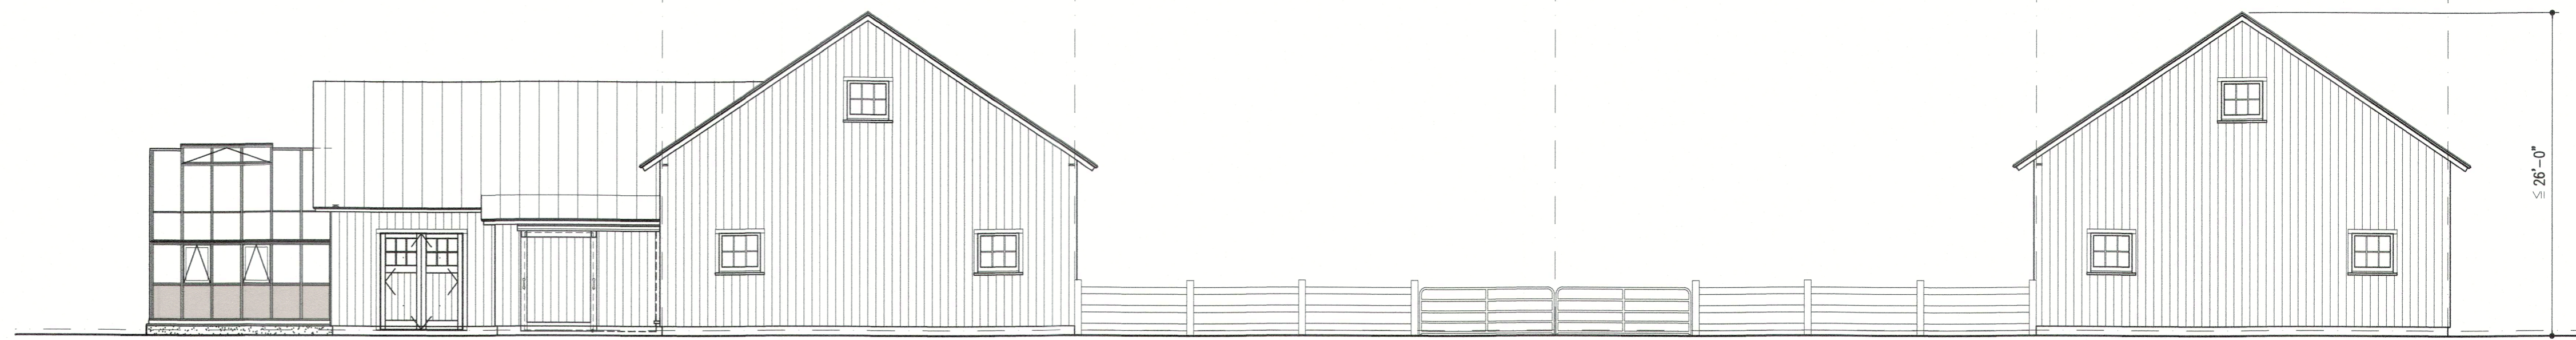

3 FARM BARN EAST ELEVATIONS

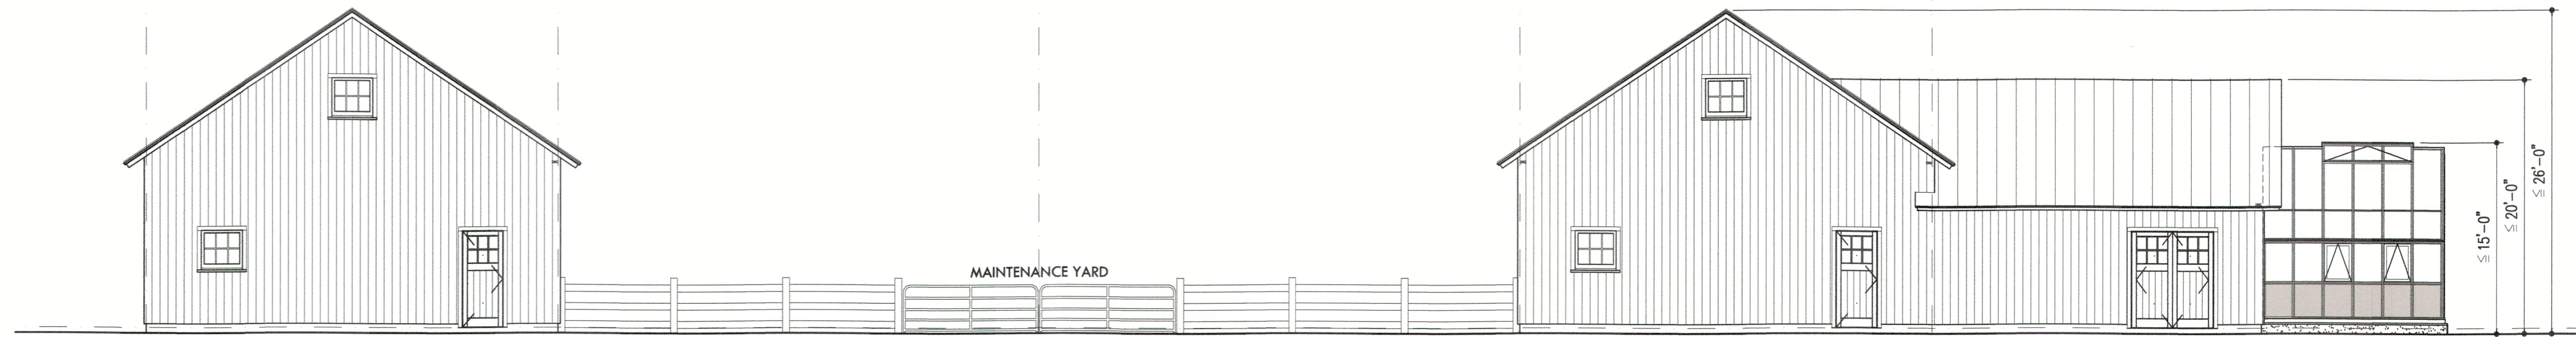

2 FARM BARN WEST ELEVATIONS

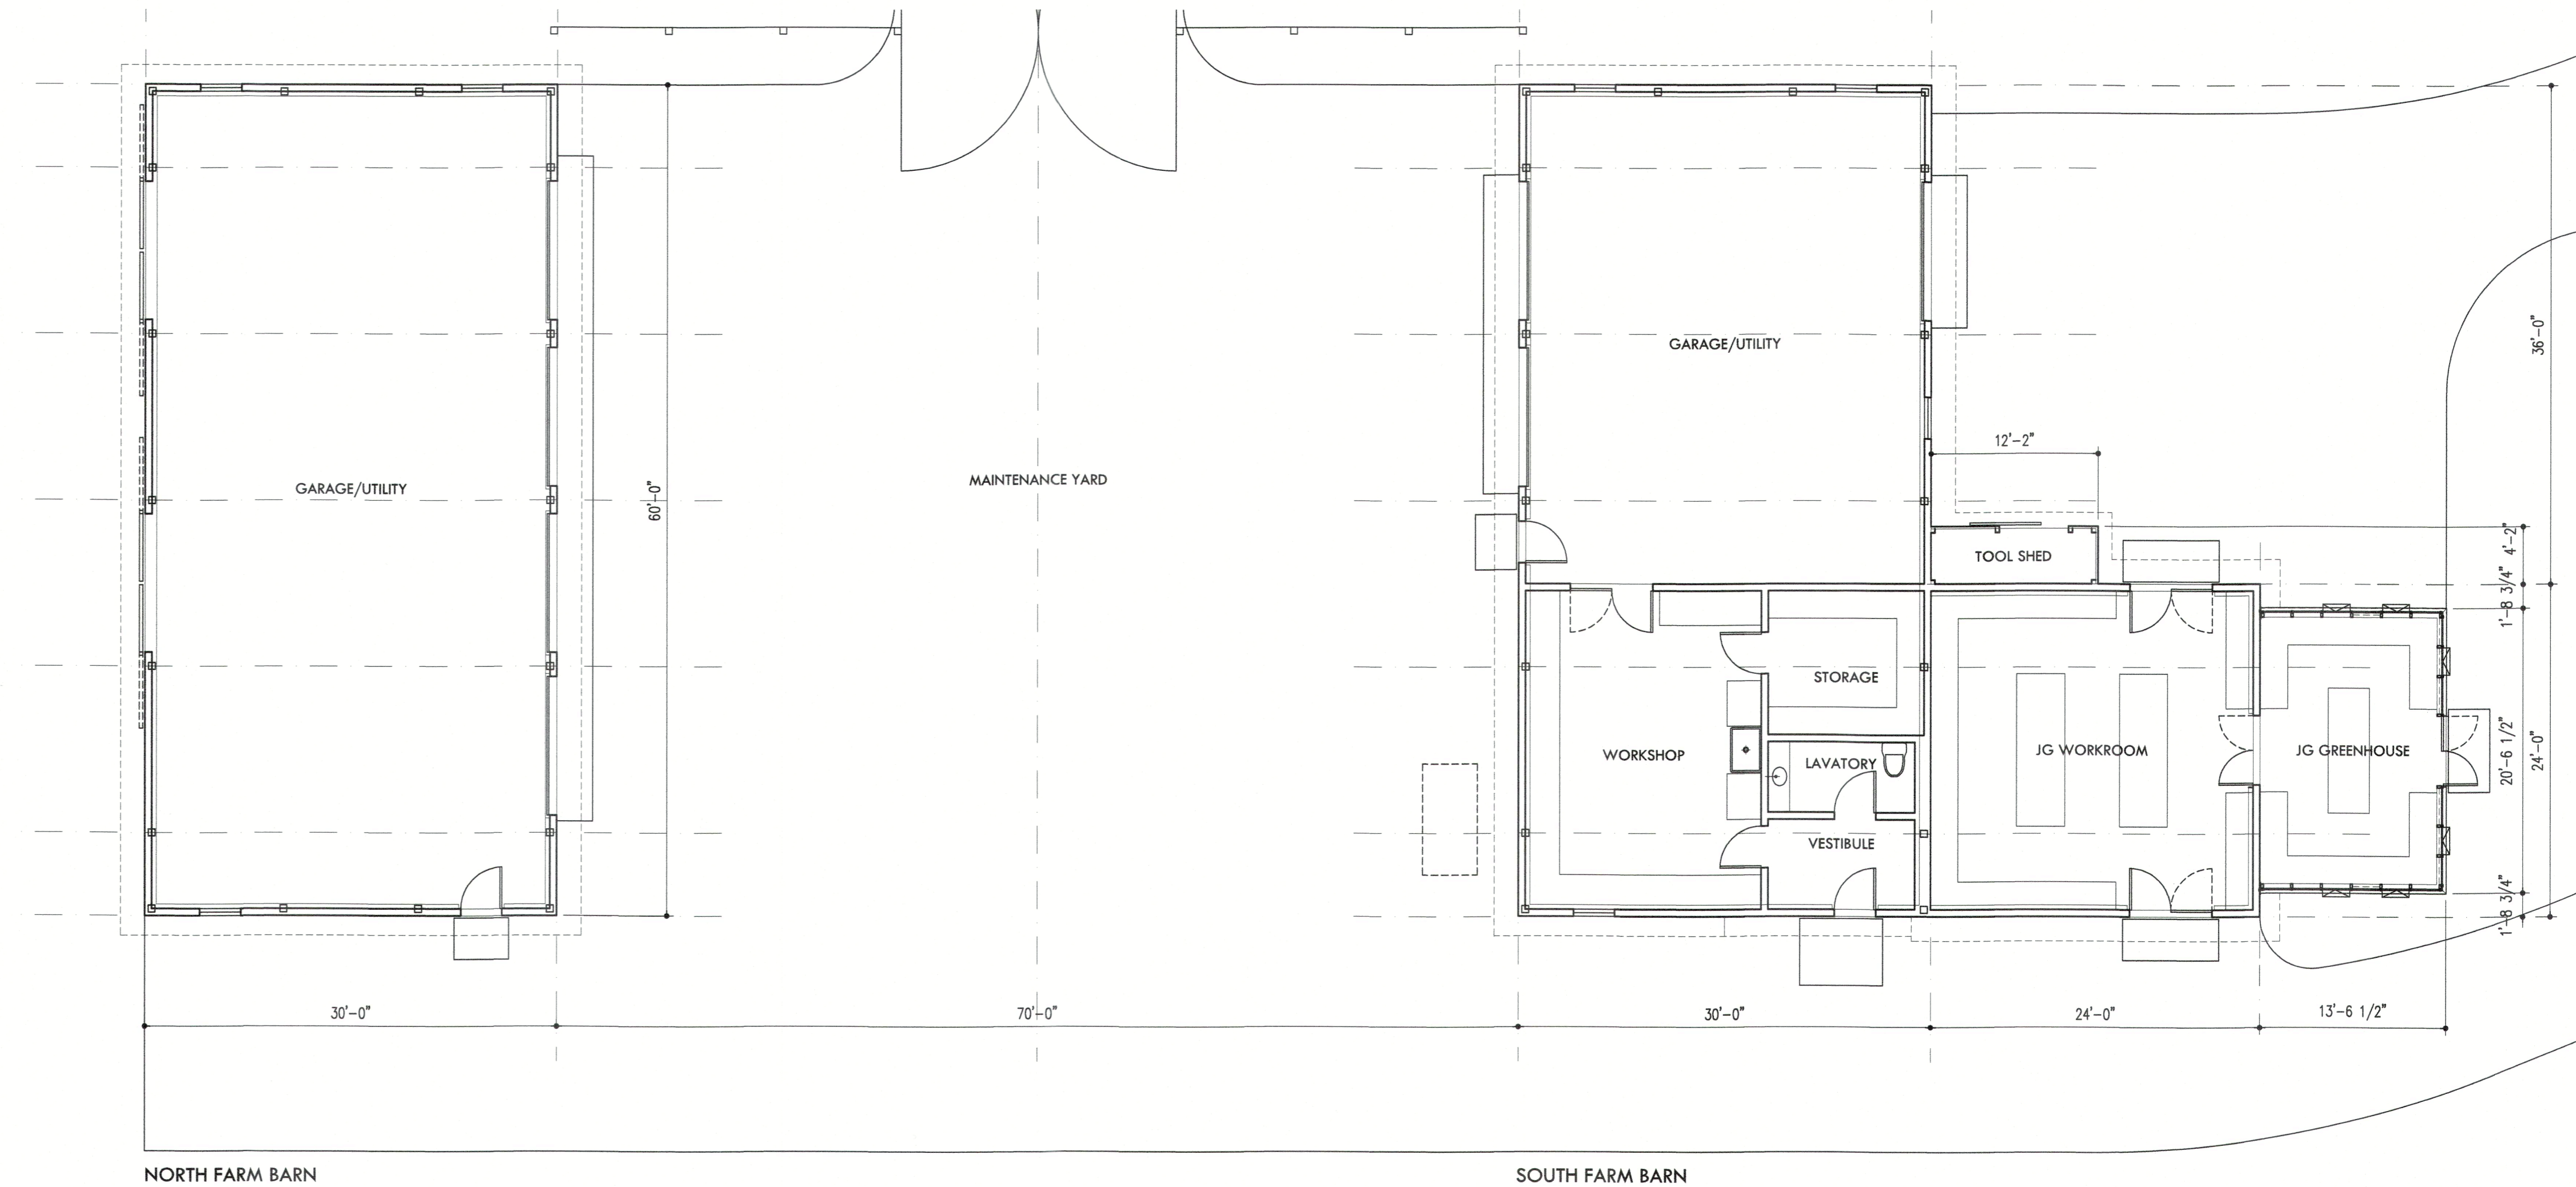

1 FARM BARN PLANS

O:\OWENS CLIENTS\08418 MACRICOSTAS BARNS\DRAWINGS\418 DRAWINGS\418Z101.DWG 3/19/24 3:55 PM Z101 DS

© 2023 REESE OWENS ARCHITECTS LLC

DRAWINGS AND SPECIFICATIONS INCLUDING ELECTRONIC MEDIA FILES, AS INSTRUMENTS OF PROFESSIONAL SERVICE, ARE AND SHALL REMAIN THE PROPERTY OF THE ARCHITECT. THESE DOCUMENTS ARE NOT TO BE USED, IN WHOLE OR IN PART FOR ANY OTHER PROJECTS OR PURPOSES, OR BY ANY OTHER PARTIES THAN THOSE PROPERLY AUTHORIZED BY CONTRACT, WITHOUT THE SPECIFIC WRITTEN AUTHORIZATION OF REESE OWENS ARCHITECTS LLC.

**REESE OWENS ARCHITECTS LLC**  
 18 TITUS ROAD BOX 410 WASHINGTON DEPOT CONNECTICUT 06794  
 860.868.4000 TEL  
 860.868.4001 FAX  
 WWW.REESEOWENS.COM

**STEEP ROCK AT MACRICOSTAS**  
 NEW PRESTON, CONNECTICUT

Revisions		
No.	Date	Description

The FARM BARNS PLANS AND ELEVATIONS

Job: 08418  
 Scale: 1/8"=1'-0"  
 Date: \_\_\_\_\_

Cad File: 418Z101  
 Drawn/Checked: \_\_\_\_\_

**Z101**