


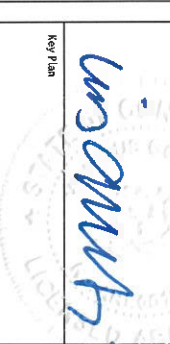

No.	Description	Date
	DMC ISSUE B. REVISION HISTORY	

Stamp
 12/21/21
W. G. M. W.



Project Title:
**CENTER FOR INNOVATION
 AND ACTIVE CITIZENSHIP**
 ZONING BOARD OF APPEALS

THE FREDERICK GUNN SCHOOL
 99 Green Hill Road
 Washington, CT 06793

Drawing Title:
CIAC - LOCATION PLAN

Project No: 08323.00 Scale:
 Drawn By: Author
 Checked By: Checker
 Approved By: Approver
 Date: 12/21/21

Drawing No:
A1-00L



1. LOCATION PLAN





No.	Description	Date
1	DWG ISSUE & REVISION HISTORY	

Stamp
 12/21/21
Wojanuk

Key Plan

Project Title:
**CENTER FOR INNOVATION
 AND ACTIVE CITIZENSHIP**
 ZONING BOARD OF APPEALS
THE FREDERICK GUNN SCHOOL
 99 Green Hill Road
 Washington, CT 06793

Drawing Title:
CIAC - LEVEL 1 FLOOR PLAN

Project No: 08323.00 Scale: 1/8" = 1'-0"
 Drawn By: Author
 Checked By: Checker
 Approved By: Approver
 Date: 12/21/21

Drawing No.
A1-001

1 LEVEL 1 FLOOR PLAN
 1/8" = 1'-0"





No.	Description	Date
	DWG. ISSUE & REVISION HISTORY	

Stamp
 12/21/24

Key Plan
WJAW

Project Title:
**CENTER FOR INNOVATION
 AND ACTIVE CITIZENSHIP**
 ZONING BOARD OF APPEALS
THE FREDERICK GUNN SCHOOL
 99 Green Hill Road
 Washington, CT 06793

Drawing Title:
CIAC - LEVEL 2 FLOOR PLAN

Project No: 08323.00 Scale: 1/8" = 1'-0"
 Drawn By: Author
 Checked By: Checker
 Approved By: Approver
 Date: 12/13/21

Drawing No:
A1-002

1 LEVEL 2 FLOOR PLAN
 1/8" = 1'-0"






No.	Description	Date
1	DWG ISSUE & REVISION HISTORY	

Stamp
 12/21/21
 WINGWANG
 Key Plan

Project Title:
**CENTER FOR INNOVATION
 AND ACTIVE CITIZENSHIP**
 ZONING BOARD OF APPEALS
THE FREDERICK GUNN SCHOOL
 99 Green Hill Road
 Washington, CT 06793

Drawing Title:
CIAC - ROOF PLAN

Project No: 08323.00 Scale: 1/8" = 1'-0"
 Drawn By: Author
 Checked By: Checker
 Approved By: Approver
 Date: 12/13/21
 Drawing No: **A1-003**

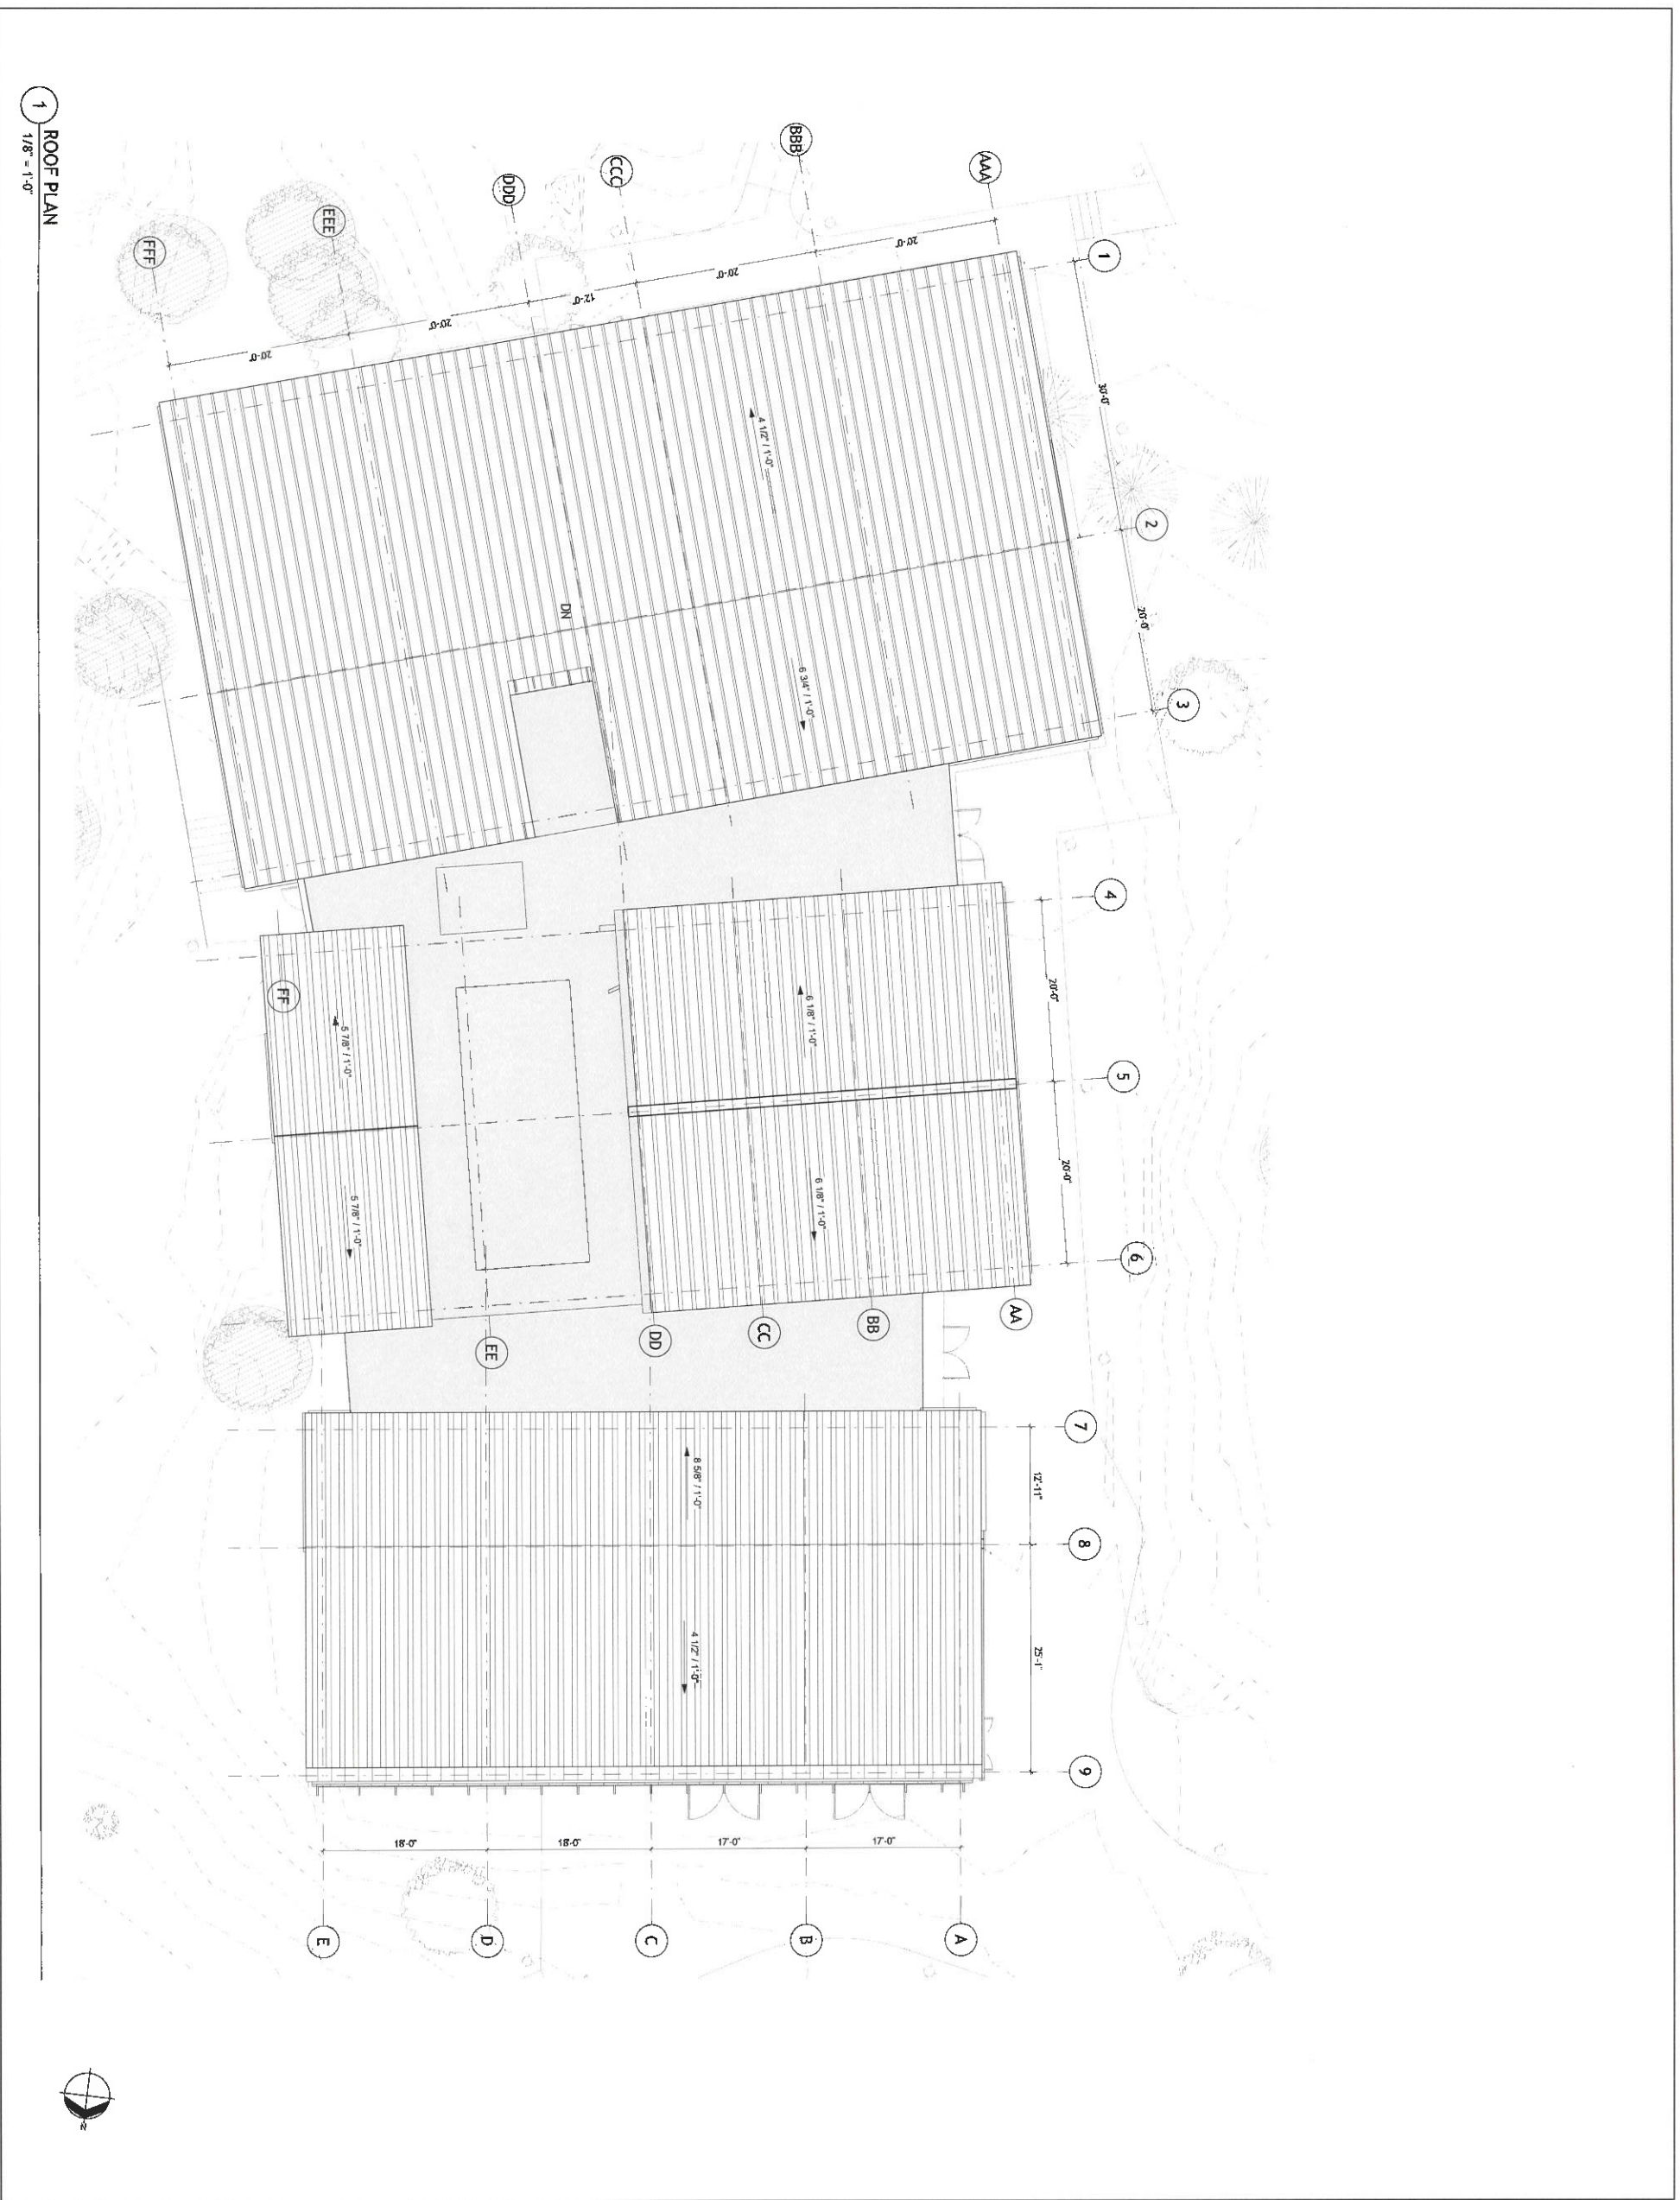


1
 ROOF PLAN
 1/8" = 1'-0"




ELEVATIONS LEGEND

- EWA-005: WOOD RAINSCREEN BOARD AND SILLER CLADDING
- ECA-011: ALUMINUM CURTAINWALL SYSTEM- VISION GLASS WITH EXTERNAL WOOD SCREEN
- ECA-011: ALUMINUM CURTAINWALL SYSTEM- VISION GLASS
- ECA-011: ALUMINUM CURTAINWALL SYSTEM- METAL PANEL
- EWA-206: STONE VIBRAN WALL
- EWA-004: STANDING SEAM METAL ROOF

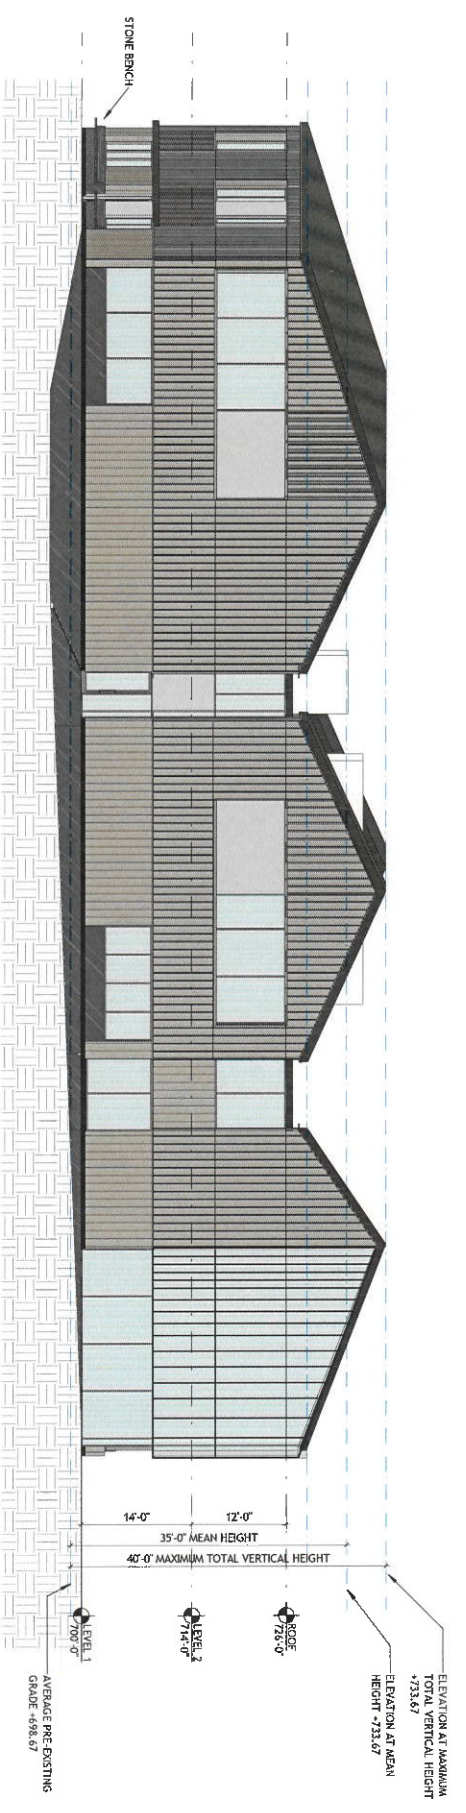


4 EAST ELEVATION
 3/32" = 1'-0"

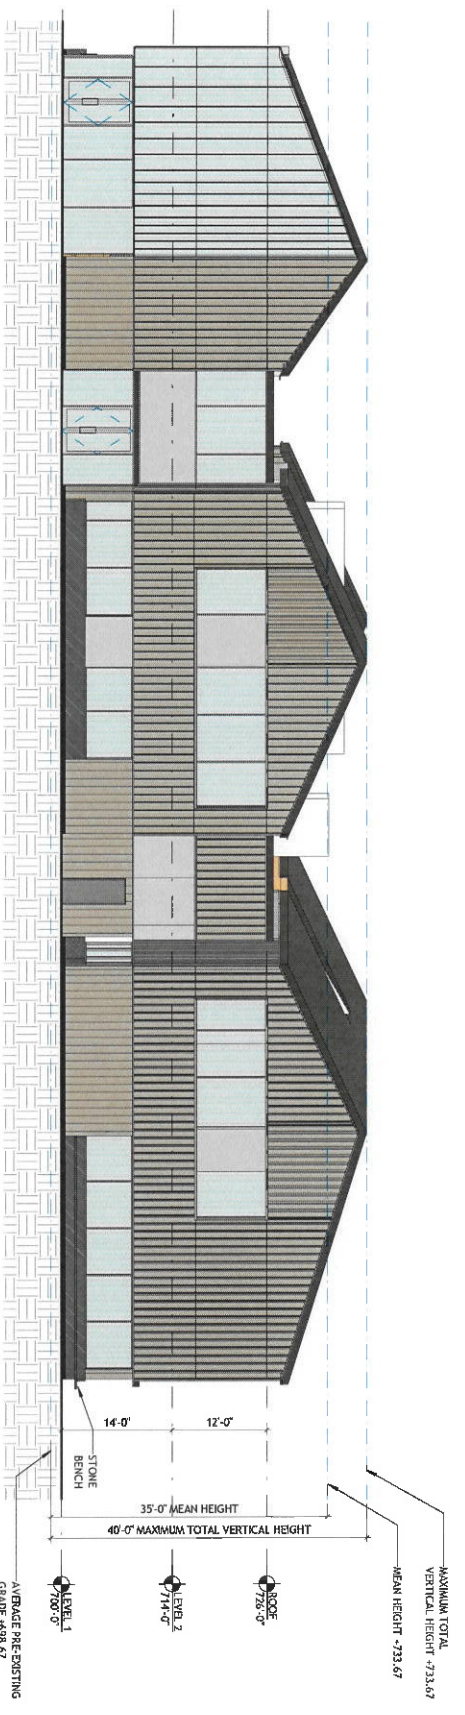

3 WEST ELEVATION
 3/32" = 1'-0"



2 SOUTH ELEVATION
 3/32" = 1'-0"

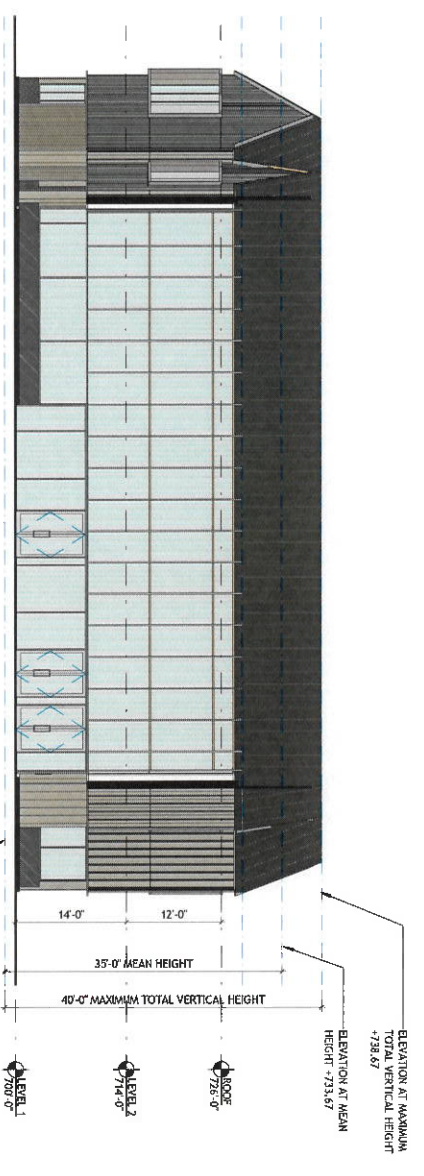

1 NORTH ELEVATION
 3/32" = 1'-0"

No.	Description	Date
1	DWG ISSUE & REVISION HISTORY	

Stamp: 12/21/21

Key Plan: *Morgan*

Project Title:
CENTER FOR INNOVATION AND ACTIVE CITIZENSHIP
 ZONING BOARD OF APPEALS

THE FREDERICK GUNN SCHOOL
 99 Green Hill Road
 Washington, CT 06793

Drawing Title:
CIAC - EXTERIOR ELEVATIONS

Project No: 08323.00 Scale: As Indicated
 Drawn By: Author
 Checked By: Checker
 Approved By: Approver
 Date: 12/13/21

Drawing No: **A2-001**



2. NORTH VIEW FROM THE QUAD



1. NORTH-WEST CORNER VIEW

SASAKI
 66 PALMER STREET, PALMER, MA 02452 USA
 P.O. BOX 2000, 701 VULCAN BLVD, WASHINGTON, DC 20004 USA



No.	Description	Date
	DWG. ISSUE & REVISION HISTORY	

Stamp
 12/21/21

Key Plan
W. Quirk

Project Title:
**CENTER FOR INNOVATION
 AND ACTIVE CITIZENSHIP**
 ZONING BOARD OF APPEALS
THE FREDERICK GUNN SCHOOL
 99 Green Hill Road
 Washington, CT 06793

Drawing Title:
**CIAC - VIEWS AND
 PERSPECTIVES I**

Project No: 08323.00 Scale:
 Drawn By: Author
 Checked By: Checker
 Approved By: Approver
 Date: 12/13/21

Drawing No:
A2-002



3. WEST FACADE VIEW



2. EAST FACADE VIEW



1. SOUTH-EAST CORNER VIEW

No.	Description	Date
	DWG ISSUE & REVISION HISTORY	

Stamp: 12/21/21

Key Plan: *msquibb*

Project Title:
**CENTER FOR INNOVATION
 AND ACTIVE CITIZENSHIP**
 ZONING BOARD OF APPEALS
THE FREDERICK GUNN SCHOOL
 99 Green Hill Road
 Washington, CT 06793

Drawing Title:
**CIAC - VIEWS AND
 PERSPECTIVES II**

Project No: 03323.00 Scale:
 Drawn By: Author
 Checked By: Checker
 Approved By: Approver
 Date: 12/21/21

Drawing No:
A2-003