


SITE PLAN
SCALE: 1"=30'

LEGEND

--- 718 ---	EXISTING CONTOURS	---	BUILDING SETBACK LINE
--- 720 ---	EXISTING CONTOURS	---	WETLAND
--- 680 ---	PROPOSED CONTOURS	---	UPLAND REVIEW AREA
---	PROPERTY LINE	X	SILT FENCE
⊗	TREES TO BE REMOVED	⊙	UNDERGROUND UTILITIES

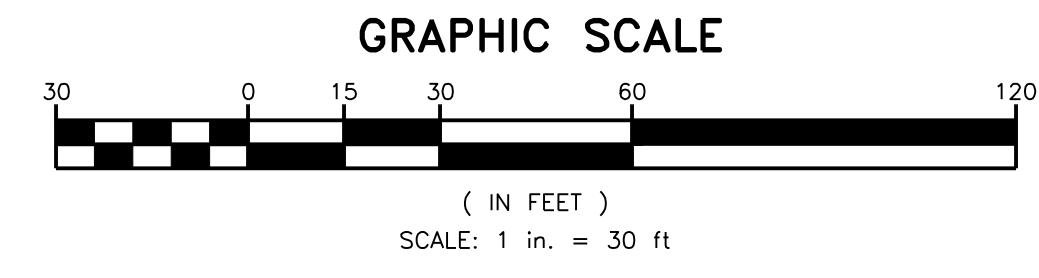

IMPORTANT NOTE:
Additional underground utilities may exist
Prior to any excavation or construction,
Contact:
"CALL BEFORE YOU DIG"
1-800-922-4455

NO.	DATE	REV. BY	DESCRIPTION	ISSUE / REVISION
3	01/04/22	SDI	REVISED DRIVEWAY LOCATION	
2	10/04/21	SDI	FOR SUBMISSION TO HEALTH AND WETLANDS	
1	09/01/21	SDI	FOR SUBMISSION TO HEALTH AND WETLANDS	

Divesta Civil Engineering, LLC.
51 Painter Ridge Road
Roxbury, Connecticut 06783
Phone 860-354-4226 Fax 860-354-4226
E-mail dceainc@charter.net

PERLMAN-HANSON RESIDENCE
36 HINKLE ROAD
WASHINGTON, CONNECTICUT
PROPOSED SITE DEVELOPMENT PLAN

PROJECT TITLE: PERLMAN-HANSON RESIDENCE
STAMP:

DRAWING NO. 21-067	
DRAWN BY: SDI	APPROVED BY: DD
SCALE: 1"=30'	DRAWING DATE: 09/01/21
SHEET NO. 3 OF 7	