


SITE PLAN
SCALE: 1" = 30'

LEGEND

— 718 —	EXISTING CONTOURS
— 720 —	EXISTING CONTOURS
— 650 —	PROPOSED CONTOURS
— — —	PROPERTY LINE
— — —	BUILDING SETBACK LINE
— — —	WETLAND
— — —	UPLAND REVIEW AREA
— X —	SILT FENCE
— (1) —	UNDERGROUND UTILITIES
— (X) —	TREES TO BE REMOVED

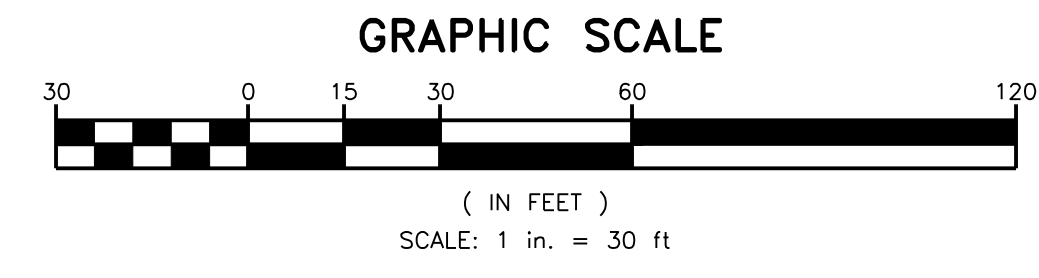

IMPORTANT NOTE:
Additional underground utilities may exist. Prior to any excavation or construction, contact:
"CALL BEFORE YOU DIG"
1-800-922-4455

NO.	DATE	REV. BY	DESCRIPTION
3	01/04/22	SDI	REVISED DRIVEWAY LOCATION
2	10/04/21	SDI	FOR SUBMISSION TO HEALTH AND WETLANDS
1	09/01/21	SDI	FOR SUBMISSION TO HEALTH AND WETLANDS

DIVESTA CIVIL ENGINEERING, LLC.
51 Painter Ridge Road
Roxbury, Connecticut 06783
Phone 860-354-4226 Fax 860-354-4226
E-mail dceainc@charter.net

PERLMAN-HANSON RESIDENCE
36 HINKLE ROAD
WASHINGTON, CONNECTICUT
PROPOSED SITE DEVELOPMENT PLAN

PROJECT TITLE: PERLMAN-HANSON RESIDENCE
DRAWING NO. 21-067
DRAWN BY: SDI APPROVED BY: DD
SCALE: 1"=30' DRAWING DATE: 09/01/21
SHEET NO. 4 OF 7