


SITE PLAN
SCALE: 1"=30'

LEGEND

— 718 —	EXISTING CONTOURS	---	BUILDING SETBACK LINE
— 720 —	EXISTING CONTOURS	---	WETLAND
— 680 —	PROPOSED CONTOURS	---	UPLAND REVIEW AREA
---	PROPERTY LINE	---	SILT FENCE
---	UNDERGROUND UTILITIES	---	TREES TO BE REMOVED

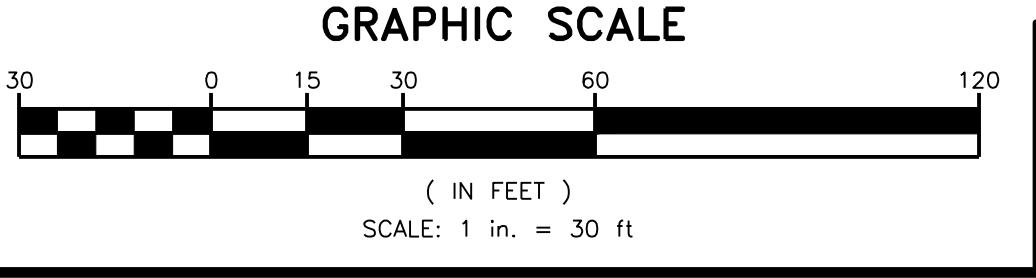

IMPORTANT NOTE:
Additional underground utilities may exist Prior to any excavation or construction, Contact: 1-800-922-4455

NO.	DATE	REV. BY	DESCRIPTION	ISSUE / REVISION
3	01/04/22	SDI	REVISED DRIVEWAY LOCATION	
2	10/04/21	SDI	FOR SUBMISSION TO HEALTH AND WETLANDS	
1	09/01/21	SDI	FOR SUBMISSION TO HEALTH AND WETLANDS	

Divesta Civil Engineering, LLC.

51 Painter Ridge Road
Roxbury, Connecticut 06783
Phone 860-354-4226 Fax 860-354-4226
E-mail dcemain@charter.net

PERLMAN-HANSON RESIDENCE
36 HINKLE ROAD
WASHINGTON, CONNECTICUT
PROPOSED SITE DEVELOPMENT PLAN

PROJECT TITLE:

DRAWING NO. **21-067**

DRAWN BY: SDI APPROVED BY: DD

SCALE: 1"=30' DRAWING DATE: 09/01/21

SHEET NO. **5 OF 7**