


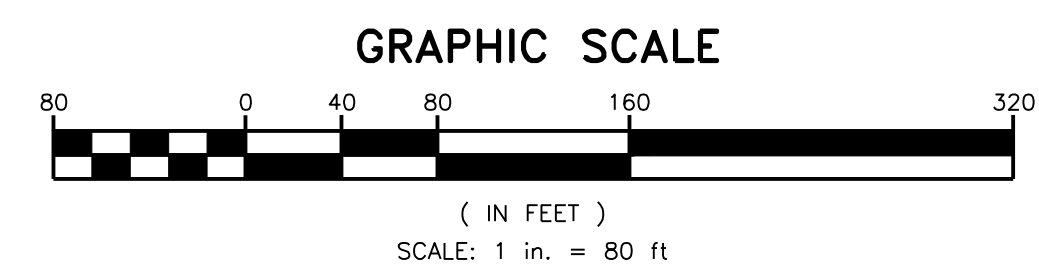

OVERALL SITE PLAN
SCALE: 1"=80'

NOTE:
1) EXISTING CONDITIONS AND TOPOGRAPHIC INFORMATION TAKEN FROM PLANS PREPARED BY ARTHUR HOWLAND, NEW MILFORD, CT, DATED 11/2/20



LEGEND

— 718 —	EXISTING CONTOURS
— 720 —	EXISTING CONTOURS
— 680 —	PROPOSED CONTOURS
— — — —	PROPERTY LINE
— — — —	BUILDING SETBACK LINE
— — — —	WETLAND
— — — —	UPLAND REVIEW AREA
— x —	SILT FENCE
— () —	UNDERGROUND UTILITIES
⊗	TREES TO BE REMOVED

IMPORTANT NOTE:
Additional underground utilities may exist. Prior to any excavation or construction, contact:
"CALL BEFORE YOU DIG"
1-800-922-4455

NO.	DATE	REV. BY	DESCRIPTION	ISSUE / REVISION
2	10/04/21	SDI	FOR SUBMISSION TO HEALTH AND WETLANDS	
1	09/01/21	SDI	FOR SUBMISSION TO HEALTH AND WETLANDS	

Divesta Civil Engineering, LLC.

51 Painter Ridge Road
Roxbury, Connecticut 06783
Phone 860-354-4226 Fax 860-354-4226
E-mail dceainc@charter.net

PERLMAN-HANSON RESIDENCE
36 HINKLE ROAD
WASHINGTON, CONNECTICUT
OVERALL SITE PLAN

PROJECT TITLE:

STAMP:

NOT VALID WITHOUT ORIGINAL SEAL AND SIGNATURE

DRAWING NO. 21-067	
DRAWN BY: SDI	APPROVED BY: DD
SCALE: 1"=80'	DRAWING DATE: 09/01/21
SHEET NO. 1 OF 7	