

7-11 WORCESTER RD RESIDENCE

7-11 WORCESTER ROAD
WASHINGTON DEPOT, CT 06794

ABBREVIATIONS & SYMBOLS

ARCHITECTURAL ABBREVIATIONS

ABBR	DESCRIPTION	ABBR	DESCRIPTION
&	AND	HR	HOUR
@	AT	HVAC	HEATING, VENTILATION & A/C
A/C	AIR CONDITIONING	HW	HOT WATER
ACCOM	ACCOMMODATE	IN (")	INCH
ACT	ACOUSTIC CEILING TILE	INCL	INCLUDED; INCLUDING
ADJ	ADJACENT	INSUL	INSULATION; INSULATED
ADJT	ADJUSTABLE	INT	INTERIOR
AFF	ABOVE FINISHED FLOOR	JT	JOINT
ALT	ALTERNATE	L	LENGTH
ALUM	ALUMINUM	LACQ	LACQUER
ANOD	ANODIZED	LAM	LAMINATED; LAMINATIONS
AP	ACCESS PANEL	LAV	LAVATORY
APPROX	APPROXIMATELY	LIN	LINEAR
ARCH	ARCHITECT; ARCHITECTURAL	LOC	LEAD COATED COPPER
BB	BASEBOARD	LT	LIGHT
BC	BUNDLED CABLE	MAS	MASONRY
BD	BOARD	MAX	MAXIMUM
BEY	BEYOND	MECH	MECHANICAL
BIT	BITUMINOUS	MEMB	MEMBRANE
BLDG	BUILDING	MFR	MANUFACTURER
BLK	BLOCK	MID	MIDDLE
BLKG	BLOCKING	MIN	MINIMUM
BM	BEAM	MISC	MISCELLANEOUS
B.O.	BOTTOM OF	MLWK	MILLWORK
BRG	BEARING	MGMT	MANAGEMENT
BTW	BETWEEN	MO	MASONRY OPENING
CAB	CABINET	MGRWB	MOISTURE RESISTANT GWB
CBB	CEMENTITIOUS BACKER BOARD	MTL	METAL
CDR	CEDAR	NIC	NOT IN CONTRACT
CEM	CEMENT; CEMENTITIOUS	NO (#)	NUMBER
CFM	CUBIC FEET PER MINUTE	NOM	NOMINAL
CHR	CHROME	NTS	NOT TO SCALE
CL	CENTERLINE	OA	OVERALL
CIP	CAST-IN-PLACE	OC	ON CENTER
CJT	CONTROL JOINT	OD	OVERALL/OUTSIDE DIM
CLG	CEILING	OPG	OPENING
CLR	CLEARANCE	OPH	OPPOSITE HAND
CMU	CONCRETE MASONRY UNIT	OPP	OPPOSITE
COL	COLUMN	PART	PARTITION; PARTIAL
COMBO	COMBINATION	PBD	PROVIDED BY OTHER/OWNER
CONC	CONCRETE	PCC	PRE-CAST CONCRETE
CONST	CONSTRUCTION	PL	PLATE
CONT	CONTINUOUS	PLAM	PLASTIC LAMINATE
COORD	COORDINATE	PLAS	PLASTER
CP	CENTER POINT	PLUMB	PLUMBING
CPT	CARPET	PLYWD	PLYWOOD
CT	CERAMIC TILE	PNT	PAINT/PAINTED
CTR	CENTER	POL	POLISHED
CW	COLD WATER	POS	POSITIVE
D	DEPTH; DEEP	PRELIM	PRELIMINARY
DEC (°)	DEGREE	PVC	POLYVINYL CHLORIDE
DEMO	DEMOLITION	R	RISER
DEPT	DEPARTMENT	R/A	RETURN AIR
DIA	DIAMETER	RAD	RADIUS; RADIATOR
DIAG	DIAGONAL	RCP	REFLECTED CEILING PLAN
DIF	DIFFUSER	RD, RND	ROUND
DIM	DIMENSION	RECPT	RECEPTACLE
DMPR	DAMPER	REF	REFER TO; REFRIGERATOR
DN	DOWN	REINF	REINFORCED
DR	DOOR	REQD	REQUIRED
DTL	DETAIL	RES	RESILIENT
DW	DISHWASHER	REV	REVEAL
DWG	DRAWING	RM	ROOM
EA	EACH	RO	ROUGH OPENING
ELEC	ELECTRICAL	SBO	SUPPLIED BY OTHER
ELEV	ELEVATION	SCHED	SCHEDULE
EMER	EMERGENCY	SEC	SECTION
ENCL	ENCLOSURE; ENCLOSED	SIM	SIMILAR
ENG	ENGINEER	SOF	SOFFIT
EQ	EQUAL; EQUIVALENT	SP	SPRINKLER
EQUIP	EQUIPMENT	SPEC	SPECIFICATION; SPECIFIED
EXG	EXISTING	SQ	SQUARE
EXP	EXPOSED	SS	STAINLESS STEEL
EXP JT	EXPANSION JOINT	STL	STEEL
EXT	EXTERIOR	STR	STRAIGHT
FD	FINISH DIMENSION	STOR	STORAGE
FDN	FOUNDATION	STRUCT	STRUCTURE; STRUCTURAL
FF	FINISH FLOOR	SUSP	SUSPENDED
FIN	FINISH	T	TREAD
FIX	FIXTURE	TEL	TELEPHONE
FLG	FLASHING	TEMP	TEMPERATURE/TEMPERED
FLR	FLOOR (ING)	T&G	TONGUE & GROOVE
FLUOR	FLUORESCENT	THK	THICK; THICKNESS
F.O.	FACE OF	TLT	TOILET
FP	FIREPROOFING	T.O.	TOP OF
FPSC	FIREPROOF SELF-CLOSING	T.O.S	TOP OF SLAB
FR	FIRE RESISTANT	TYP	TYPICAL
FS	FINISH SLAB	UNO	UNLESS NOTED OTHERWISE
FT (')	FOOT; FEET	VB	VAPOR BARRIER
FTG	FOOTAGE; FOOTING	VCT	VINYL COMPOSITION TILE
GA	GAUGE	VEN	VENEER
GALV	GALVANIZED	VERT	VERTICAL
GC	GENERAL CONTRACTOR	VIF	VERIFY IN FIELD
GD	GROUND	W	WIDTH
GFI	GROUND FAULT INTERRUPTER	W/	WITH
GL	GLASS	WC	WATER CLOSET
GWB	GYP SUM WALL BOARD	W/D	WASHER & DRYER
HD	HAND; HEAD	WD	WOOD
HDR	HEADER	WIN	WINDOW
HDWR	HARDWARE	WPF	WATERPROOF
HT, HGT	HEIGHT	WPM	WATERPROOF MEMBRANE
HM	HOLLOW METAL	W/O	WITHOUT
HORIZ	HORIZONTAL		

ARCHITECTURAL SYMBOLS LEGEND

SYM BOL	DESCRIPTION
ROOM NAME	ROOM TAG: NAME, NUMBER, & AREA
EXG CONSTRUCTION	EXG CONSTRUCTION
EXG CONSTRUCTION TO BE REMOVED	EXG CONSTRUCTION TO BE REMOVED
NEW CONSTRUCTION	NEW CONSTRUCTION
NEW CONCRETE CONSTRUCTION	NEW CONCRETE CONSTRUCTION
OVERHEAD	OVERHEAD
HIDDEN BELOW	HIDDEN BELOW
CENTER LINE	CENTER LINE
EXG DOOR	EXG DOOR
NEW DOOR	NEW DOOR
DETAIL REFERENCE: DISPLAYS DWG NO & SHEET NO	DETAIL REFERENCE: DISPLAYS DWG NO & SHEET NO
SECTION REFERENCE: DISPLAYS DWG NO & SHEET NO	SECTION REFERENCE: DISPLAYS DWG NO & SHEET NO
PLAN DETAIL REFERENCE: DISPLAYS DWG NO & SHEET NO	PLAN DETAIL REFERENCE: DISPLAYS DWG NO & SHEET NO
INTERIOR ELEVATION REFERENCE: DISPLAYS DWG NO & SHEET NO	INTERIOR ELEVATION REFERENCE: DISPLAYS DWG NO & SHEET NO
DOOR TAG: REFERS TO DOOR SCHEDULE	DOOR TAG: REFERS TO DOOR SCHEDULE
WINDOW TAG: REFERS TO WINDOW SCHEDULE	WINDOW TAG: REFERS TO WINDOW SCHEDULE
OBJECT TAG: REFERS TO SCHEDULE	OBJECT TAG: REFERS TO SCHEDULE
WALL TYPE INDICATOR	WALL TYPE INDICATOR
ELEVATION DATUM	ELEVATION DATUM
SPOT ELEVATION	SPOT ELEVATION
REVISION MARKER	REVISION MARKER
STAIR REFERENCE: DISPLAYS RISER & TREAD INFORMATION	STAIR REFERENCE: DISPLAYS RISER & TREAD INFORMATION

INDEXES

NO	TITLE
T-001	COVER SHEET: PROJECT & SITE INFORMATION
Z-001	ZONING DIAGRAMS
G-001	TOPOGRAPHIC SURVEY
G-002	WALL, FLOOR, & ROOF TYPES
G-003	WINDOW & DOOR SCHEDULE
DM-101	BARN & SHED DEMOLITION PLAN
A-100	FOUNDATION PLAN
A-101	FIRST FLOOR CONSTRUCTION PLAN
A-102	SECOND FLOOR CONSTRUCTION PLAN
A-103	ROOF PLAN
A-501	NORTH ELEVATION
A-502	EAST ELEVATION
A-503	SOUTH ELEVATION
A-504	WEST ELEVATION
A-601	BUILDING SECTION

FILING

ZONING NOTES

7-11 WORCESTER ROAD, WASHINGTON, CT 06794
ZONING DISTRICT: R-1 (FARMING & RESIDENTIAL)
EXG USE: 2-STORY BARN
PROPOSED USE: 2-STORY BARN
ACREAGE: 46.564
VOL: 243 PG. 665
TAX ASSESSOR MAP 5, BLOCK 8, LOT 68


FLOOR AREA NOTES

EXISTING BARN
1ST FL AREA: +/- 2,245 SF (INCLUDES BUMP)
2ND FL AREA: +/- 4,435 SF
TOTAL AREA: +/- 4,435 SF
PROPOSED BARN
1ST FL AREA: +/- 2,190 SF
2ND FL AREA: +/- 1,160 SF
TOTAL AREA: +/- 3,350 SF

FILING NOTES

WORK UNDER: WASHINGTON DEPOT TOWN ORDINANCES

SITE

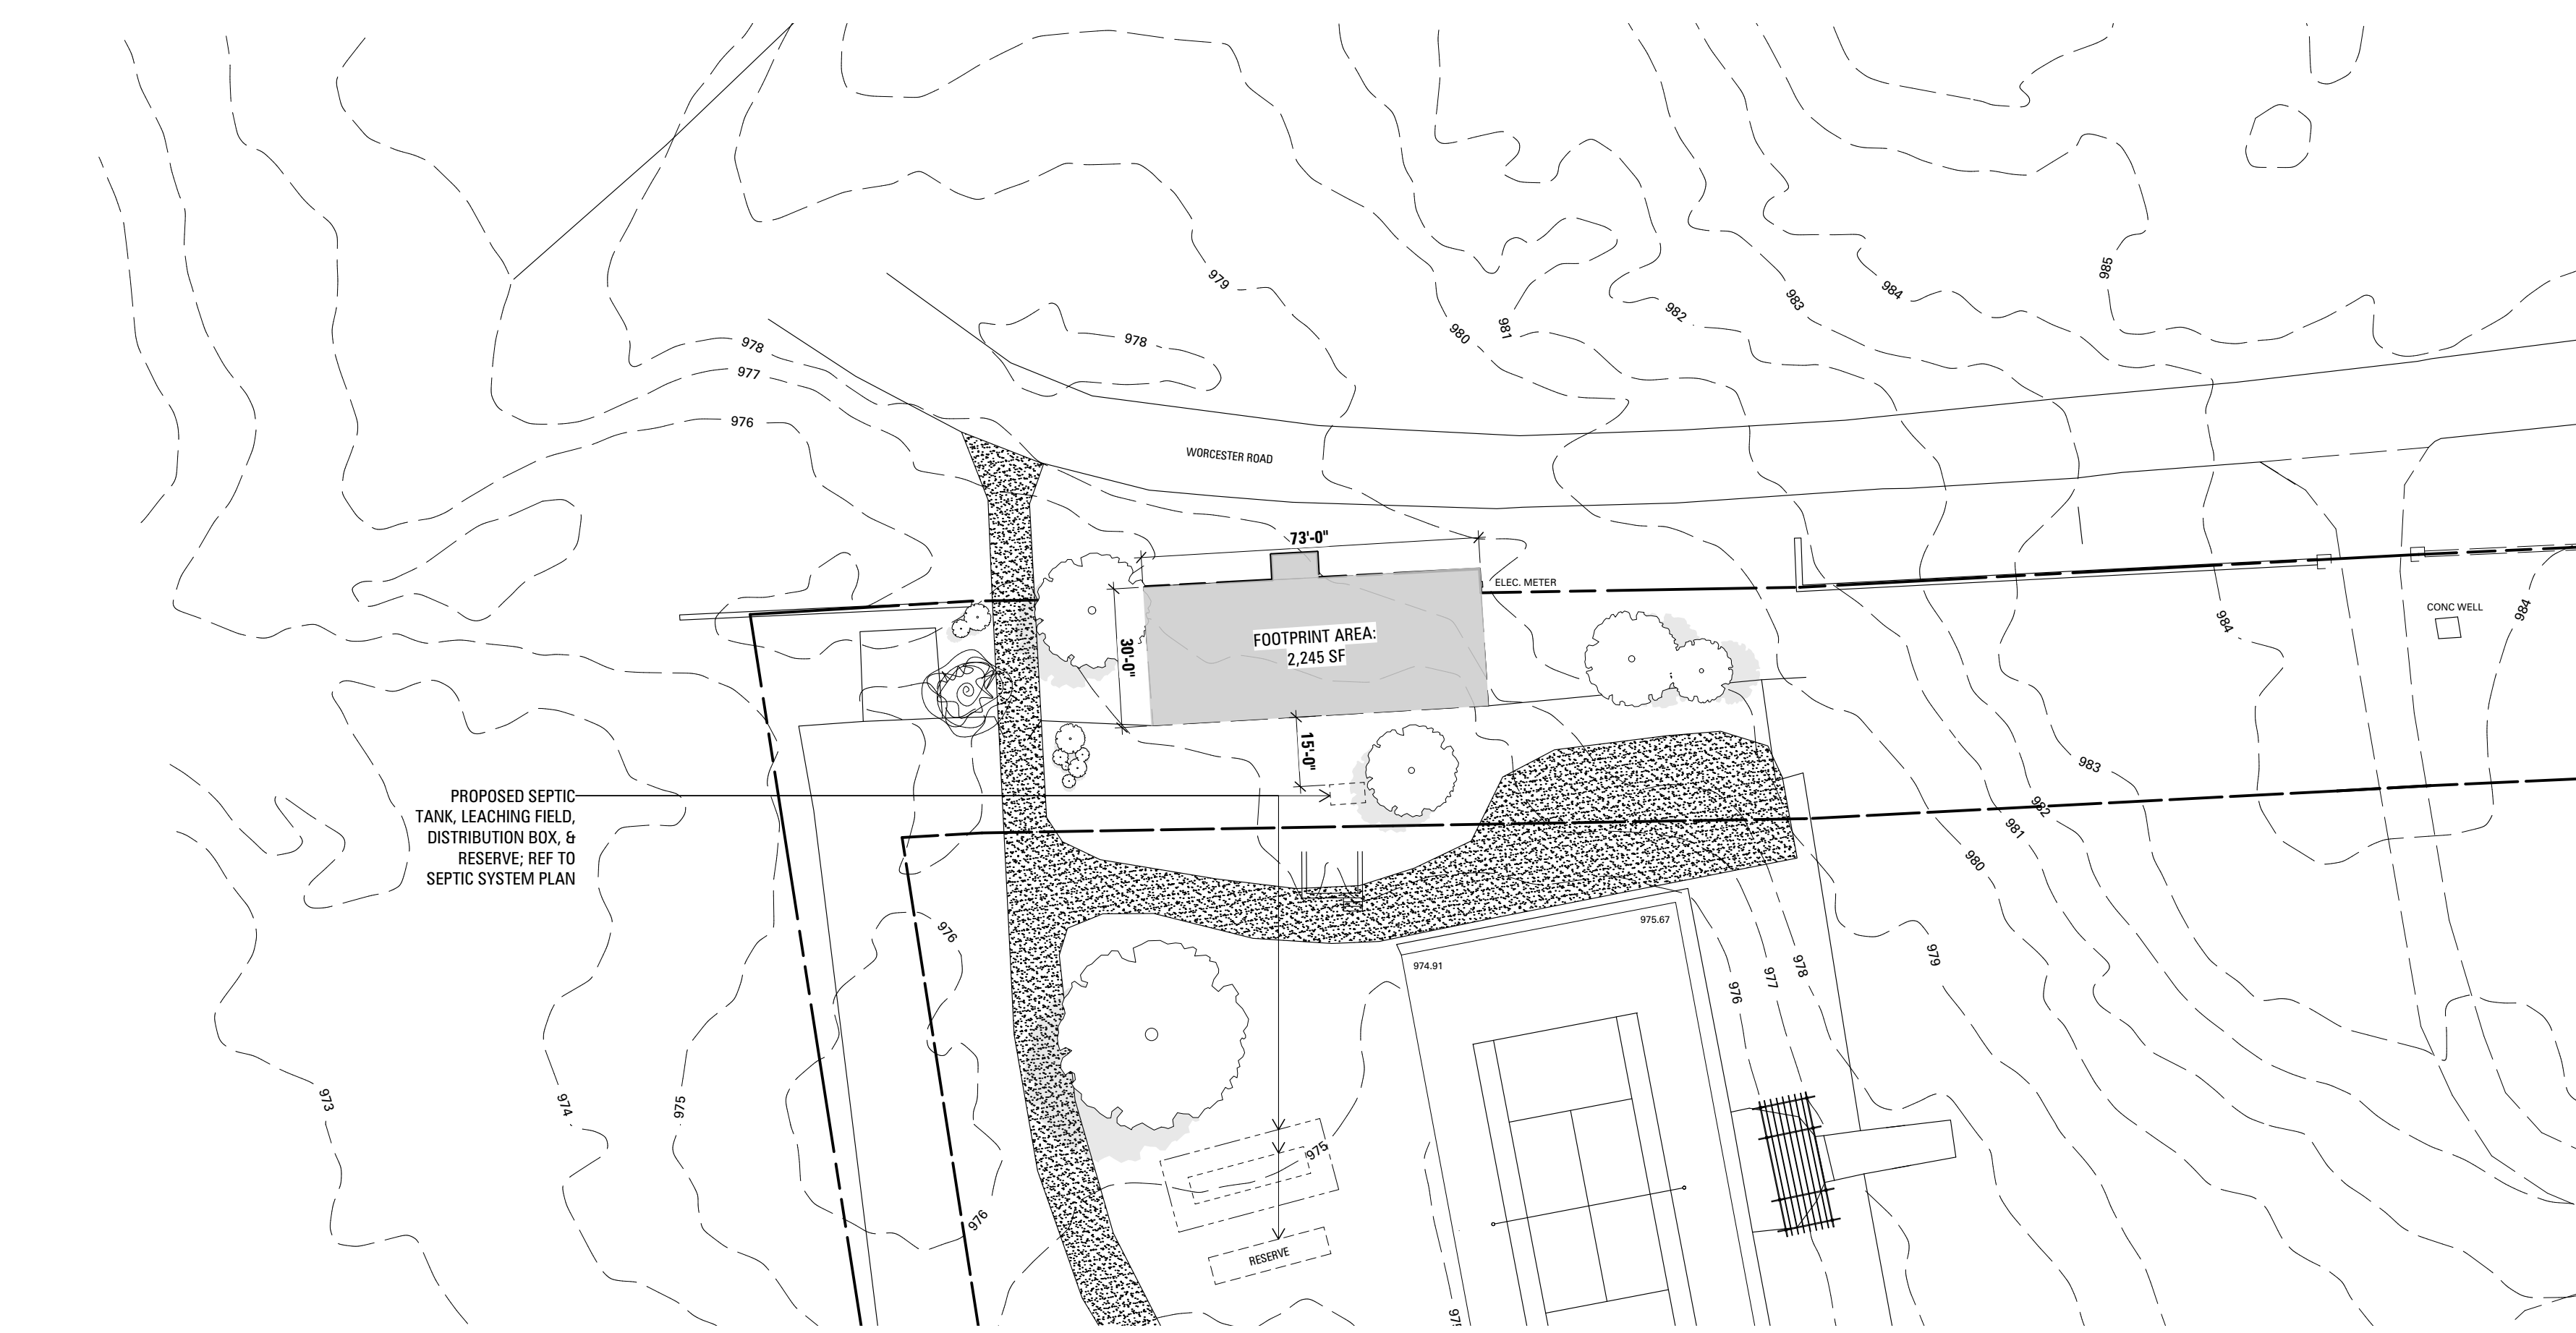

PLOT PLAN
1" = 30'-0"

1

7-11 WORCESTER RD
RESIDENCE
7-11 WORCESTER ROAD, WASHINGTON
DEPOT, CT 06794

CWB ARCHITECTS

45 Main Street
Studio 824
Brooklyn, NY 11201
[P] 718 624 1700
[F] 718 624 3332
www.cwbarchitects.com

CONSULTANTS

TIMBER FRAME
PAUL GUND
VERMONT FRAMES
22 VARNNEY HILL RD
STARKSBORO, VT 05487
802-453-3727

STRUCTURAL ENGINEER
BRIAN NEFF
NEFF BRIAN E
128 BACON RD
ROXBURY, CT 06783
860-354-2246

00 07.20.2021 ISSUED FOR ZONING REVIEW

REV NO DATE ISSUED TO



7-11 WORCESTER RD
RESIDENCE
7-11 WORCESTER ROAD,
WASHINGTON DEPOT, CT 06794

SHEET TITLE
PROJECT INFO, PLOT
PLAN, SHEET INDEX,
& SITE SURVEY

SEAL AND SIGNATURE	CWB PROJECT NUMBER
	(PROJ #)
	DRAWN BY
	REVIEWED BY
SHEET NUMBER	SHEET

T-001.00


CWB ARCHITECTS



**PHOTO
PROPOSED BARN
NTS** ④




**PHOTO
EXISTING BARN
NTS** ③

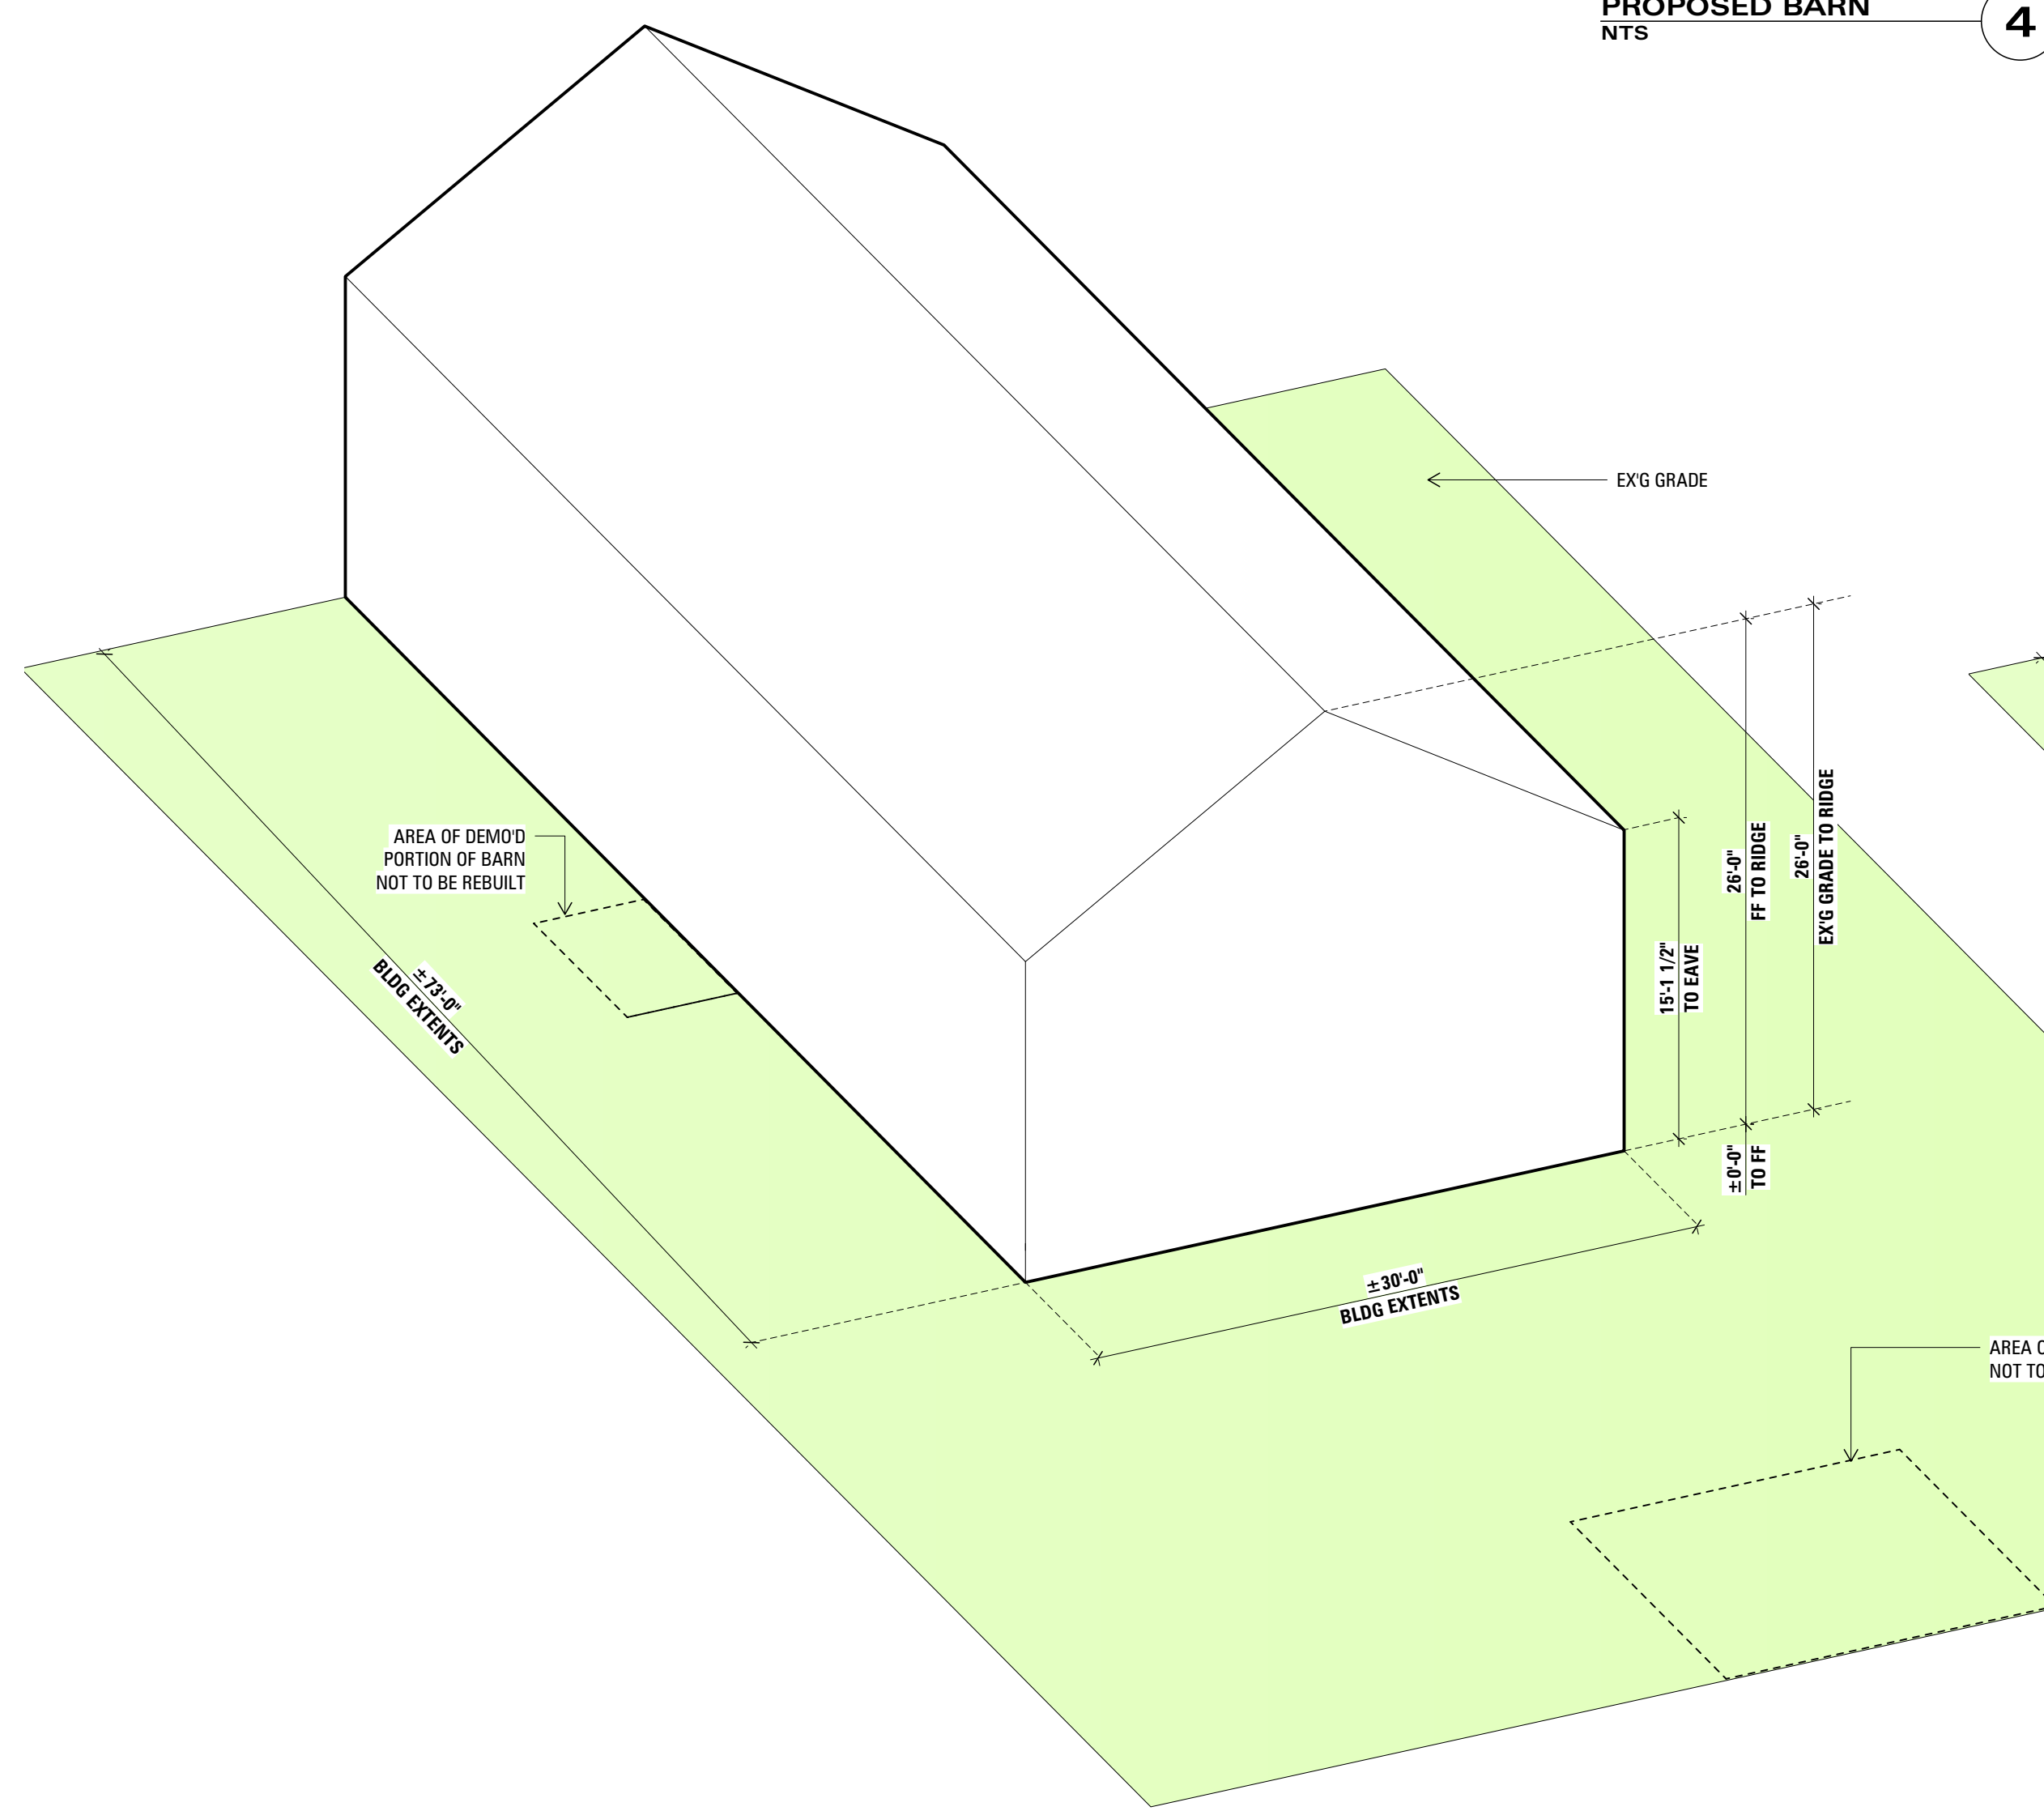

PROPOSED VOLUME / BULK
45,716 CU FT

**ZONING DIAGRAM
PROPOSED BULK**
SCALE: 1/8" = 1'-0" ②

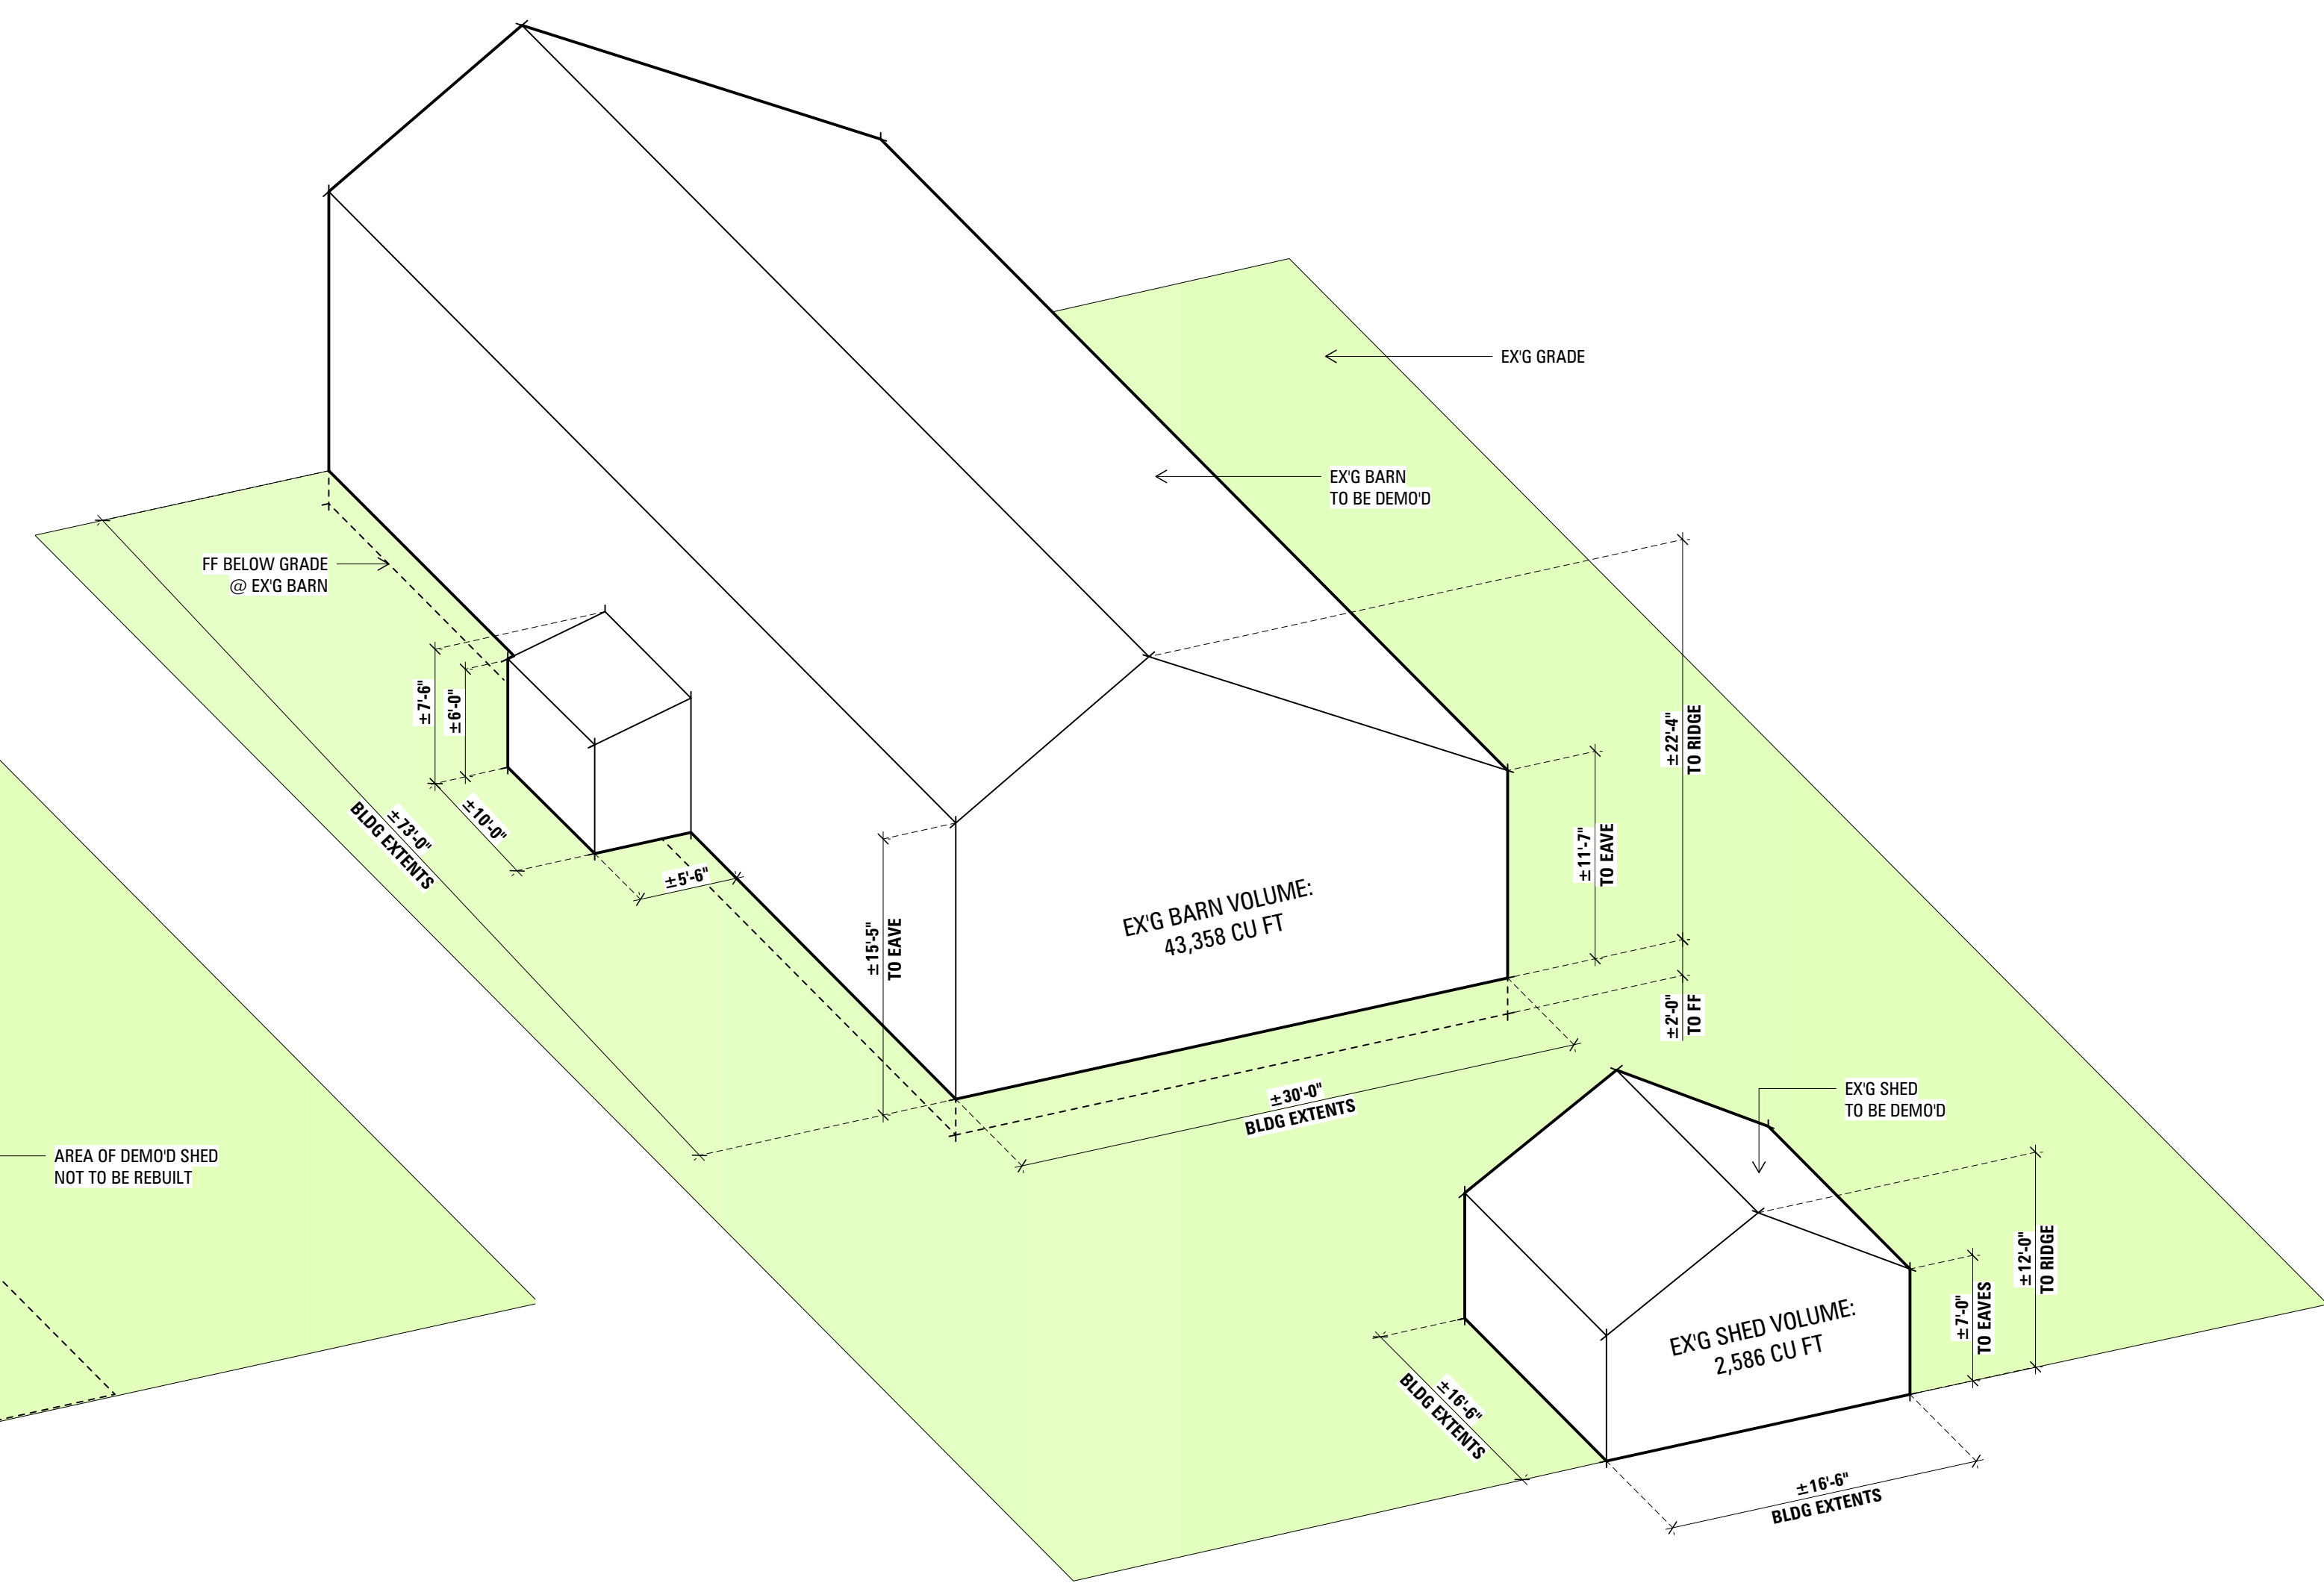

EX'G VOLUME / BULK
43,358 SF + 2,586 SF = 45,944 CU FT TOTAL


**ZONING DIAGRAM
EXISTING BULK**
SCALE: 1/8" = 1'-0" ①

00	07.20.2021	ISSUED FOR ZONING REVIEW
REV NO	DATE	ISSUED TO

ZONING DIAGRAMS

SEAL AND SIGNATURE	CWB PROJECT NUMBER
	(PROJ #)
	DRAWN BY
	REVIEWED BY
SHEET NUMBER	SHEET

Z-001.00

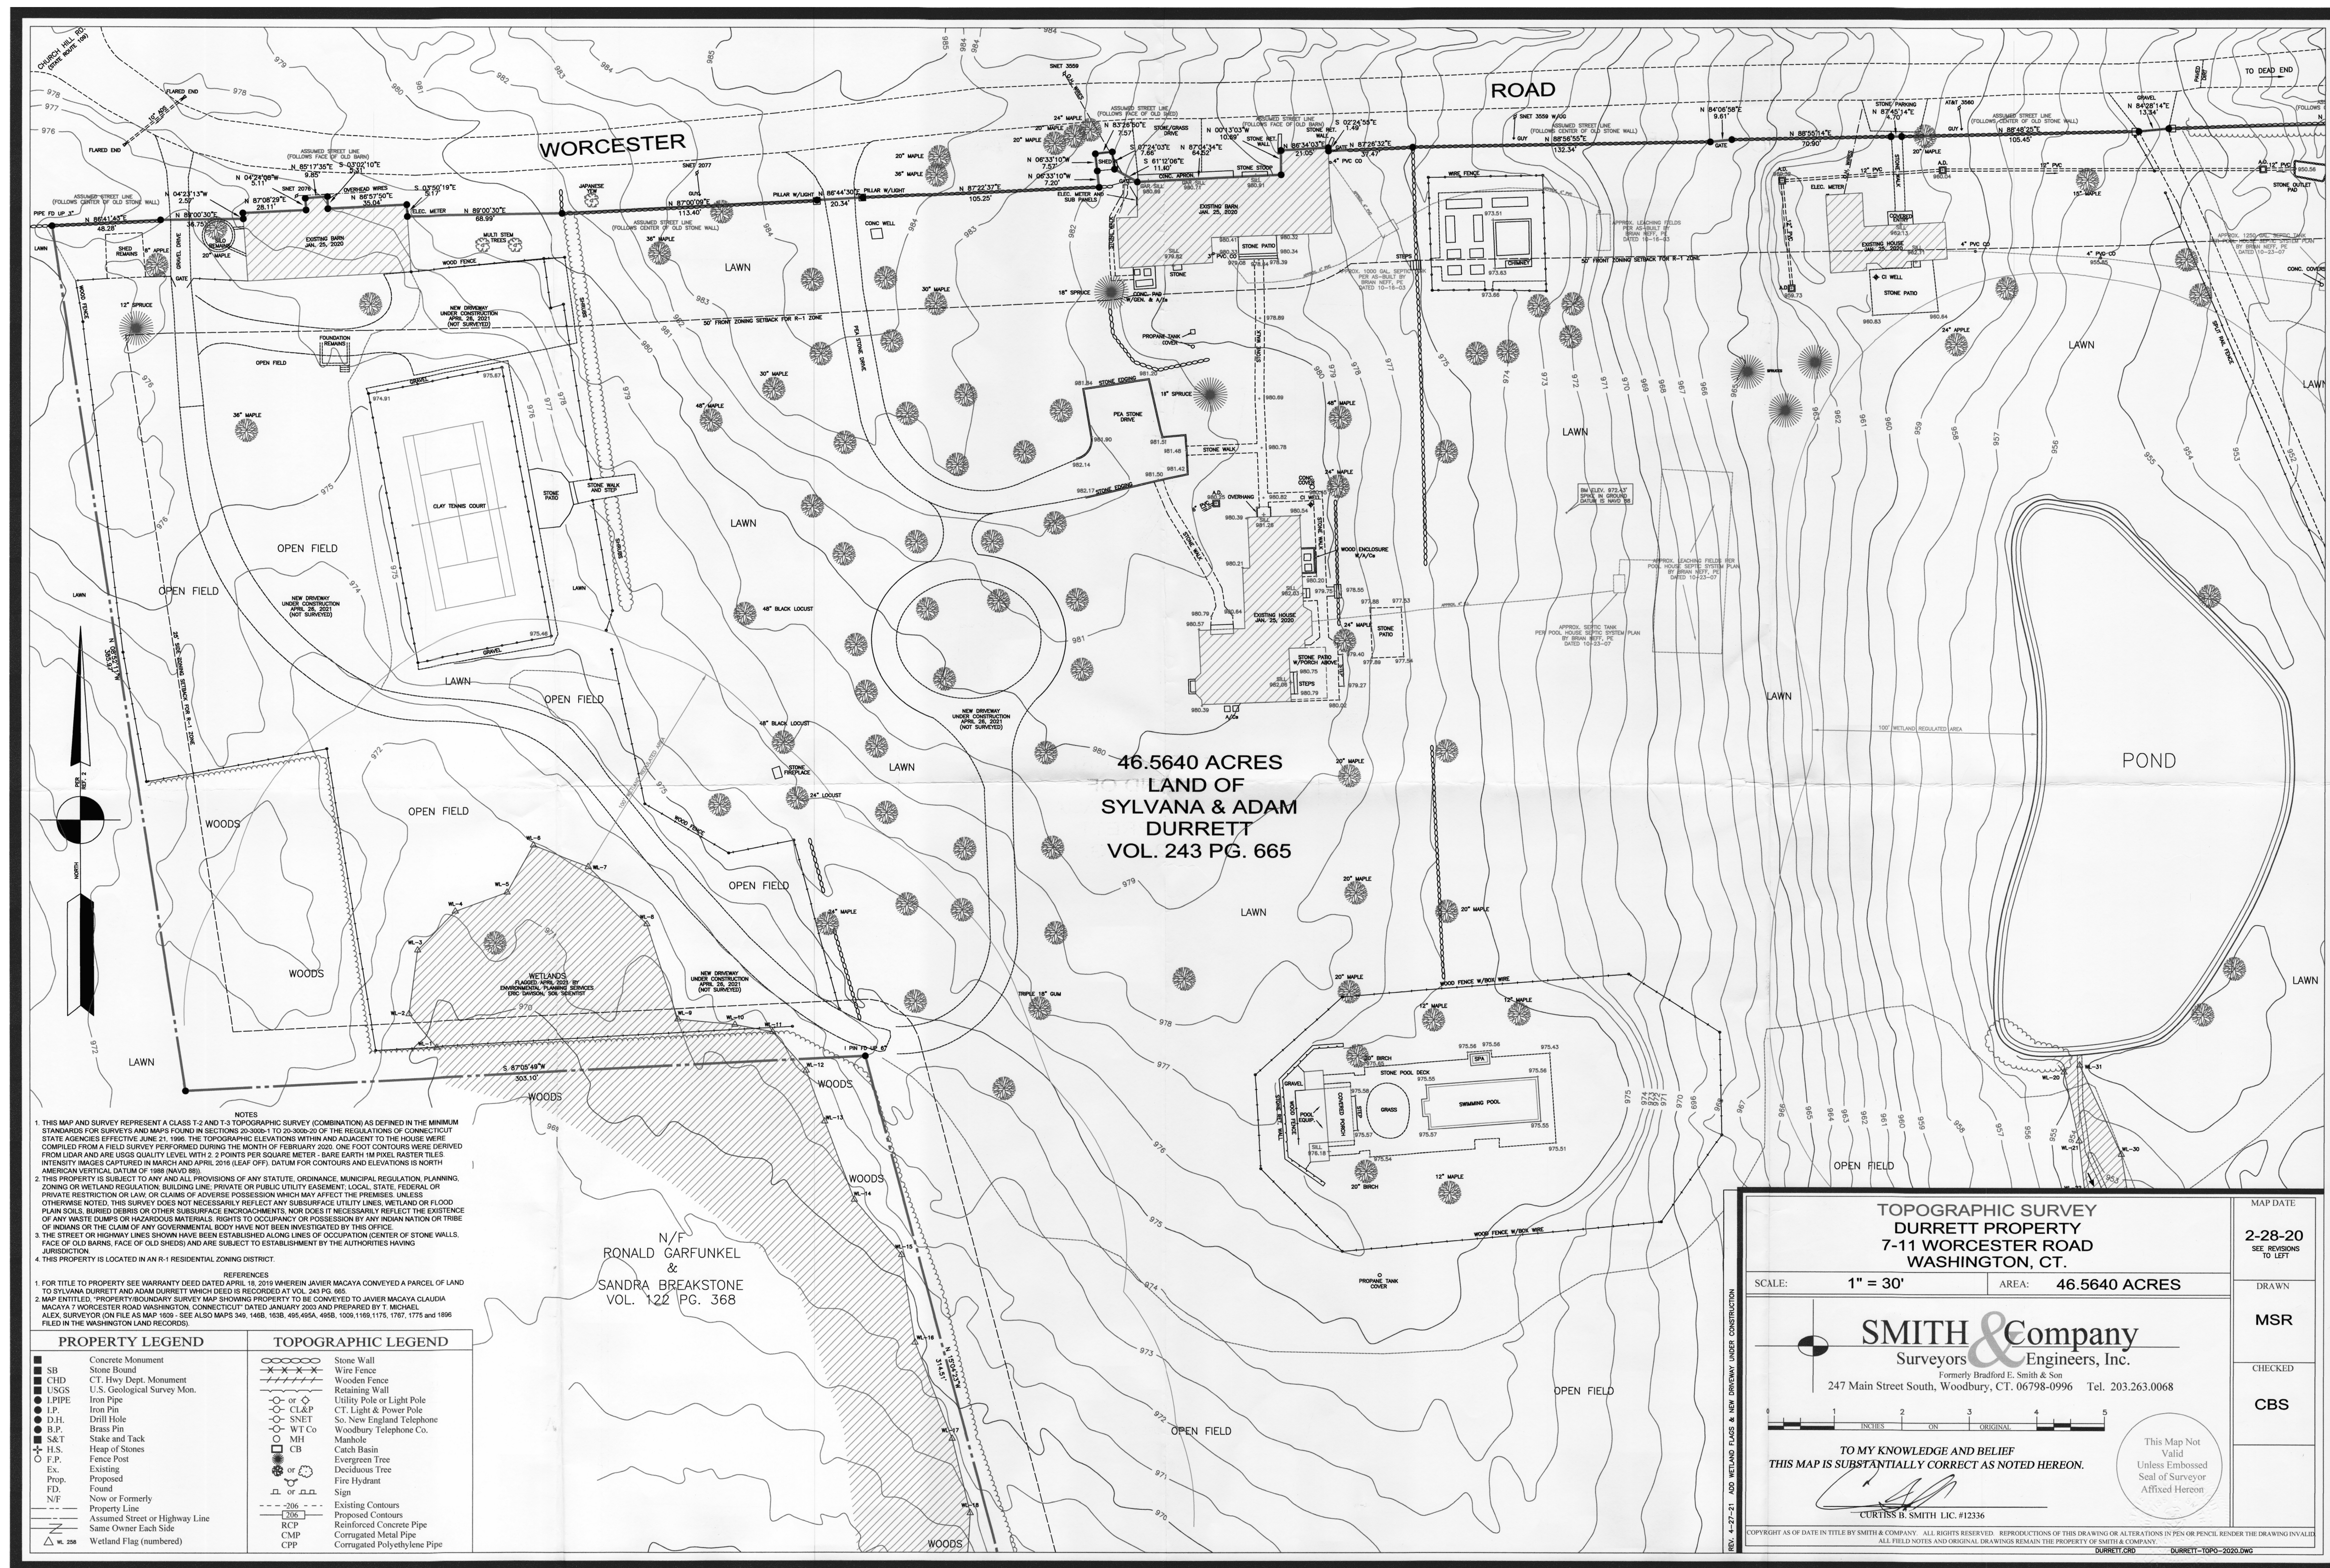

REV NO	DATE	ISSUED FOR
00	07.20.2021	ISSUED FOR ZONING REVIEW
01	08.20.2021	ISSUED FOR ZONING REVIEW


**7-11 WORCESTER RD
RESIDENCE**
7-11 WORCESTER ROAD,
WASHINGTON DEPOT, CT 06794

DRAWN	MSR
CHECKED	CBS


SEAL AND SIGNATURE	CWB PROJECT NUMBER
	(PROJ #)
	DRAWN BY
	REVIEWED BY

SHEET NUMBER
G-001.00
CWB ARCHITECTS


CONSULTANTS
TIMBER FRAME
 PAUL GUND
 VERMONT FRAMES
 22 VARNEY HILL RD
 STARKSBORO, VT 05487
 802-453-3127
STRUCTURAL ENGINEER
 BRIAN NEFF
 NEFF BRIAN E
 128 BACON RD
 ROXBURY, CT 06783
 860-354-2246

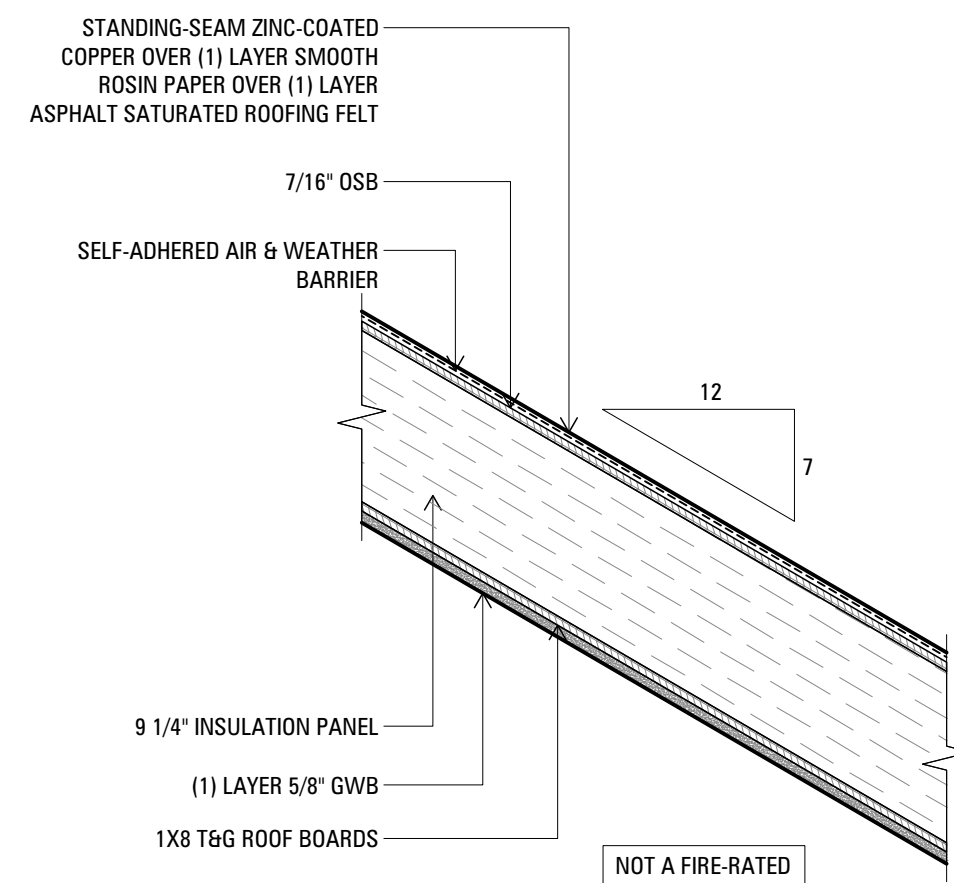


**STANDING SEAM METAL
ROOF ASSEMBLY**
SCALE 1" = 1'-0"
DD

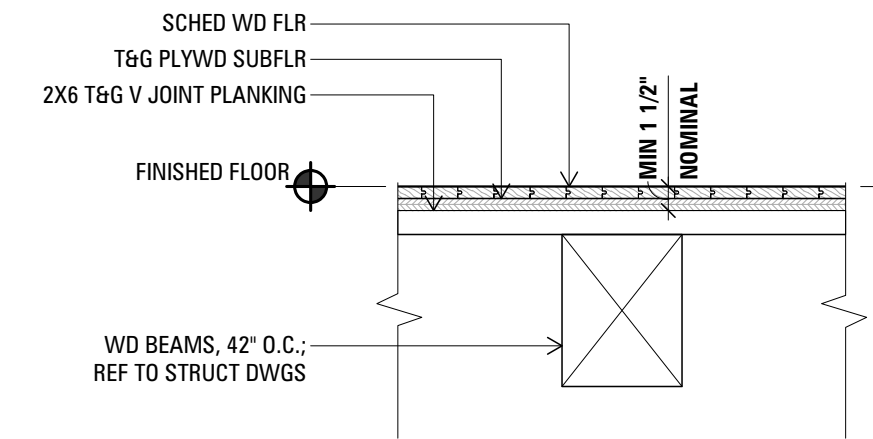


**WOOD FLOOR ASSEMBLY
@ 2ND FLOOR**
SCALE 1" = 1'-0"
CC

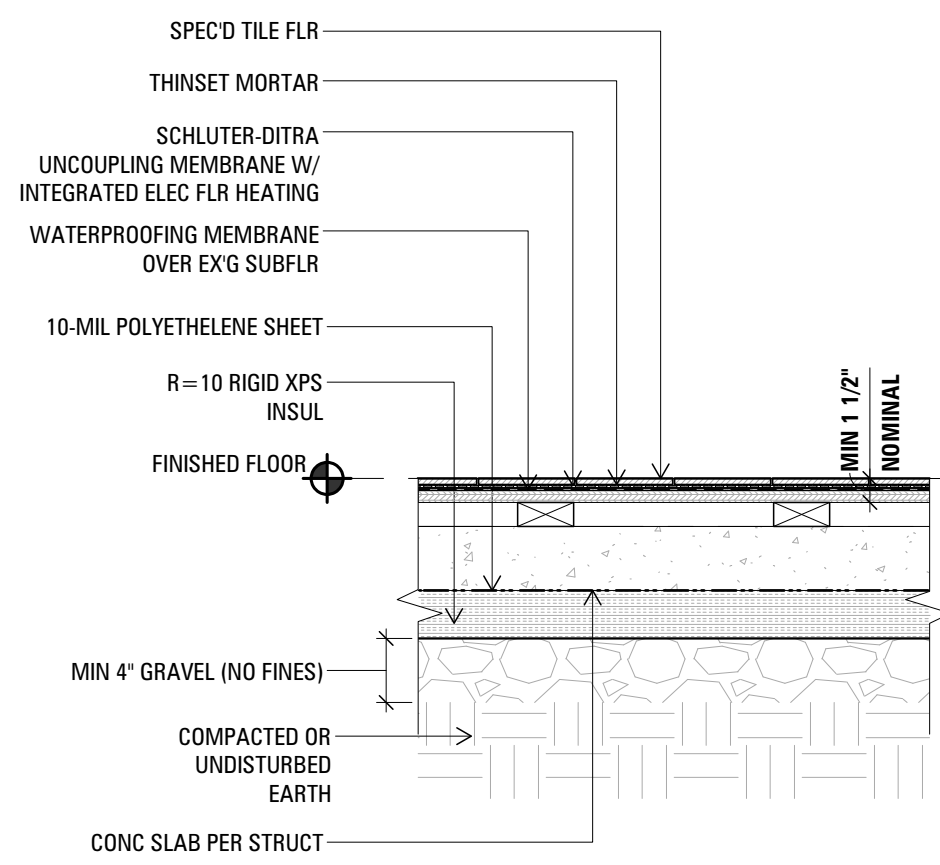


**TILE FLOOR ASSEMBLY
@ 1ST FLOOR**
SCALE 1" = 1'-0"
BB

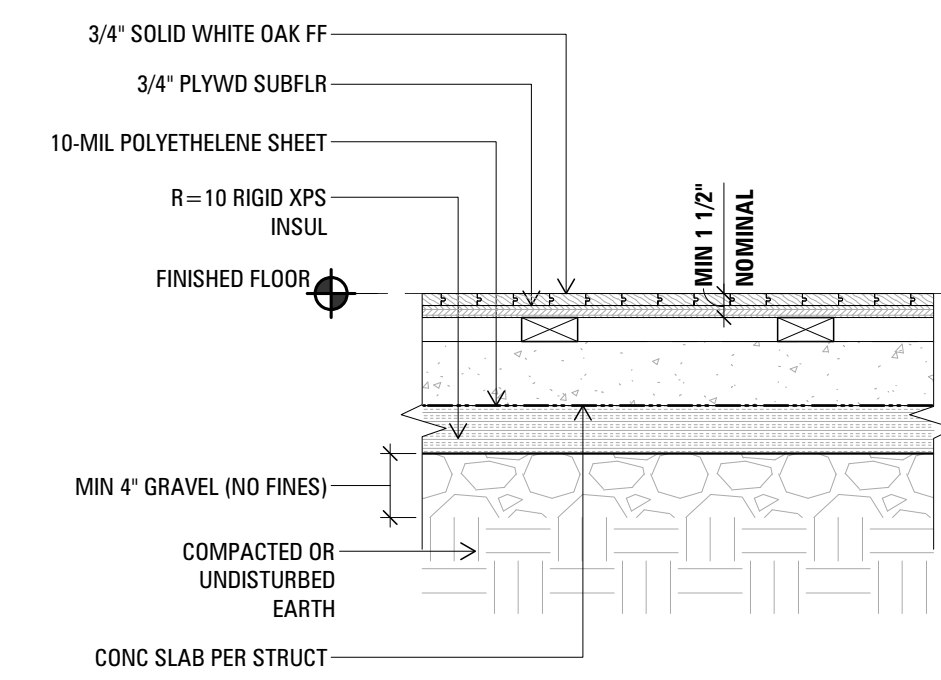


**WOOD FLOOR ASSEMBLY
@ GRADE**
SCALE 1" = 1'-0"
AA

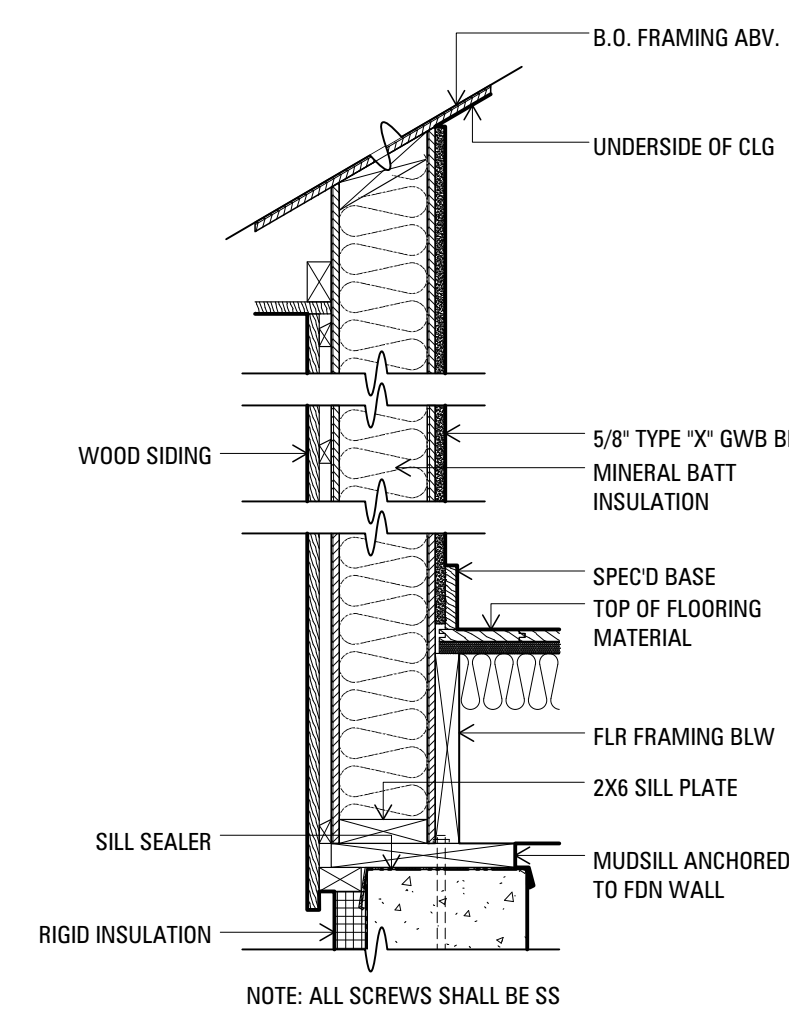

EXT WALL ASSEMBLY
SCALE 1" = 1'-0"
C

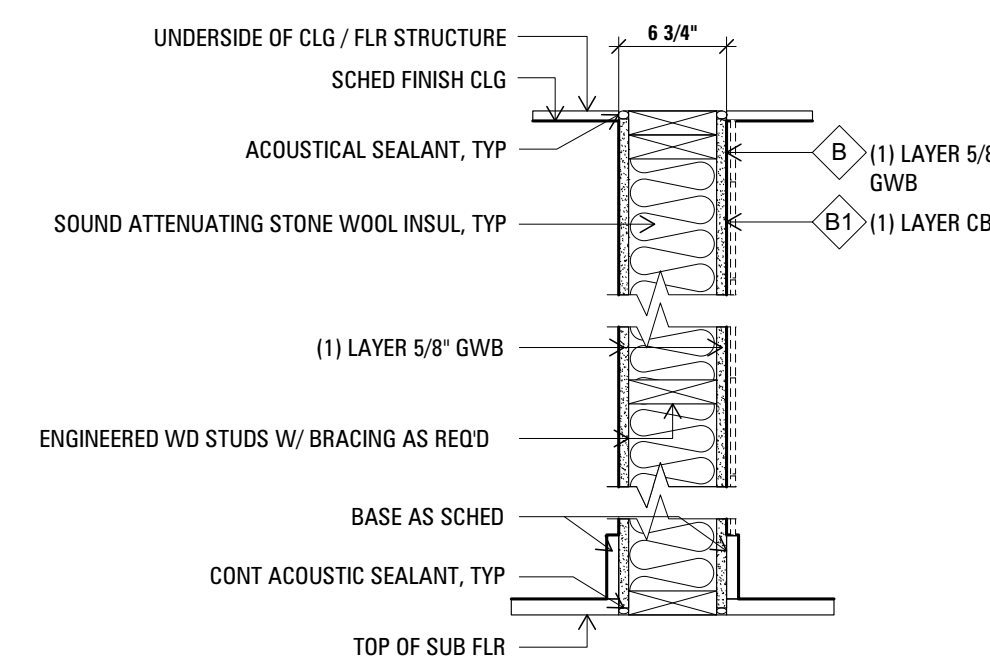

**NON-RATED INTERIOR
WALL ASSEMBLY**
SCALE 1" = 1'-0"
B

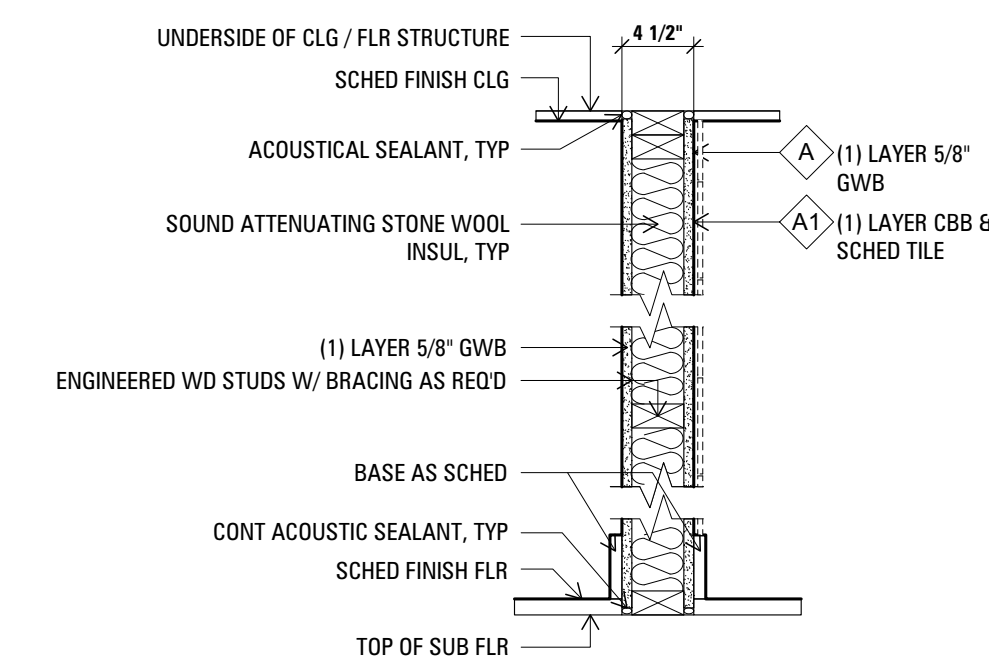

**NON-RATED INTERIOR
WALL ASSEMBLY**
SCALE 1" = 1'-0"
A

00 07.20.2021 ISSUED FOR ZONING REVIEW
 REV NO DATE ISSUED TO

**7-11 WORCESTER RD
RESIDENCE**
7-11 WORCESTER ROAD,
WASHINGTON DEPOT, CT 06794

SHEET TITLE
**WALL, FLOOR, &
ROOF TYPES**

SEAL AND SIGNATURE	CWB PROJECT NUMBER
	(PROJ #)
	DRAWN BY
	REVIEWED BY
SHEET NUMBER	SHEET

G-002.00

CONSULTANTS

TIMBER FRAME
PAUL GUND
VERMONT FRAMES
22 VARNNEY HILL RD
STARKSBORO, VT 05487
802-453-3727

STRUCTURAL ENGINEER
BRIAN NEFF
NEFF BRIAN E
128 BACON RD
ROXBURY, CT 06783
860-354-2246



WINDOWS & EXTERIOR DOORS

NO	TYPE	MFR	MODEL	MATERIAL	OPERATION	OPENING (WxH)	HDWR	REMARKS
1ST FLOOR								
101A	D	MARVIN	UDHG2 3232 E	ALUM-CLAD	DOUBLE HUNG	3'-1 3/4" x 5'-11 3/4"	INCL	--
101B	D	MARVIN	UDHG2 3232 E	ALUM-CLAD	DOUBLE HUNG	3'-1 3/4" x 5'-11 3/4"	INCL	--
101C	D	MARVIN	UDHG2 3232 E	ALUM-CLAD	DOUBLE HUNG	3'-1 3/4" x 5'-11 3/4"	INCL	--
101D	D	MARVIN	UDHG2 3232 E	ALUM-CLAD	DOUBLE HUNG	3'-1 3/4" x 5'-11 3/4"	INCL	--
102A	A	DYNAMIC	JF0041-0001	STEEL	BI-FOLD	8'-0" x 15'-11 1/16"	INCL	--
102B	B	DYNAMIC	JF0041-0001	STEEL	BI-FOLD	8'-0" x 15'-11 1/16"	INCL	--
103A	E	MARVIN	UAWN3640 UAWNFP03636	ALUM-CLAD	SINGLE OUTSWING	3'-1/2" x 2'-11 3/8"	INCL	--
103B	E	MARVIN	UAWN3640 UAWNFP03636	ALUM-CLAD	SINGLE OUTSWING	3'-1/2" x 2'-11 3/8"	INCL	--
106A	D	MARVIN	UDHG2 3232 E	ALUM-CLAD	DOUBLE HUNG	3'-1 3/4" x 5'-11 3/4"	INCL	--
107A	C	--	--	--	SINGLE INSWING	3'-0" x 7'-8"	INCL	--
107B	D	MARVIN	UDHG2 3232 E	ALUM-CLAD	DOUBLE HUNG	3'-1 3/4" x 5'-11 3/4"	INCL	--
2ND FLOOR								
201A	E	MARVIN	UAWN3640 UAWNFP03636	ALUM-CLAD	SINGLE OUTSWING	3'-1/2" x 2'-11 3/8"	INCL	--
201B	E	MARVIN	UAWN3640 UAWNFP03636	ALUM-CLAD	SINGLE OUTSWING	3'-1/2" x 2'-11 3/8"	INCL	--
201C	E	MARVIN	UAWN3640 UAWNFP03636	ALUM-CLAD	SINGLE OUTSWING	3'-1/2" x 2'-11 3/8"	INCL	--
201D	E	MARVIN	UAWN3640 UAWNFP03636	ALUM-CLAD	SINGLE OUTSWING	3'-1/2" x 2'-11 3/8"	INCL	--
201E	E	MARVIN	UAWN3640 UAWNFP03636	ALUM-CLAD	SINGLE OUTSWING	3'-1/2" x 2'-11 3/8"	INCL	--
201F	E	MARVIN	UAWN3640 UAWNFP03636	ALUM-CLAD	SINGLE OUTSWING	3'-1/2" x 2'-11 3/8"	INCL	--
202A	E	MARVIN	UAWN3640 UAWNFP03636	ALUM-CLAD	SINGLE OUTSWING	3'-1/2" x 2'-11 3/8"	INCL	--
202B	E	MARVIN	UAWN3640 UAWNFP03636	ALUM-CLAD	SINGLE OUTSWING	3'-1/2" x 2'-11 3/8"	INCL	--
202C	D	MARVIN	UDHG2 3232 E	ALUM-CLAD	DOUBLE HUNG	3'-1 3/4" x 5'-11 3/4"	INCL	--
202D	E	MARVIN	UAWN3640 UAWNFP03636	ALUM-CLAD	SINGLE OUTSWING	3'-1/2" x 2'-11 3/8"	INCL	--
202E	E	MARVIN	UAWN3640 UAWNFP03636	ALUM-CLAD	SINGLE OUTSWING	3'-1/2" x 2'-11 3/8"	INCL	--
202F	E	MARVIN	UAWN3640 UAWNFP03636	ALUM-CLAD	SINGLE OUTSWING	3'-1/2" x 2'-11 3/8"	INCL	--
202G	E	MARVIN	UAWN3640 UAWNFP03636	ALUM-CLAD	SINGLE OUTSWING	3'-1/2" x 2'-11 3/8"	INCL	--
ROOF								
R01A	F	VELLUX	FCM 2270	ALUM	FIXED	OUTSIDE CURB DIM 25 1/2" x 73 1/2"	N/A	SKYLIGHT
R01B	F	VELLUX	FCM 2270	ALUM	FIXED	OUTSIDE CURB DIM 25 1/2" x 73 1/2"	N/A	SKYLIGHT
R01C	F	VELLUX	FCM 2270	ALUM	FIXED	OUTSIDE CURB DIM 25 1/2" x 73 1/2"	N/A	SKYLIGHT

GENERAL NOTES:

- REFER TO PROJECT MANUAL FOR ADDITIONAL SPECIFICATIONS.
- GC TO VERIFY ALL MAS OP G/ROUGH OP G DIMS & NOTIFY ARCH OF ANY DISCREPANCIES.
- GC TO COORDINATE FACTORY-APPLIED EXTENSION JAMBS W/ WALL THICKNESSES. GC TO VERIFY ACTUAL WALL THICKNESSES PRIOR TO ORDER.
- GC TO PROVIDE COORDINATED SHOP DWGS OF ALL UNITS.
- SEE EXT ELEV FOR ACTIVE SASH DESIGNATIONS & DR SWINGS. VERIFY OPERATION IN FIELD W/ ARCH PRIOR TO ORDER.
- ALL WINDOWS & EXTERIOR DOORS TO BE PROVIDED WITH BUG SCREENS, REF PROJECT MANUAL FOR SPECIFICATIONS.
- GC TO PROVIDE ALL EXT WINDOWS & DOORS.
- ALL UNITS MUST MEET ENERGY CODE REQUIREMENTS: MAX U-VALUE = 0.32; MAX SHGC = 0.40 (FOR SKYLIGHTS: MAX U-VALUE = 0.55; MAX SHGC = 0.40).
- GC TO COORDINATE WINDOW OPENING CONTROL/LIMITING DEVICES W/ OWNER & ARCHITECT PRIOR TO WINDOW ORDER.
- PROVIDE TEMPERED GLASS WHERE NOTED BY T ON TYPE DRAWINGS, OR WHERE REQUIRED BY CODE.
- PROVIDE TEMPERED AND LAMINATED GLASS WHERE NOTED BY T/L ON TYPE DRAWINGS.

**WINDOW AND
EXT DOOR SCHEDULE** 2

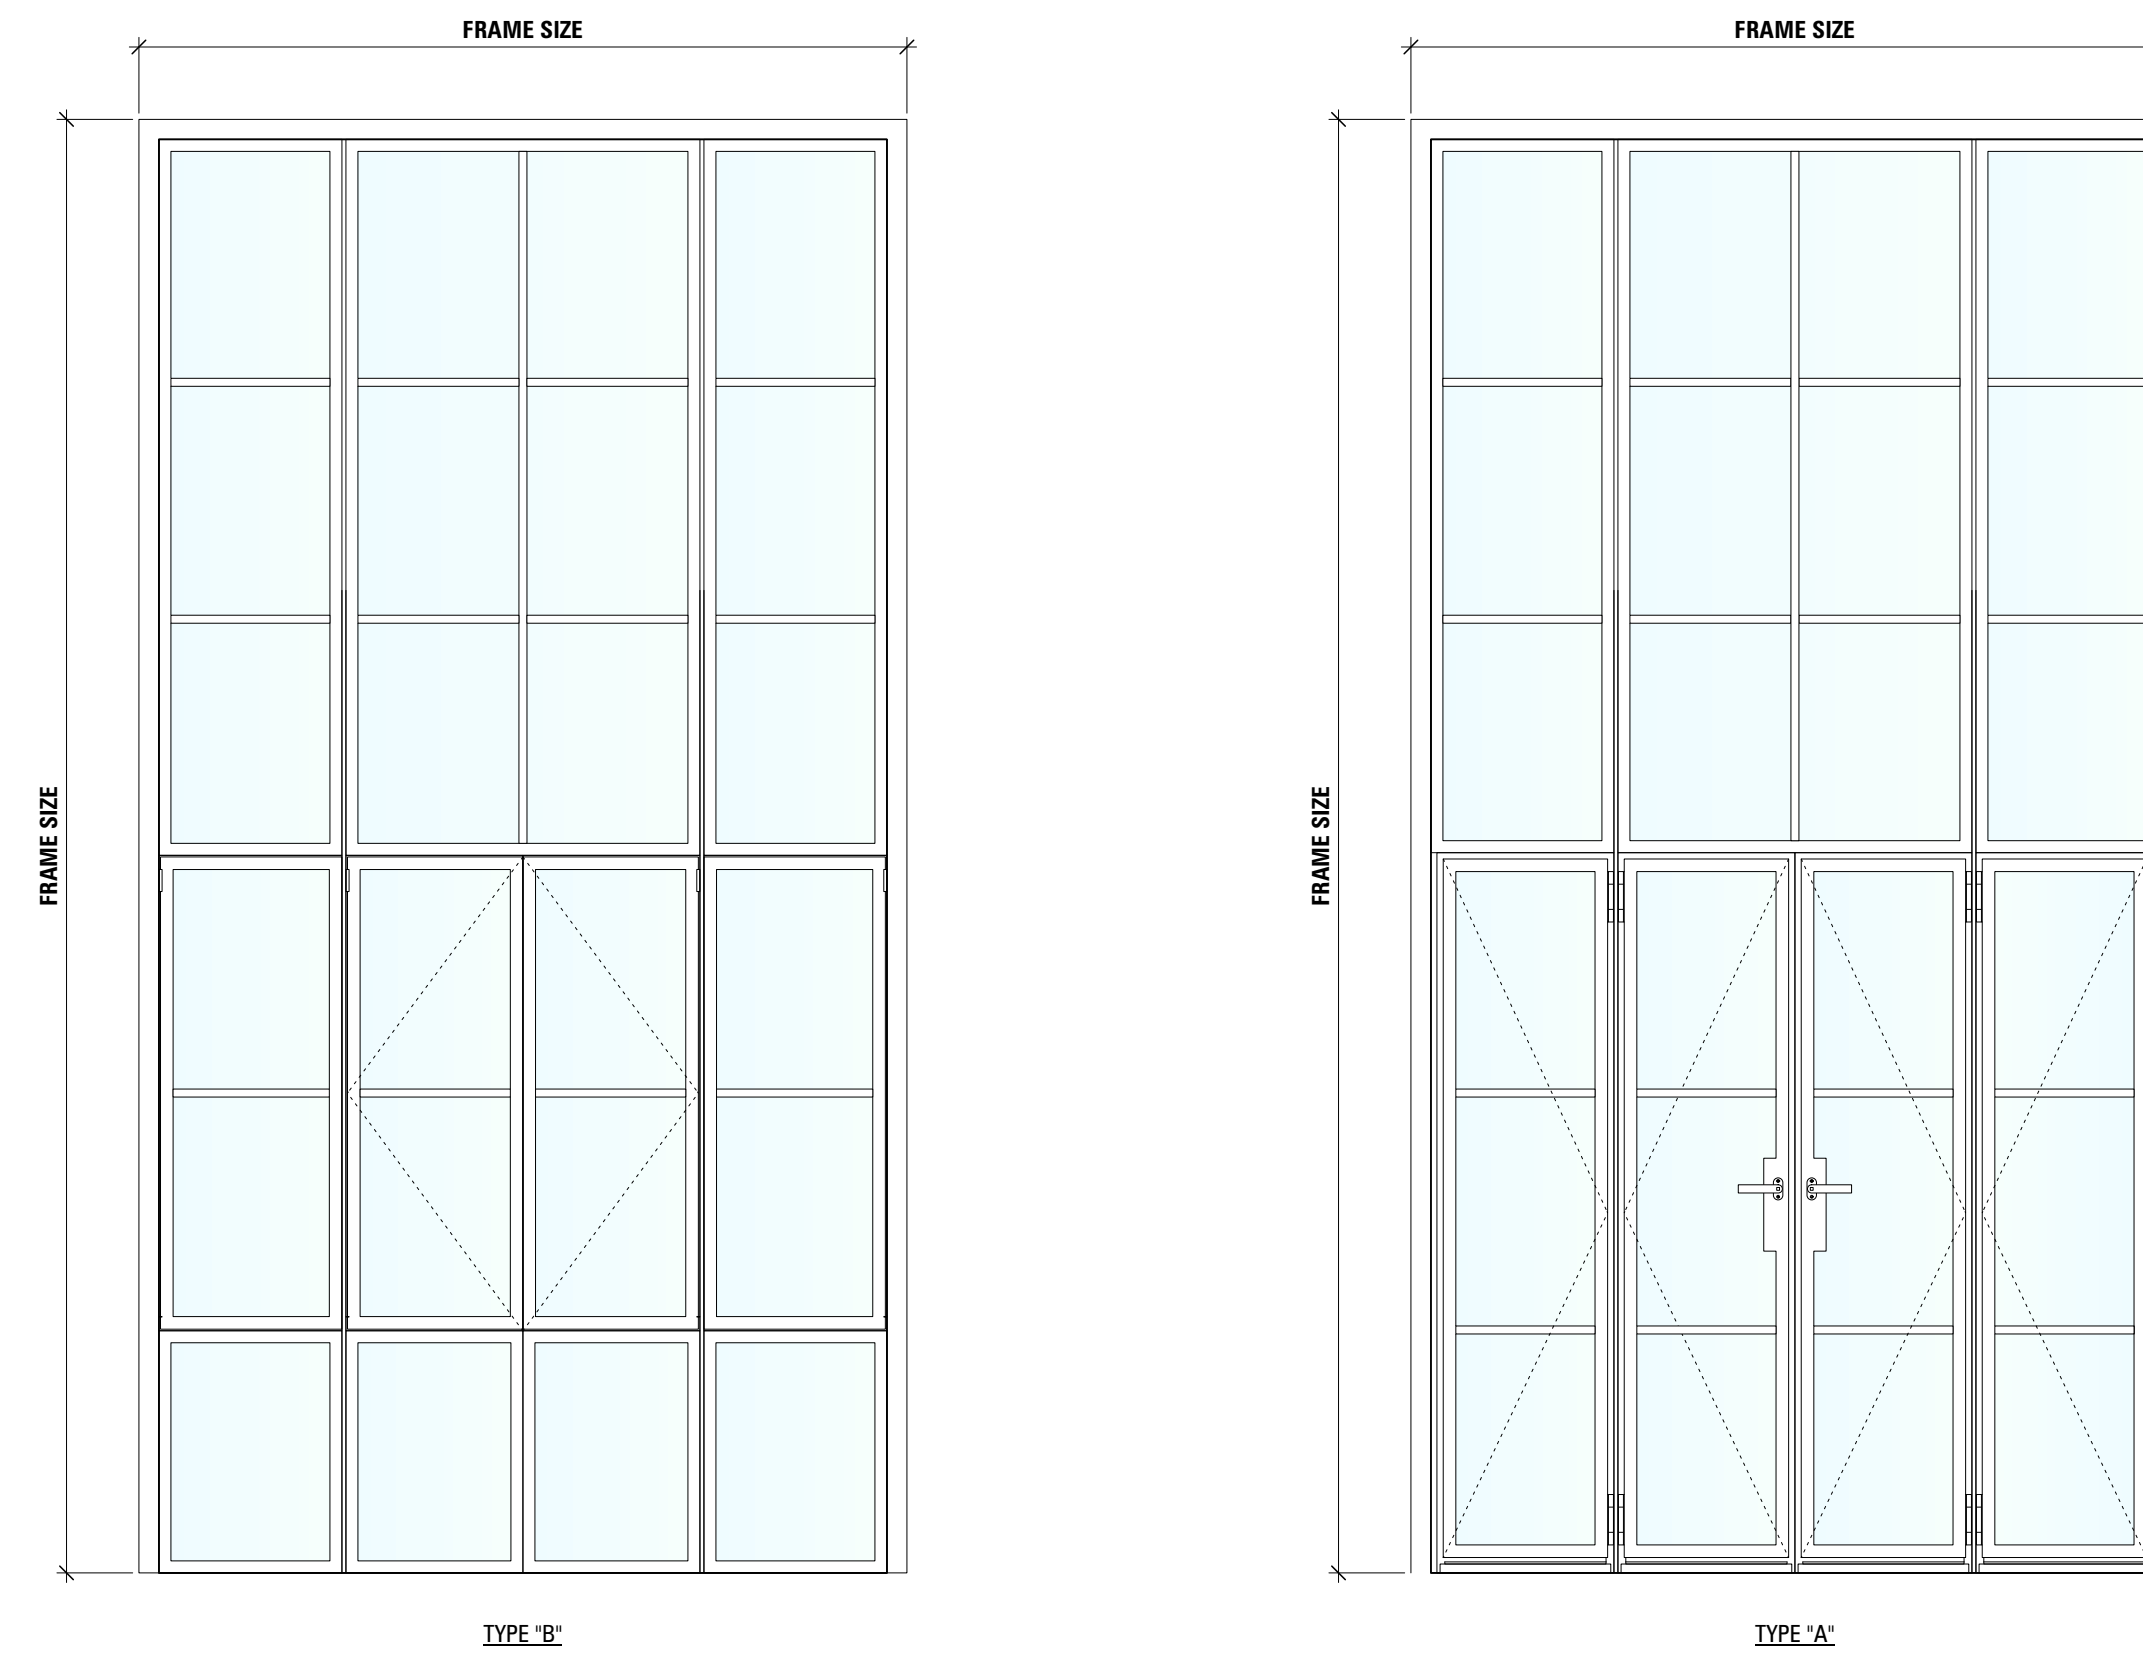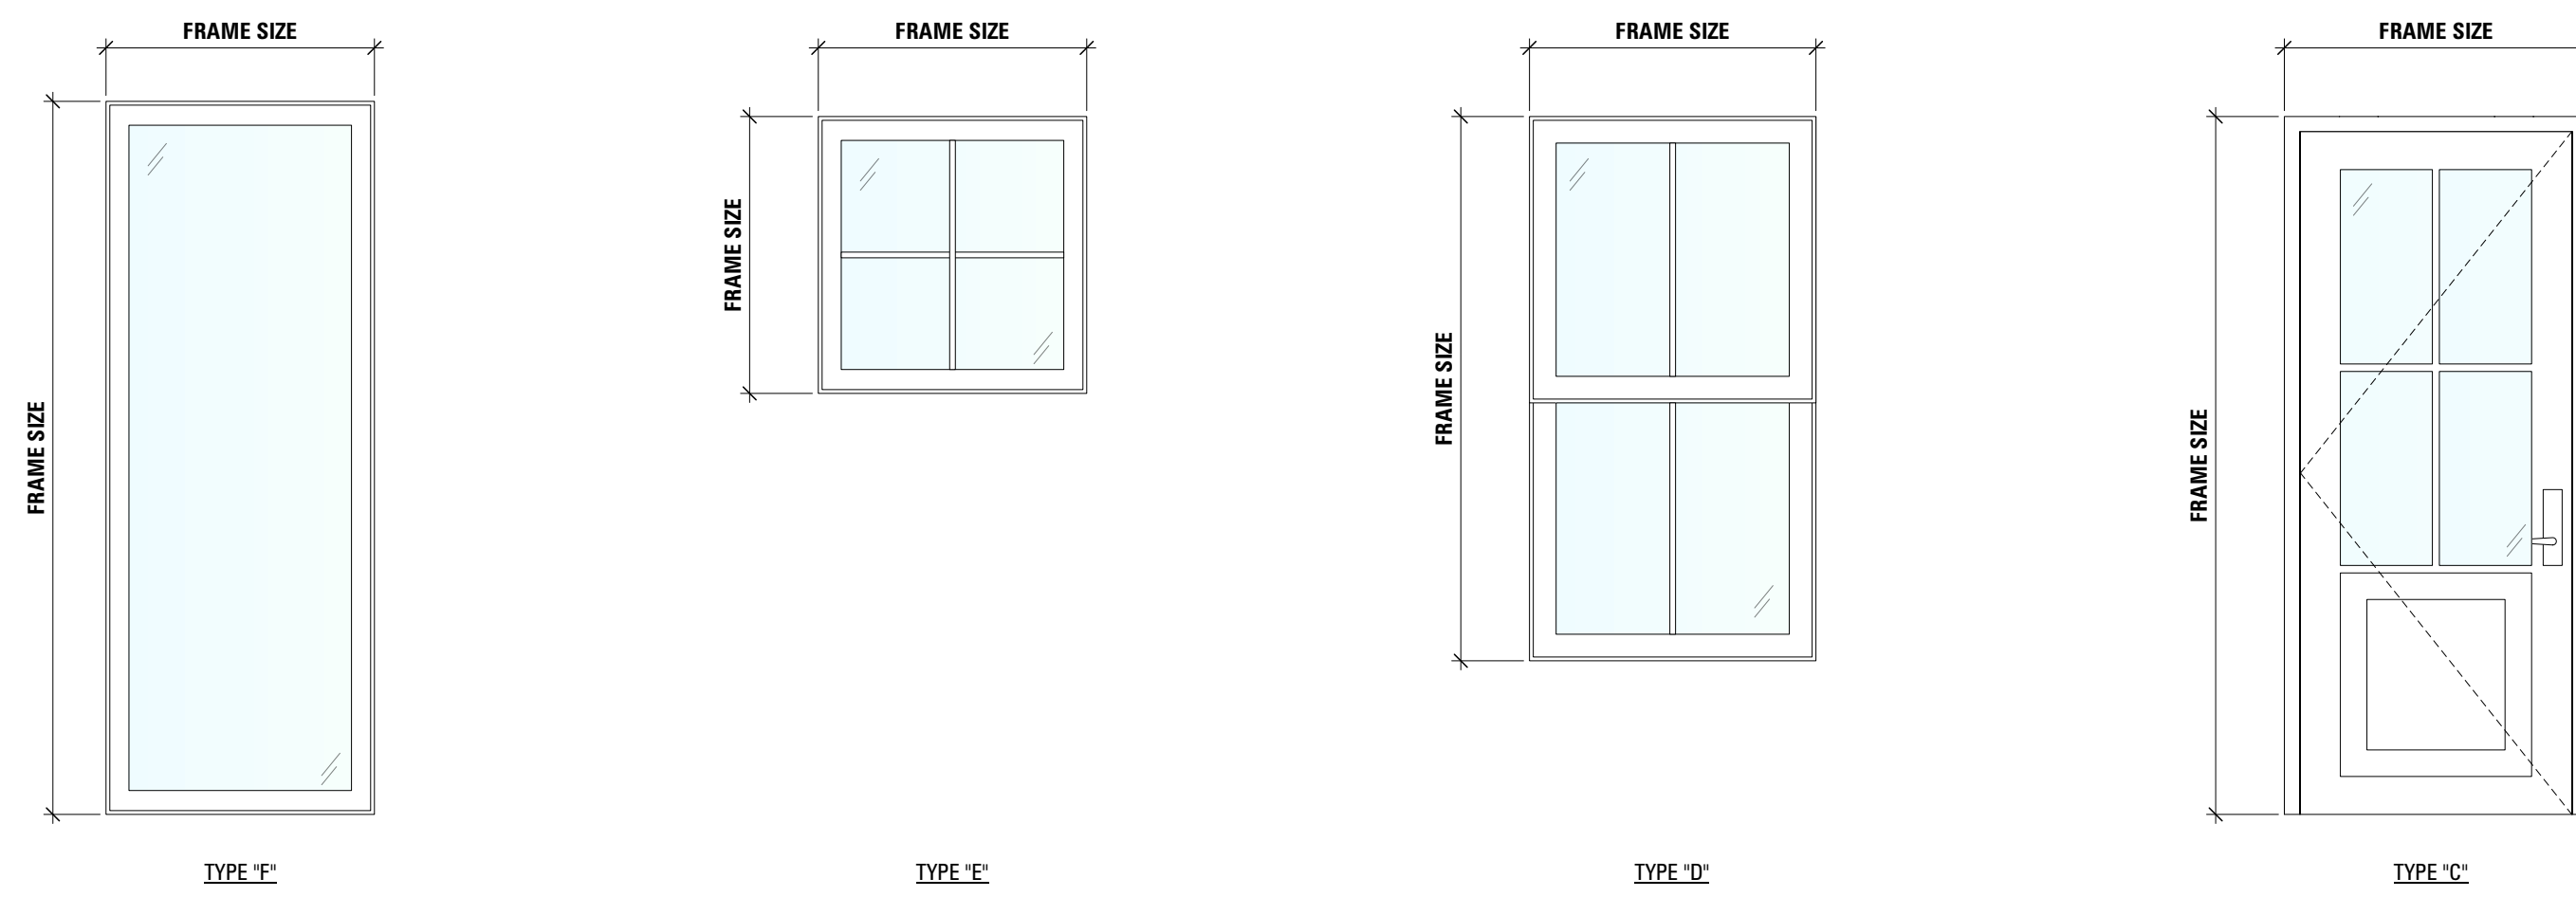

**WINDOW AND
EXT DOOR TYPES**
SCALE: 1/2" = 1'-0"

1

00 07.20.2021 ISSUED FOR ZONING REVIEW


REV NO DATE ISSUED TO

**7-11 WORCESTER RD
RESIDENCE**
7-11 WORCESTER ROAD,
WASHINGTON DEPOT, CT 06794

SHEET TITLE
**WINDOW & DOOR
SCHEDULE**

SEAL AND SIGNATURE	CWB PROJECT NUMBER
	(PROJ #)
	DRAWN BY
	REVIEWED BY
SHEET NUMBER	SHEET

G-003.00

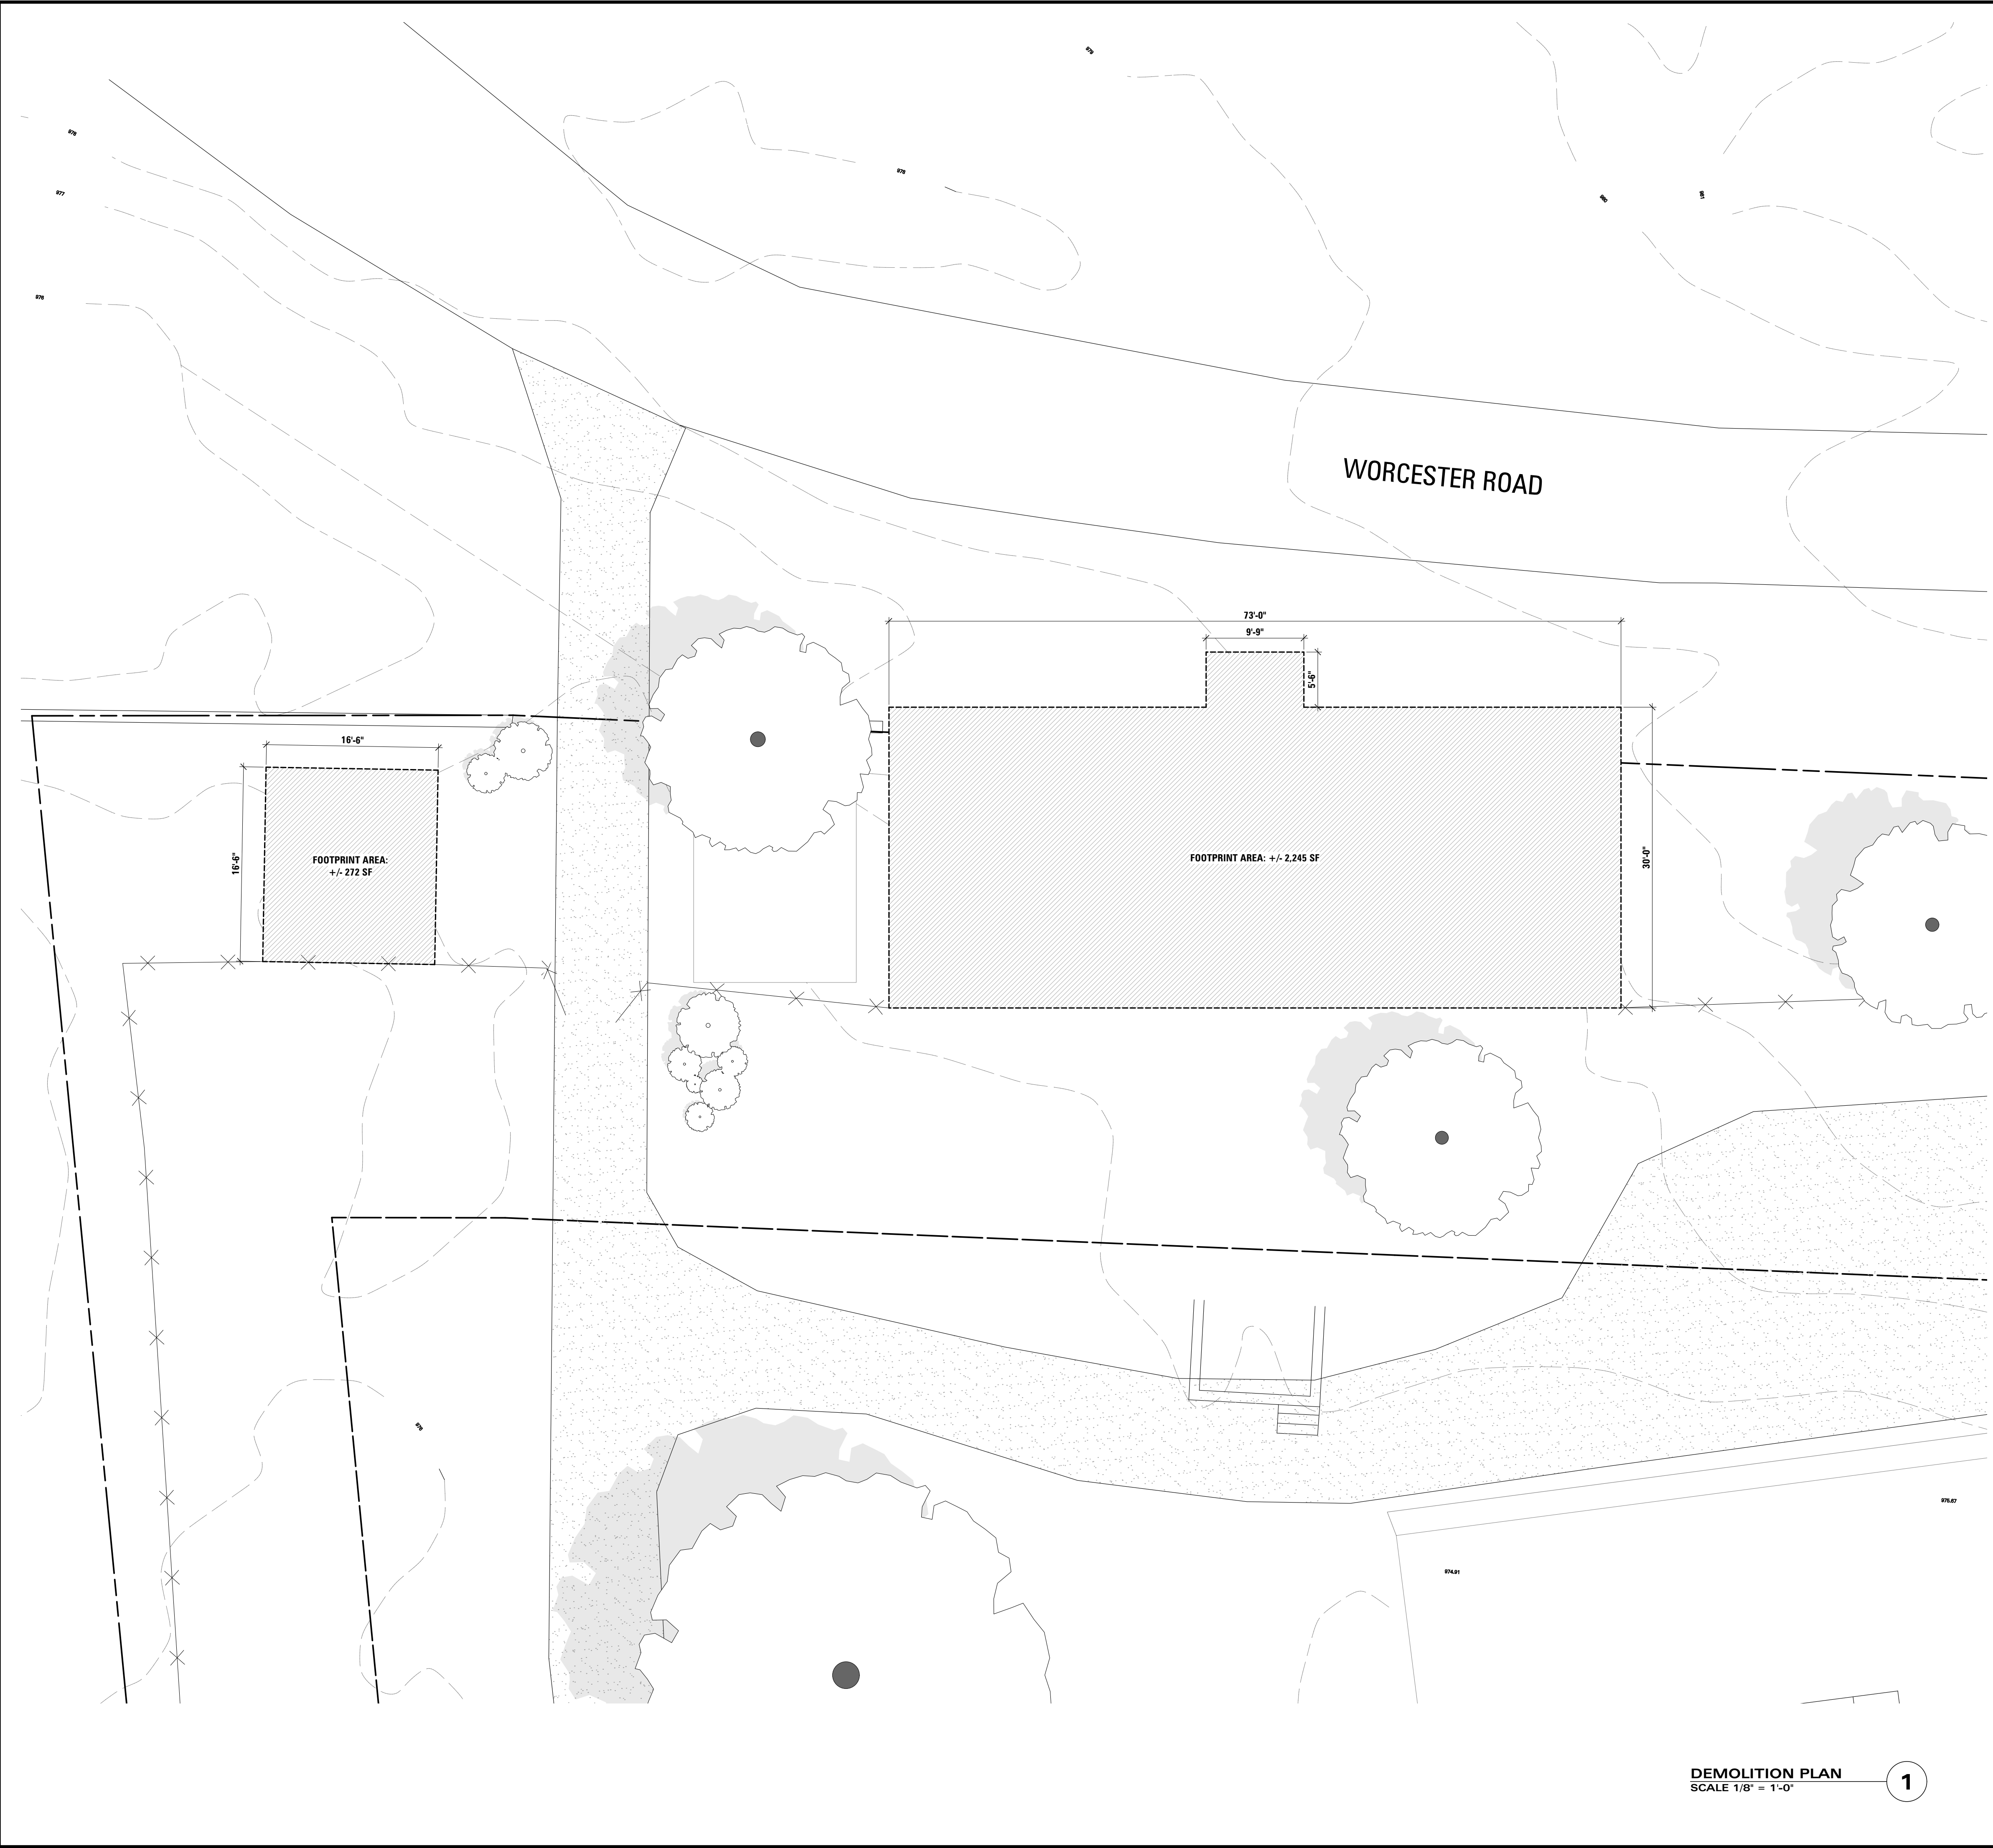

DEMOLITION NOTES

1. CONTRACTOR SHALL PERFORM ALL OPERATIONS OF DEMOLITION AND REMOVAL INDICATED ON THE DRAWINGS AND AS MAY BE REQUIRED BY THE WORK. ALL WORK SHALL BE DONE CAREFULLY AND NEATLY, IN A SYSTEMATIC MANNER.
2. ALL EXISTING SURFACES AND EQUIPMENT TO REMAIN SHALL BE FULLY PROTECTED FROM DAMAGE. THE CONTRACTOR SHALL ASSUME FULL RESPONSIBILITY FOR DAMAGE AND SHALL MAKE REPAIRS WITHOUT ADDITIONAL COST TO THE OWNER.
3. NO DEBRIS SHALL BE ALLOWED TO ACCUMULATE ON THE SITE. DEBRIS SHALL BE REMOVED BY THE CONTRACTOR AS THE JOB PROCEEDS. THE SITE SHALL BE LEFT BROOM CLEAN AT THE COMPLETION OF DEMOLITION.
4. NO STRUCTURAL ELEMENTS SHALL BE REMOVED UNLESS PORTIONS AFFECTED ARE ADEQUATELY SUPPORTED EITHER BY TEMPORARY SHORING OR NEW STRUCTURAL ELEMENTS AS REQUIRED TO PROTECT THE STABILITY AND INTEGRITY OF THE EXISTING STRUCTURE.
5. REMOVE OR RELOCATE ALL WIRING, PLUMBING, AND MECHANICAL EQUIPMENT AFFECTED BY REMOVAL OF PARTITIONS. REMOVED PIPES AND/OR LINES SHALL BE CUT TO A POINT OF CONCEALMENT BEHIND OR BELOW FINISH SURFACES, AND SHALL BE PROPERLY CAPPED OR PLUGGED.
6. THE CONTRACTOR SHALL PROVIDE, ERECT, AND MAINTAIN ALL TEMPORARY BARRIERS, GUARDS, AND ALL TEMPORARY SHORING AND BRACING AS REQUIRED BY DEPT. OF BUILDINGS RULES AND REGULATIONS.
7. THE CONTRACTOR SHALL PROVIDE ADEQUATE WEATHER PROTECTION FOR THE BUILDING AND ITS CONTENTS DURING THE COURSE OF THE WORK. ALL OPENINGS IN ANY WALL OR ROOF SHALL BE PROTECTED FROM ALL FORMS OF WEATHER OR WATER PENETRATION.
8. THE CONTRACTOR SHALL FILE ALL NECESSARY CERTIFICATES OF INSURANCE WITH THE DEPT. OF BUILDINGS, PAY ALL FEES, OBTAIN ALL PERMITS, AND PROVIDE ANY AND ALL BONDS REQUIRED BY ANY CITY AGENCY IN ORDER TO DO THE WORK HEREIN DESCRIBED.

SYMBOLS LEGEND

SYMBOL	DESCRIPTION
	ROOM TAG: NAME, NUMBER, & AREA
	EXG CONSTRUCTION
	EXG CONSTRUCTION TO BE REMOVED
	NEW CONSTRUCTION
	OVERHEAD
	HIDDEN BELOW
	EXG DOOR
	NEW DOOR
	SECTION REFERENCE: DISPLAYS DWG NO & SHEET NO
	WALL TYPE INDICATOR (ALL WALLS TYPE 'A', UNO)
	ELECTRICAL METER
	GAS METER
	WATER METER
	ELECTRICAL PANEL
	BATH EXHAUST FAN; REFER TO DRAWING FOR SPECIFICATIONS
	COMBINATION SMOKE-CARBON MONOXIDE DETECTOR

DEMOLITION PLAN
SCALE 1/8" = 1'-0" **1**

7-11 WORCESTER RD RESIDENCE
7-11 WORCESTER ROAD, WASHINGTON DEPOT, CT 06794

CWB ARCHITECTS
45 Main Street
Studio 824
Brooklyn, NY 11201
[P] 718 624 1700
[F] 718 624 3332
www.cwbarchitects.com

CONSULTANTS
TIMBER FRAME
PAUL GUND
VERMONT FRAMES
22 VARNEY HILL RD
STARKSBORO, VT 05487
802-453-3727
STRUCTURAL ENGINEER
BRIAN NEFF
NEFF BRIAN E
128 BACON RD
ROXBURY, CT 06783
860-354-2246

REV NO	DATE	ISSUED TO
00	07.20.2021	ISSUED FOR ZONING REVIEW




7-11 WORCESTER RD RESIDENCE
7-11 WORCESTER ROAD, WASHINGTON DEPOT, CT 06794

DEMOLITION PLAN: BARN

SEAL AND SIGNATURE	CWB PROJECT NUMBER
	(PROJ #)
	DRAWN BY
	REVIEWED BY
SHEET NUMBER	SHEET

DM-101.00

CONSULTANTS
TIMBER FRAME
PAUL GUND
VERMONT FRAMES
22 VARNNEY HILL RD
STARKSBORO, VT 05487
802-453-3727
STRUCTURAL ENGINEER
BRIAN NEFF
NEFF BRIAN E
128 BACON RD
ROXBURY, CT 06783
860-354-2246

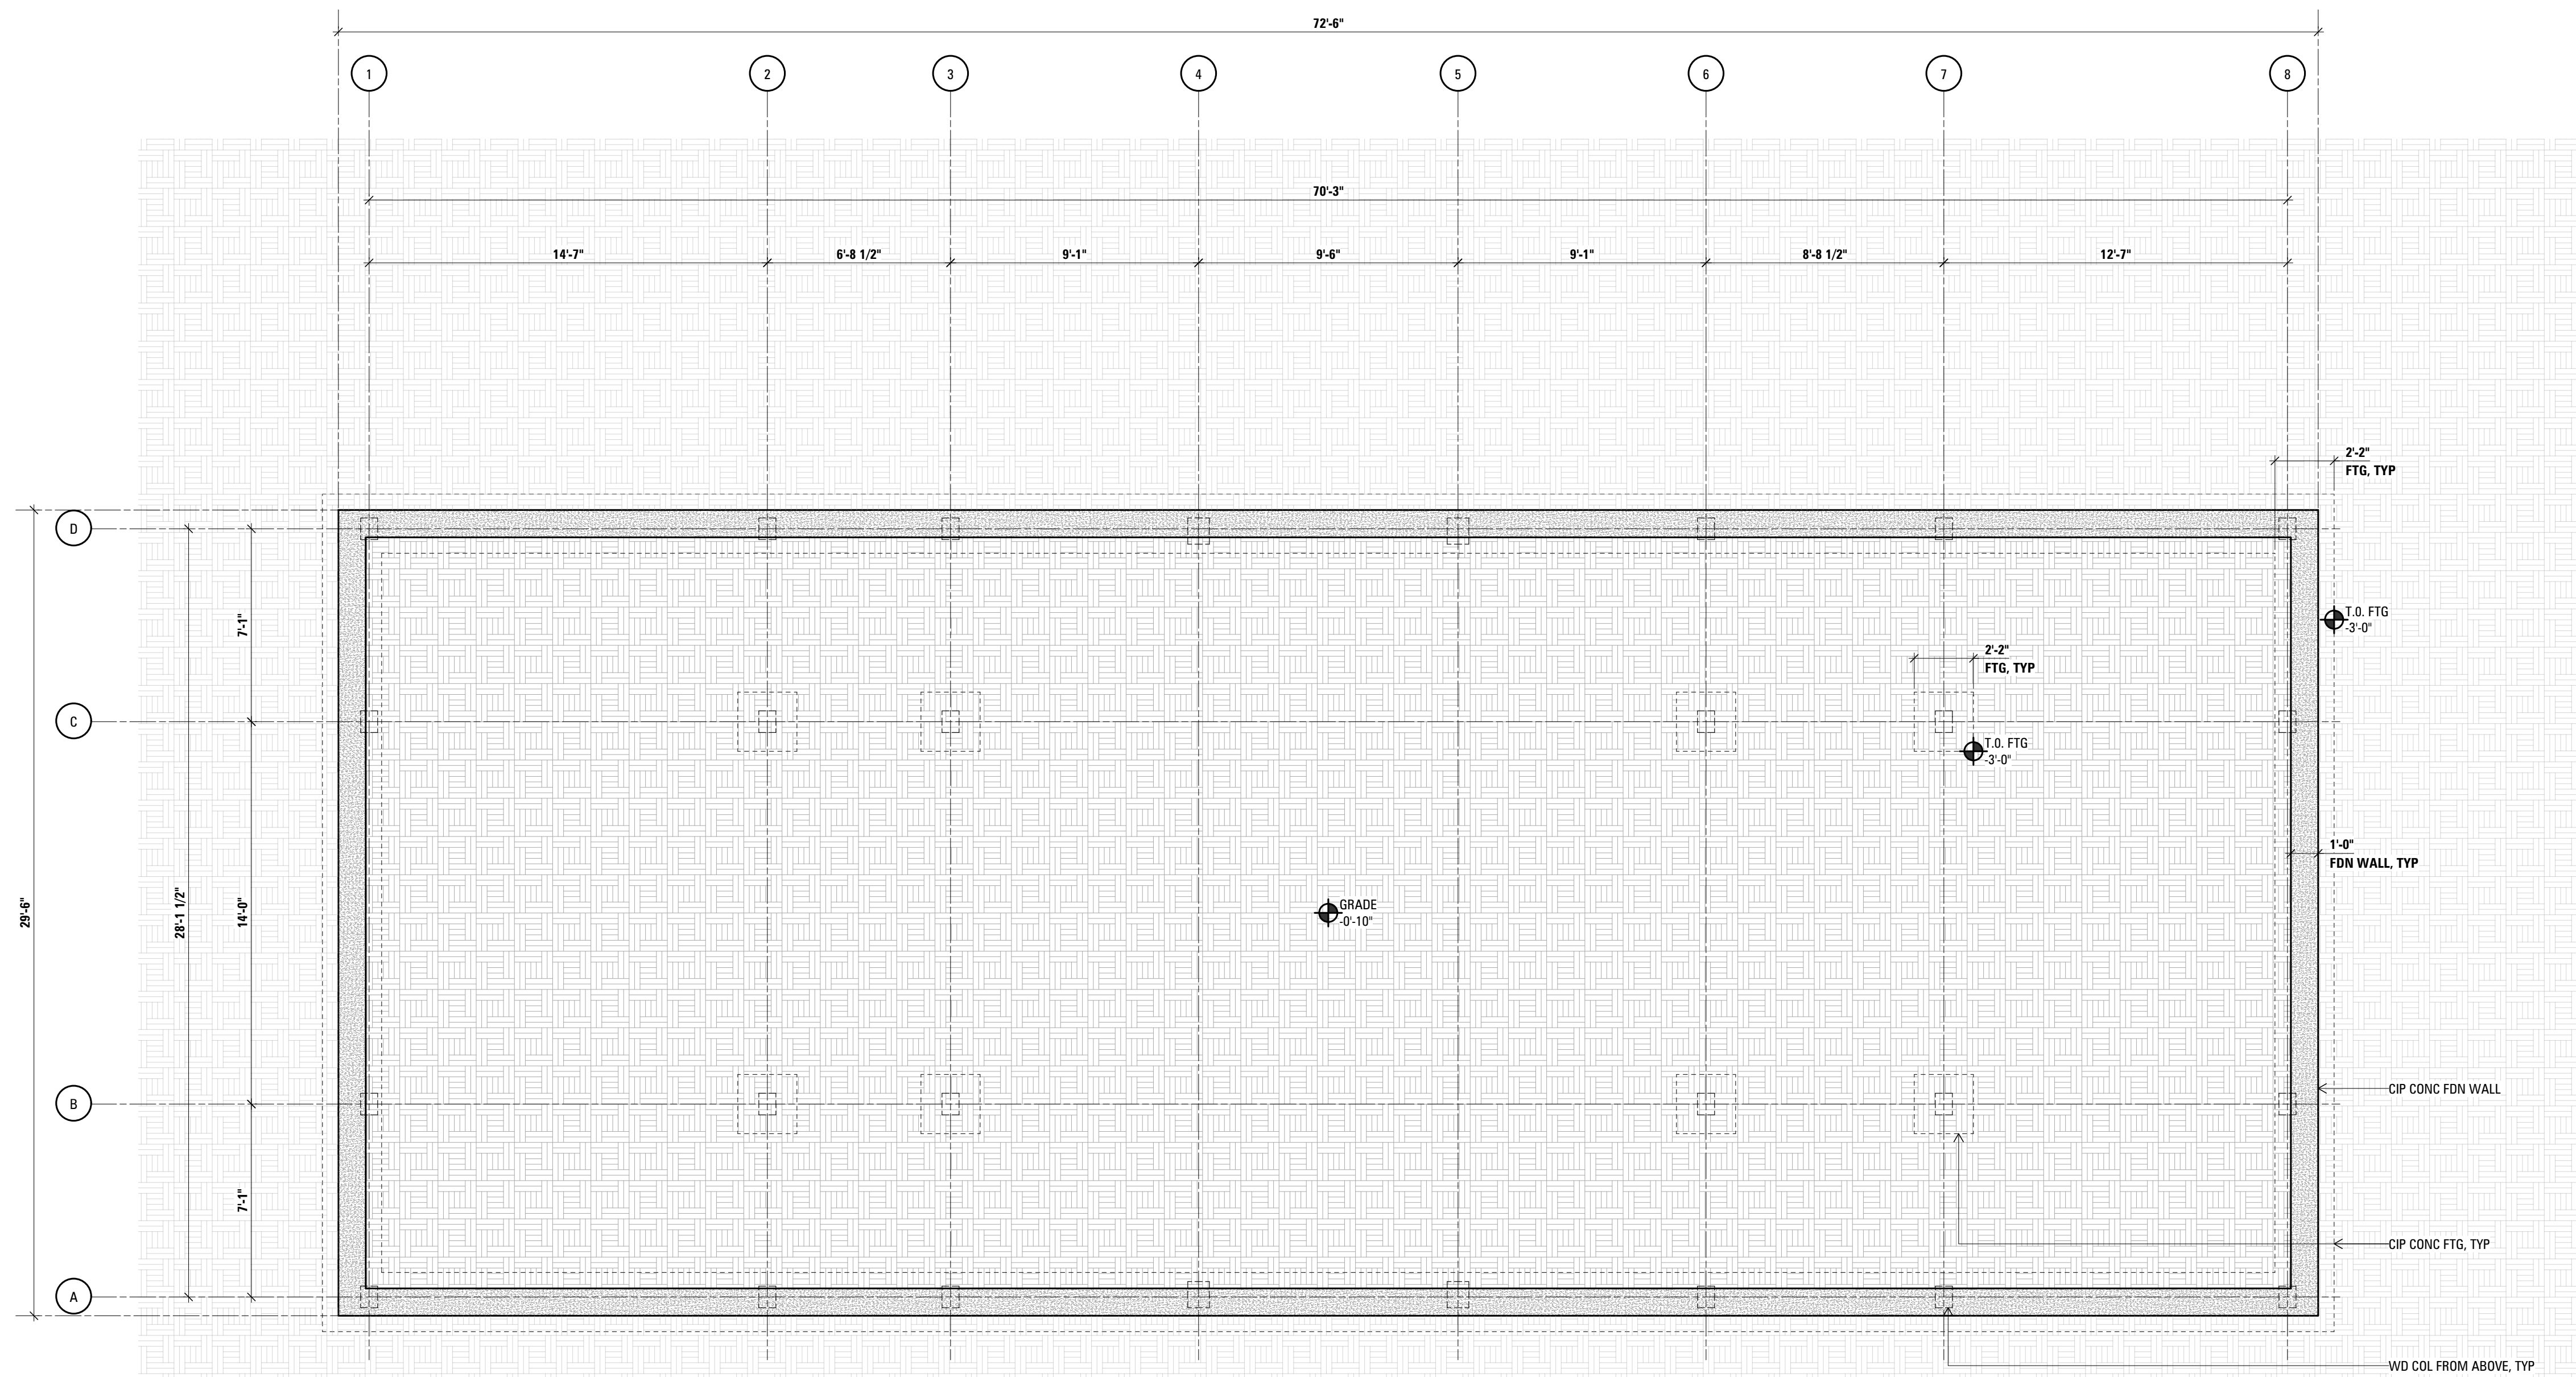

SYMBOLS LEGEND

SYMBOL	DESCRIPTION
ROOM NAME SF	ROOM TAG: NAME, NUMBER, & AREA
[Hatched Box]	EXG CONSTRUCTION
[Diagonal Hatched Box]	EXG CONSTRUCTION TO BE REMOVED
[Solid Box]	NEW CONSTRUCTION
[Dashed Line]	OVERHEAD
[Dotted Line]	HIDDEN BELOW
[Door Symbol]	EXG DOOR
[Door Symbol]	NEW DOOR
[Section Reference Symbol]	SECTION REFERENCE: DISPLAYS DWG NO & SHEET NO
[Wall Type Indicator Symbol]	WALL TYPE INDICATOR (ALL WALLS TYPE 'A', UNO)
[Electrical Meter Symbol]	ELECTRICAL METER
[Gas Meter Symbol]	GAS METER
[Water Meter Symbol]	WATER METER
[Electrical Panel Symbol]	ELECTRICAL PANEL
[Bath Exhaust Fan Symbol]	BATH EXHAUST FAN; REFER TO DRAWING FOR SPECIFICATIONS
[Smoke/CO Detector Symbol]	COMBINATION SMOKE-CARBON MONOXIDE DETECTOR

FOUNDATION PLAN
SCALE 1/4" = 1'-0" **1**

REV NO	DATE	ISSUED TO
00	07.20.2021	ISSUED FOR ZONING REVIEW




**7-11 WORCESTER RD
RESIDENCE**
7-11 WORCESTER ROAD,
WASHINGTON DEPOT, CT 06794

FOUNDATION PLAN

SEAL AND SIGNATURE	CWB PROJECT NUMBER
	(PROJ #)
	TC
	SHEET

SHEET NUMBER
A-100.00
CWB ARCHITECTS

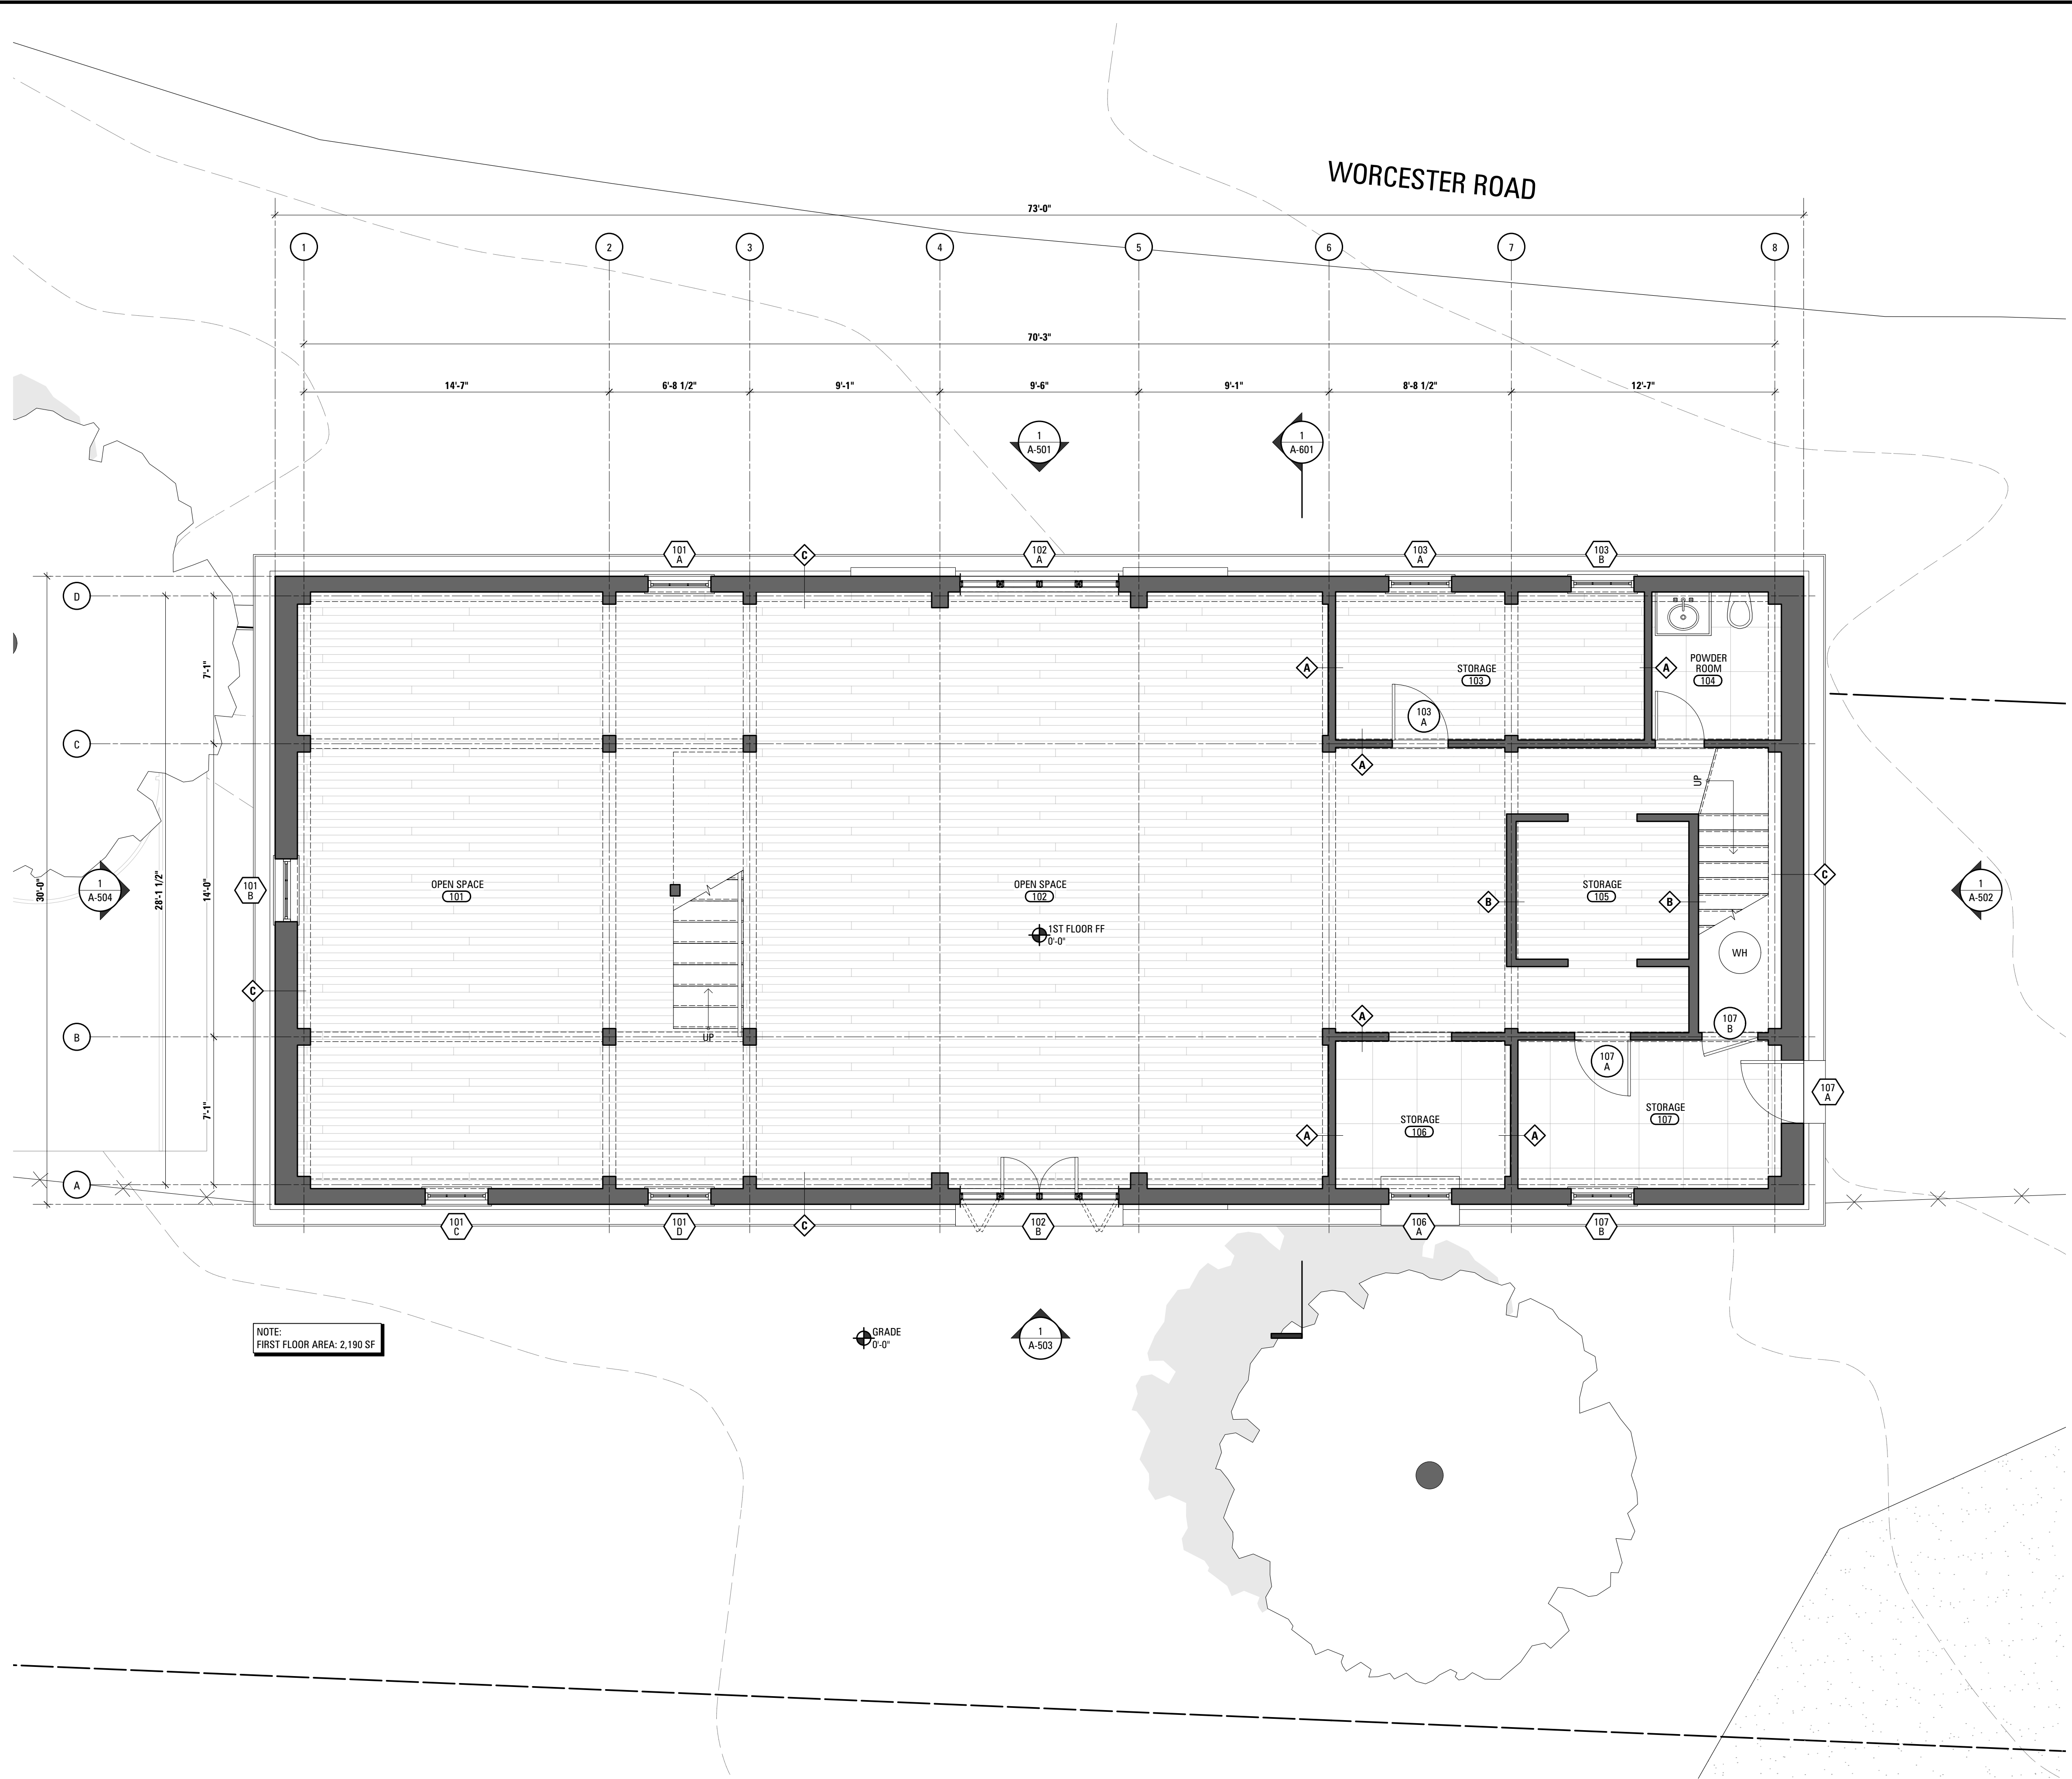

NOTE:
FIRST FLOOR AREA: 2,190 SF

**CONSTRUCTION PLAN:
1ST FLOOR**
SCALE 1/4" = 1'-0" **1**

CONSTRUCTION NOTES

1. CONTRACTOR RESPONSIBLE TO VIF ALL DIMENSIONS.
2. WOOD FLOORING TO BE SALVAGED / MAINTAINED WHERE POSSIBLE, PATCH AND REPAIR AS NEEDED.
3. PROVIDE MIN 3" THERMAL MINERAL WOOL INSULATION BETWEEN ALL FLOOR JOISTS AT BASEMENT CEILING, PAINT INSULATION AND FLOOR JOISTS AS SPECIFIED BY ARCHITECT.
4. PROVIDE SOUND ATTENUATING BATT INSULATION AT ALL NEW POWDER ROOM, BATHROOM, AND LAUNDRY ROOM PARTITIONS.

SYMBOLS LEGEND

SYMBOL	DESCRIPTION
	ROOM TAG: NAME, NUMBER, & AREA
	EXG CONSTRUCTION
	EXG CONSTRUCTION TO BE REMOVED
	NEW CONSTRUCTION
	OVERHEAD
	HIDDEN BELOW
	EXG DOOR
	NEW DOOR
	SECTION REFERENCE: DISPLAYS DWG NO & SHEET NO
	WALL TYPE INDICATOR (ALL WALLS TYPE 'A', UNO)
	ELECTRICAL METER
	GAS METER
	WATER METER
	ELECTRICAL PANEL
	BATH EXHAUST FAN; REFER TO DRAWING FOR SPECIFICATIONS
	COMBINATION SMOKE-CARBON MONOXIDE DETECTOR

**7-11 WORCESTER RD
RESIDENCE**
7-11 WORCESTER ROAD, WASHINGTON
DEPOT, CT 06794

CWB ARCHITECTS
45 Main Street
Studio 824
Brooklyn, NY 11201
[P] 718 624 1700
[F] 718 624 3332
www.cwbarchitects.com

CONSULTANTS
TIMBER FRAME
PAUL GUND
VERMONT FRAMES
22 VARNNEY HILL RD
STARKSBORO, VT 05487
802-453-3127
STRUCTURAL ENGINEER
BRIAN NEFF
NEFF BRIAN E
128 BACON RD
ROXBURY, CT 06783
860-354-2246

00 07.20.2021 ISSUED FOR ZONING REVIEW
REV NO DATE ISSUED TO
PROJECT NORTH


**7-11 WORCESTER RD
RESIDENCE**
7-11 WORCESTER ROAD,
WASHINGTON DEPOT, CT 06794

SHEET TITLE
**CONSTRUCTION PLAN:
1ST FLOOR**

SEAL AND SIGNATURE

DRAWN BY
REVIEWED BY
SHEET

SHEET NUMBER
A-101.00
CWB ARCHITECTS

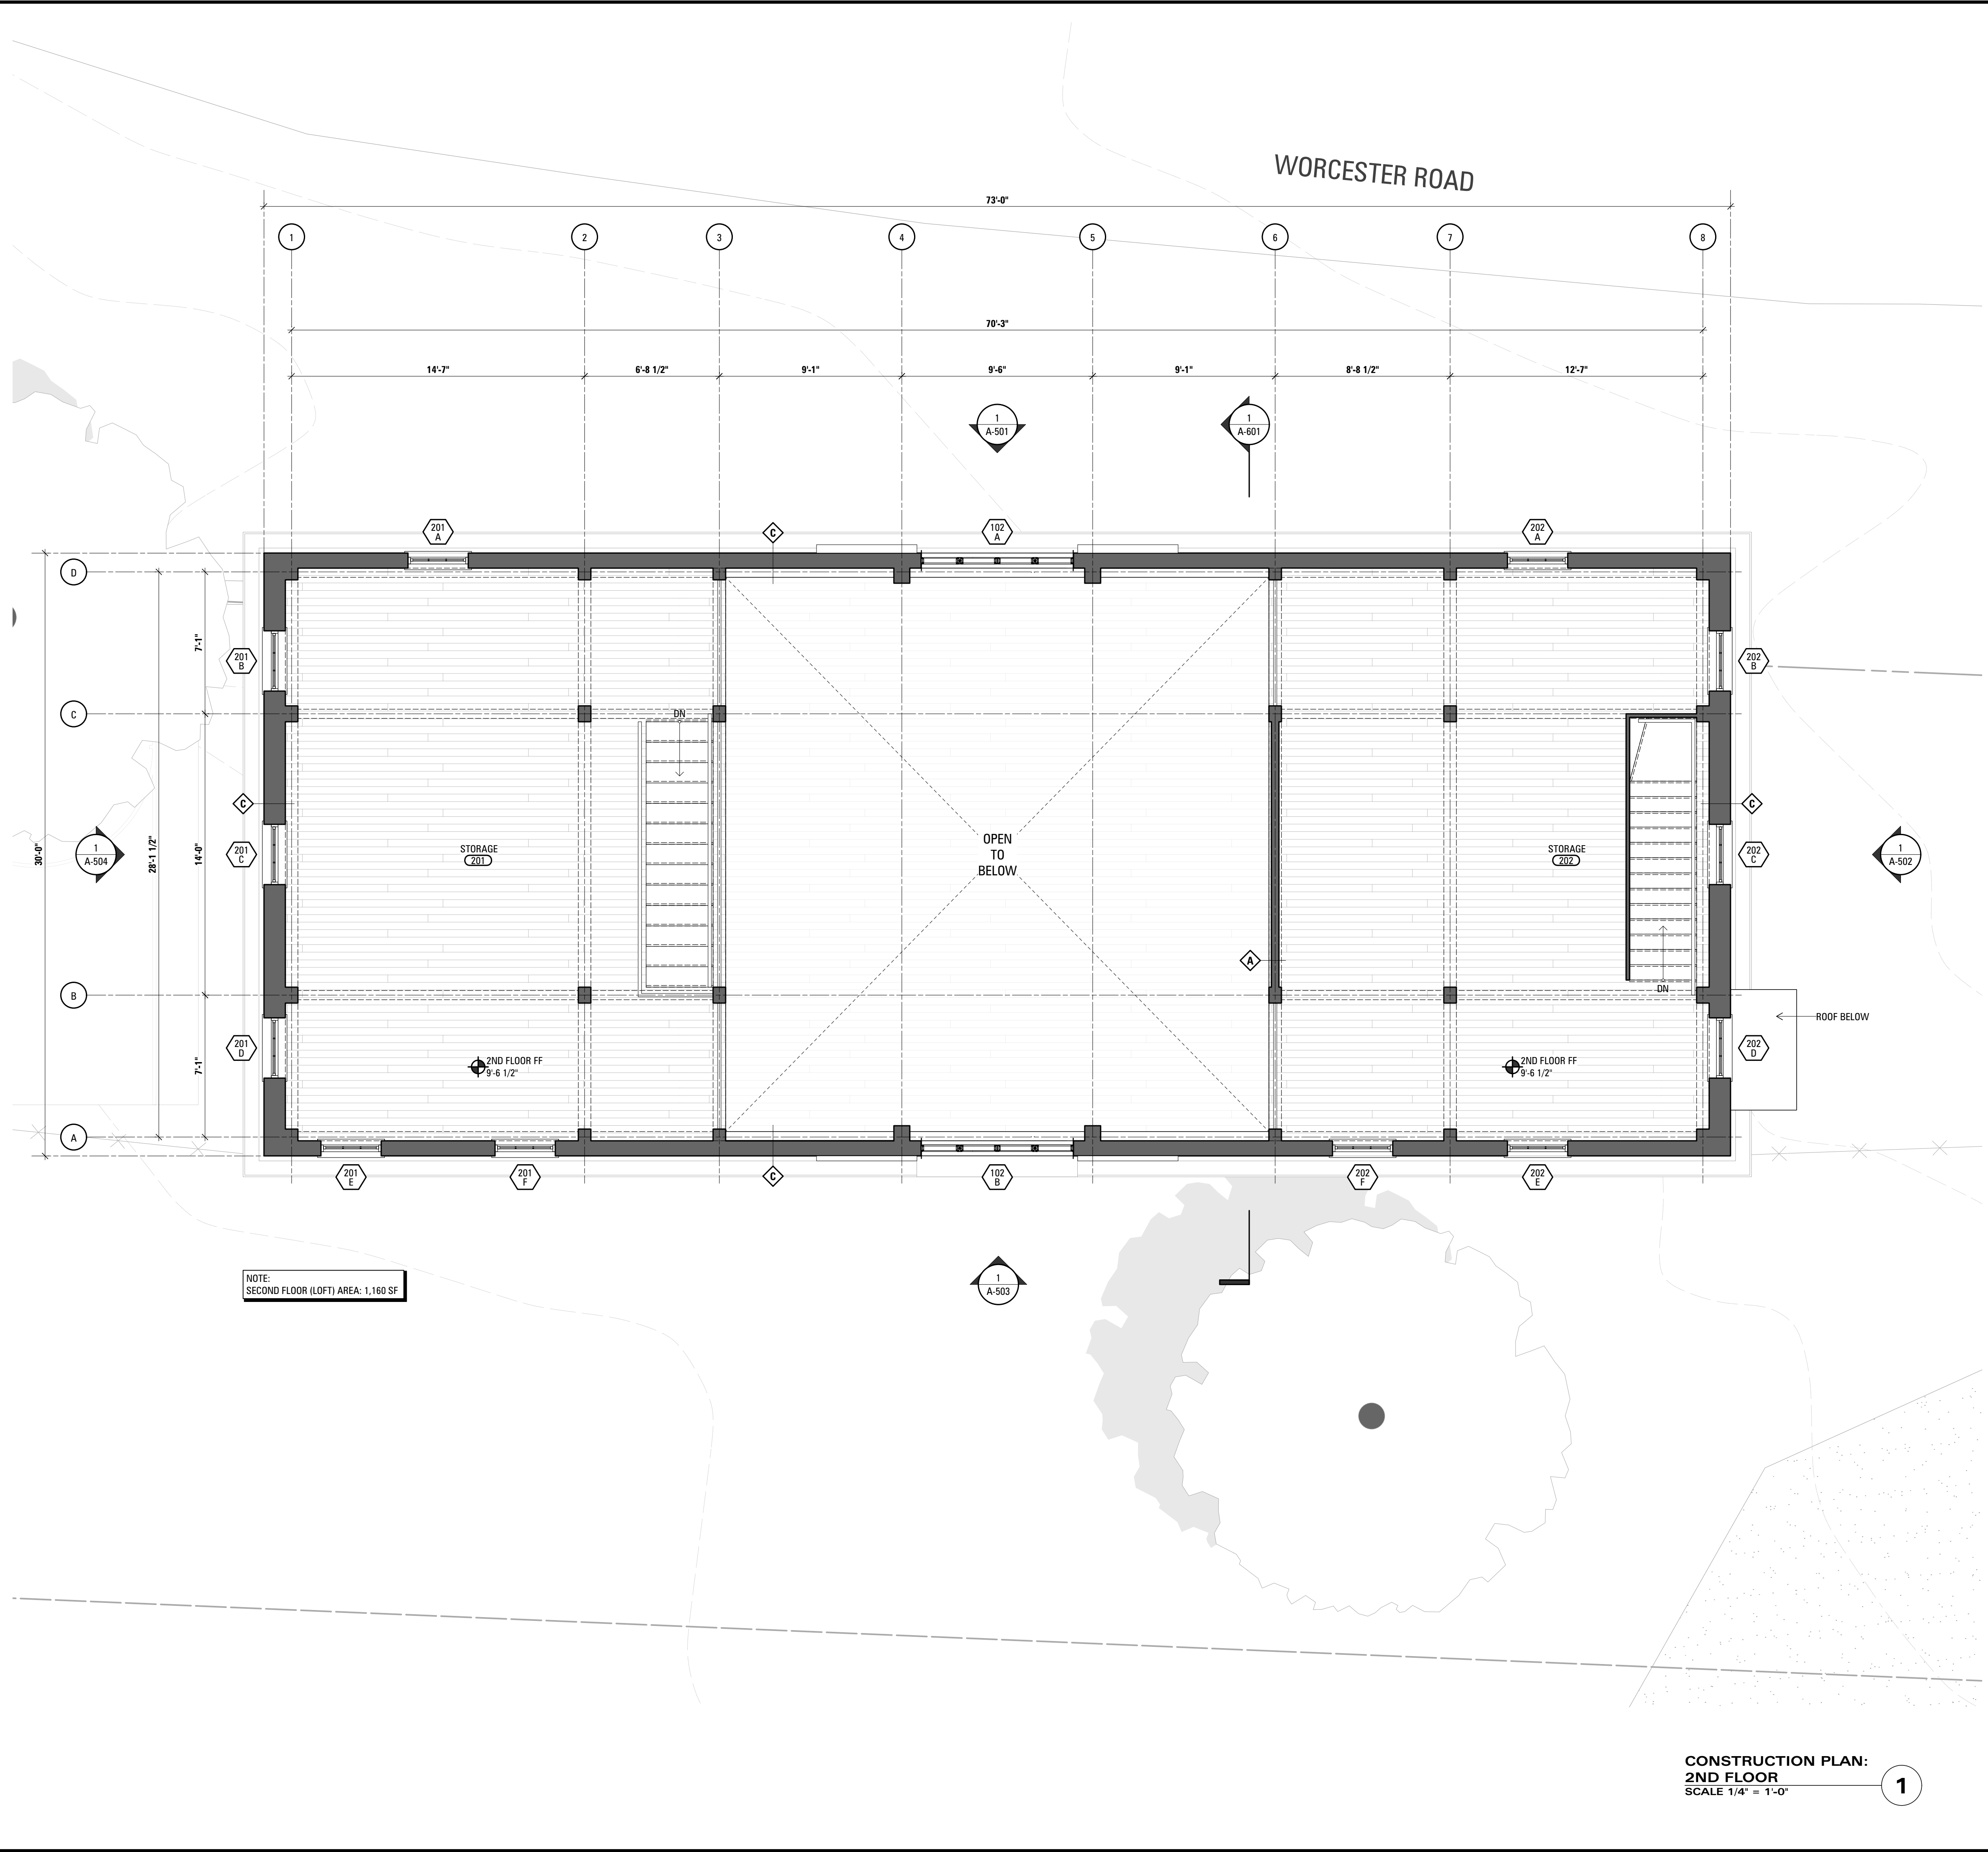

NOTE:
SECOND FLOOR (LOFT) AREA: 1,160 SF

**CONSTRUCTION PLAN:
2ND FLOOR**
SCALE 1/4" = 1'-0"
1

CONSTRUCTION NOTES

1. CONTRACTOR RESPONSIBLE TO VIF ALL DIMENSIONS.
2. WOOD FLOORING TO BE SALVAGED / MAINTAINED WHERE POSSIBLE, PATCH AND REPAIR AS NEEDED.
3. PROVIDE MIN 3" THERMAL MINERAL WOOL INSULATION BETWEEN ALL FLOOR JOISTS AT BASEMENT CEILING, PAINT INSULATION AND FLOOR JOISTS AS SPECIFIED BY ARCHITECT.
4. PROVIDE SOUND ATTENUATING BATT INSULATION AT ALL NEW POWDER ROOM, BATHROOM, AND LAUNDRY ROOM PARTITIONS.

SYMBOLS LEGEND

SYMBOL	DESCRIPTION
ROOM NAME SF	ROOM TAG: NAME, NUMBER, & AREA
[Hatched Box]	EXG CONSTRUCTION
[Hatched Box with Dashed]	EXG CONSTRUCTION TO BE REMOVED
[Solid Box]	NEW CONSTRUCTION
[Dashed Line]	OVERHEAD
[Dotted Line]	HIDDEN BELOW
[Door Symbol]	EXG DOOR
[Door Symbol]	NEW DOOR
[Circle with 0]	SECTION REFERENCE: DISPLAYS DWG NO & SHEET NO
[Diamond with A]	WALL TYPE INDICATOR (ALL WALLS TYPE 'A', UNO)
[Square with M]	ELECTRICAL METER
[Square with G]	GAS METER
[Square with W]	WATER METER
[Square with P]	ELECTRICAL PANEL
[Square with B]	BATH EXHAUST FAN; REFER TO DRAWING FOR SPECIFICATIONS
[Square with S]	COMBINATION SMOKE-CARBON MONOXIDE DETECTOR

**7-11 WORCESTER RD
RESIDENCE**
7-11 WORCESTER ROAD, WASHINGTON
DEPOT, CT 06794

CWB ARCHITECTS
45 Main Street
Studio 824
Brooklyn, NY 11201
[P] 718 624 1700
[F] 718 624 3332
www.cwbarchitects.com

CONSULTANTS
TIMBER FRAME
PAUL GUND
VERMONT FRAMES
22 VARNNEY HILL RD
STARKSBORO, VT 05487
802-453-3127
STRUCTURAL ENGINEER
BRIAN NEFF
NEFF BRIAN E
128 BACON RD
ROXBURY, CT 06783
860-354-2246

00 07.20.2021 ISSUED FOR ZONING REVIEW
REV NO DATE ISSUED TO




**7-11 WORCESTER RD
RESIDENCE**
7-11 WORCESTER ROAD,
WASHINGTON DEPOT, CT 06794

**CONSTRUCTION PLAN:
2ND FLOOR**

SEAL AND SIGNATURE

CWB PROJECT NUMBER
DRAWN BY
REVIEWED BY
SHEET

SHEET NUMBER
A-102.00
CWB ARCHITECTS

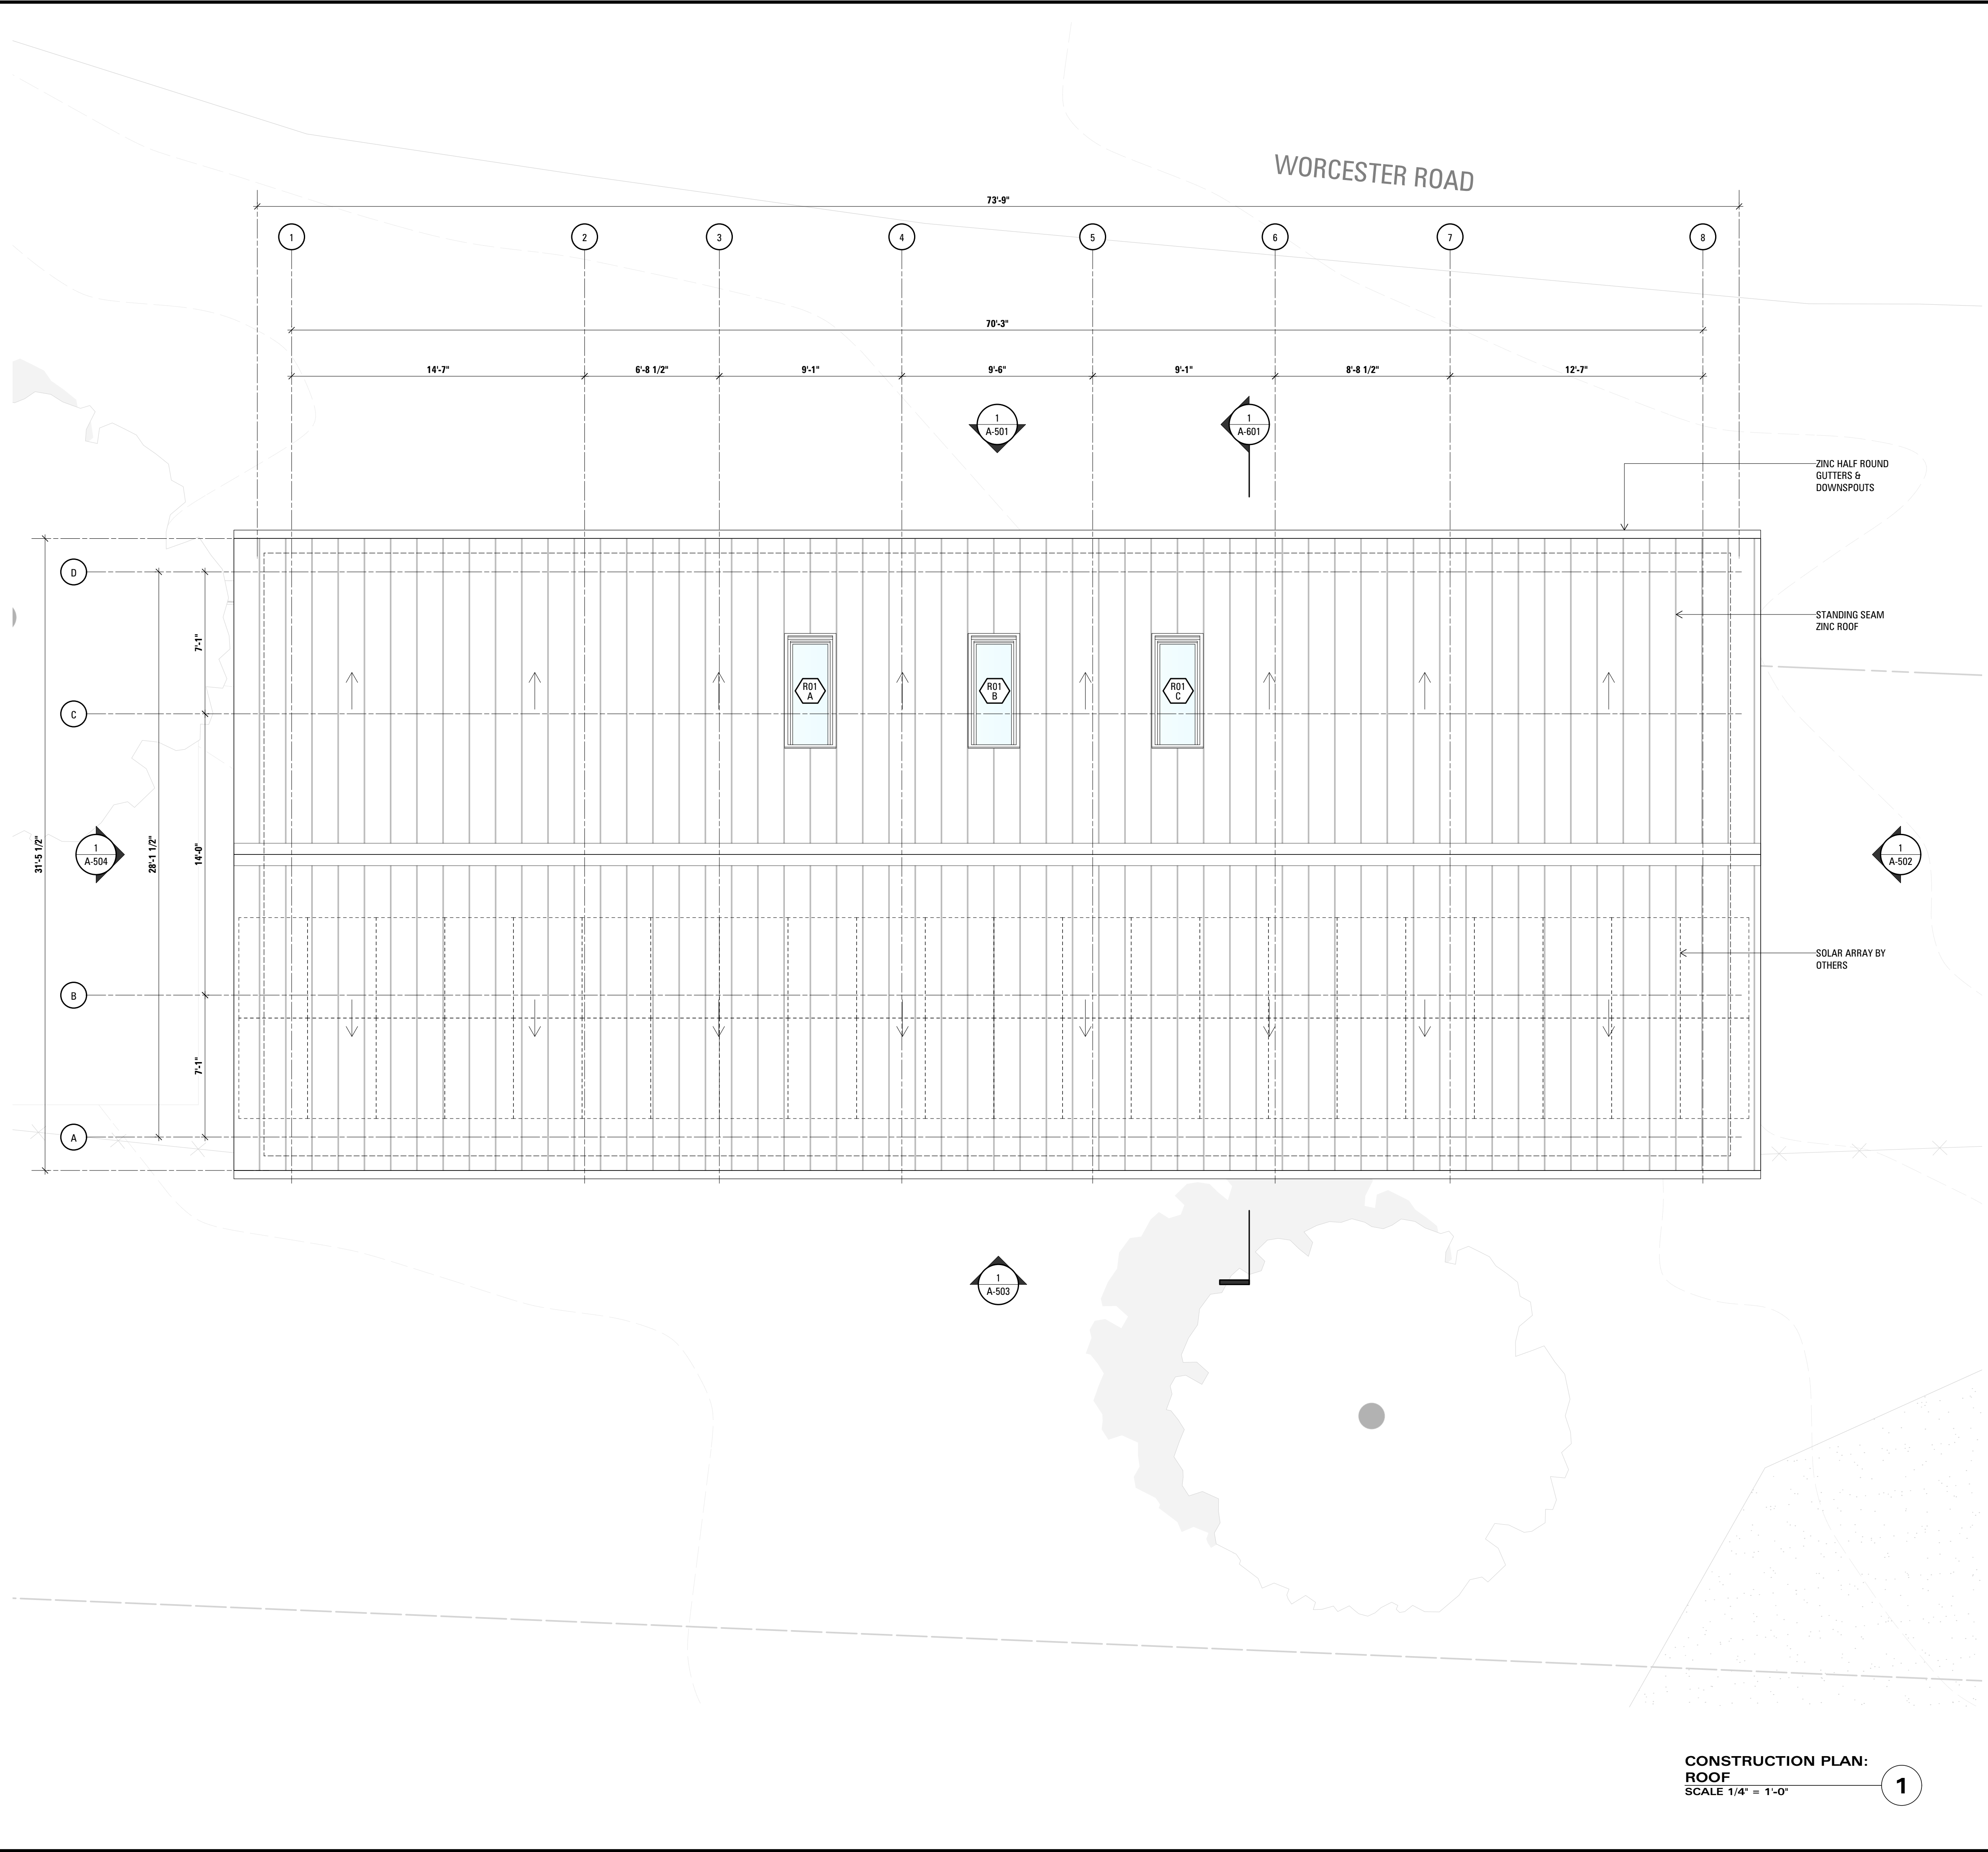

**CONSTRUCTION PLAN:
ROOF**
SCALE 1/4" = 1'-0" **1**

- CONSTRUCTION NOTES**
1. CONTRACTOR RESPONSIBLE TO VIF ALL DIMENSIONS.
 2. WOOD FLOORING TO BE SALVAGED / MAINTAINED WHERE POSSIBLE, PATCH AND REPAIR AS NEEDED.
 3. PROVIDE MIN 3" THERMAL MINERAL WOOL INSULATION BETWEEN ALL FLOOR JOISTS AT BASEMENT CEILING, PAINT INSULATION AND FLOOR JOISTS AS SPECIFIED BY ARCHITECT.
 4. PROVIDE SOUND ATTENUATING BATT INSULATION AT ALL NEW POWDER ROOM, BATHROOM, AND LAUNDRY ROOM PARTITIONS.

**7-11 WORCESTER RD
RESIDENCE**
7-11 WORCESTER ROAD, WASHINGTON
DEPOT, CT 06794

CWB ARCHITECTS
45 Main Street
Studio 824
Brooklyn, NY 11201
[P] 718 624 1700
[F] 718 624 3332
www.cwbarchitects.com

CONSULTANTS
TIMBER FRAME
PAUL GUND
VERMONT FRAMES
22 VARNNEY HILL RD
STARKSBORO, VT 05487
802-453-3727
STRUCTURAL ENGINEER
BRIAN NEFF
NEFF BRIAN E
128 BACON RD
ROXBURY, CT 06783
860-354-2246

SYMBOLS LEGEND

SYMBOL	DESCRIPTION
	ROOM TAG: NAME, NUMBER, & AREA
	EXG CONSTRUCTION
	EXG CONSTRUCTION TO BE REMOVED
	NEW CONSTRUCTION
	OVERHEAD
	HIDDEN BELOW
	EXG DOOR
	NEW DOOR
	SECTION REFERENCE: DISPLAYS DWG NO & SHEET NO
	WALL TYPE INDICATOR (ALL WALLS TYPE 'A', UNO)
	ELECTRICAL METER
	GAS METER
	WATER METER
	ELECTRICAL PANEL
	BATH EXHAUST FAN; REFER TO DRAWING FOR SPECIFICATIONS
	COMBINATION SMOKE-CARBON MONOXIDE DETECTOR

00 07.20.2021 ISSUED FOR ZONING REVIEW
REV NO DATE ISSUED TO
PROJECT NORTH


**7-11 WORCESTER RD
RESIDENCE**
7-11 WORCESTER ROAD,
WASHINGTON DEPOT, CT 06794

SHEET TITLE
**CONSTRUCTION PLAN:
ROOF**

SEAL AND SIGNATURE

DRAWN BY
REVIEWED BY
SHEET

SHEET NUMBER
A-103.00
CWB ARCHITECTS

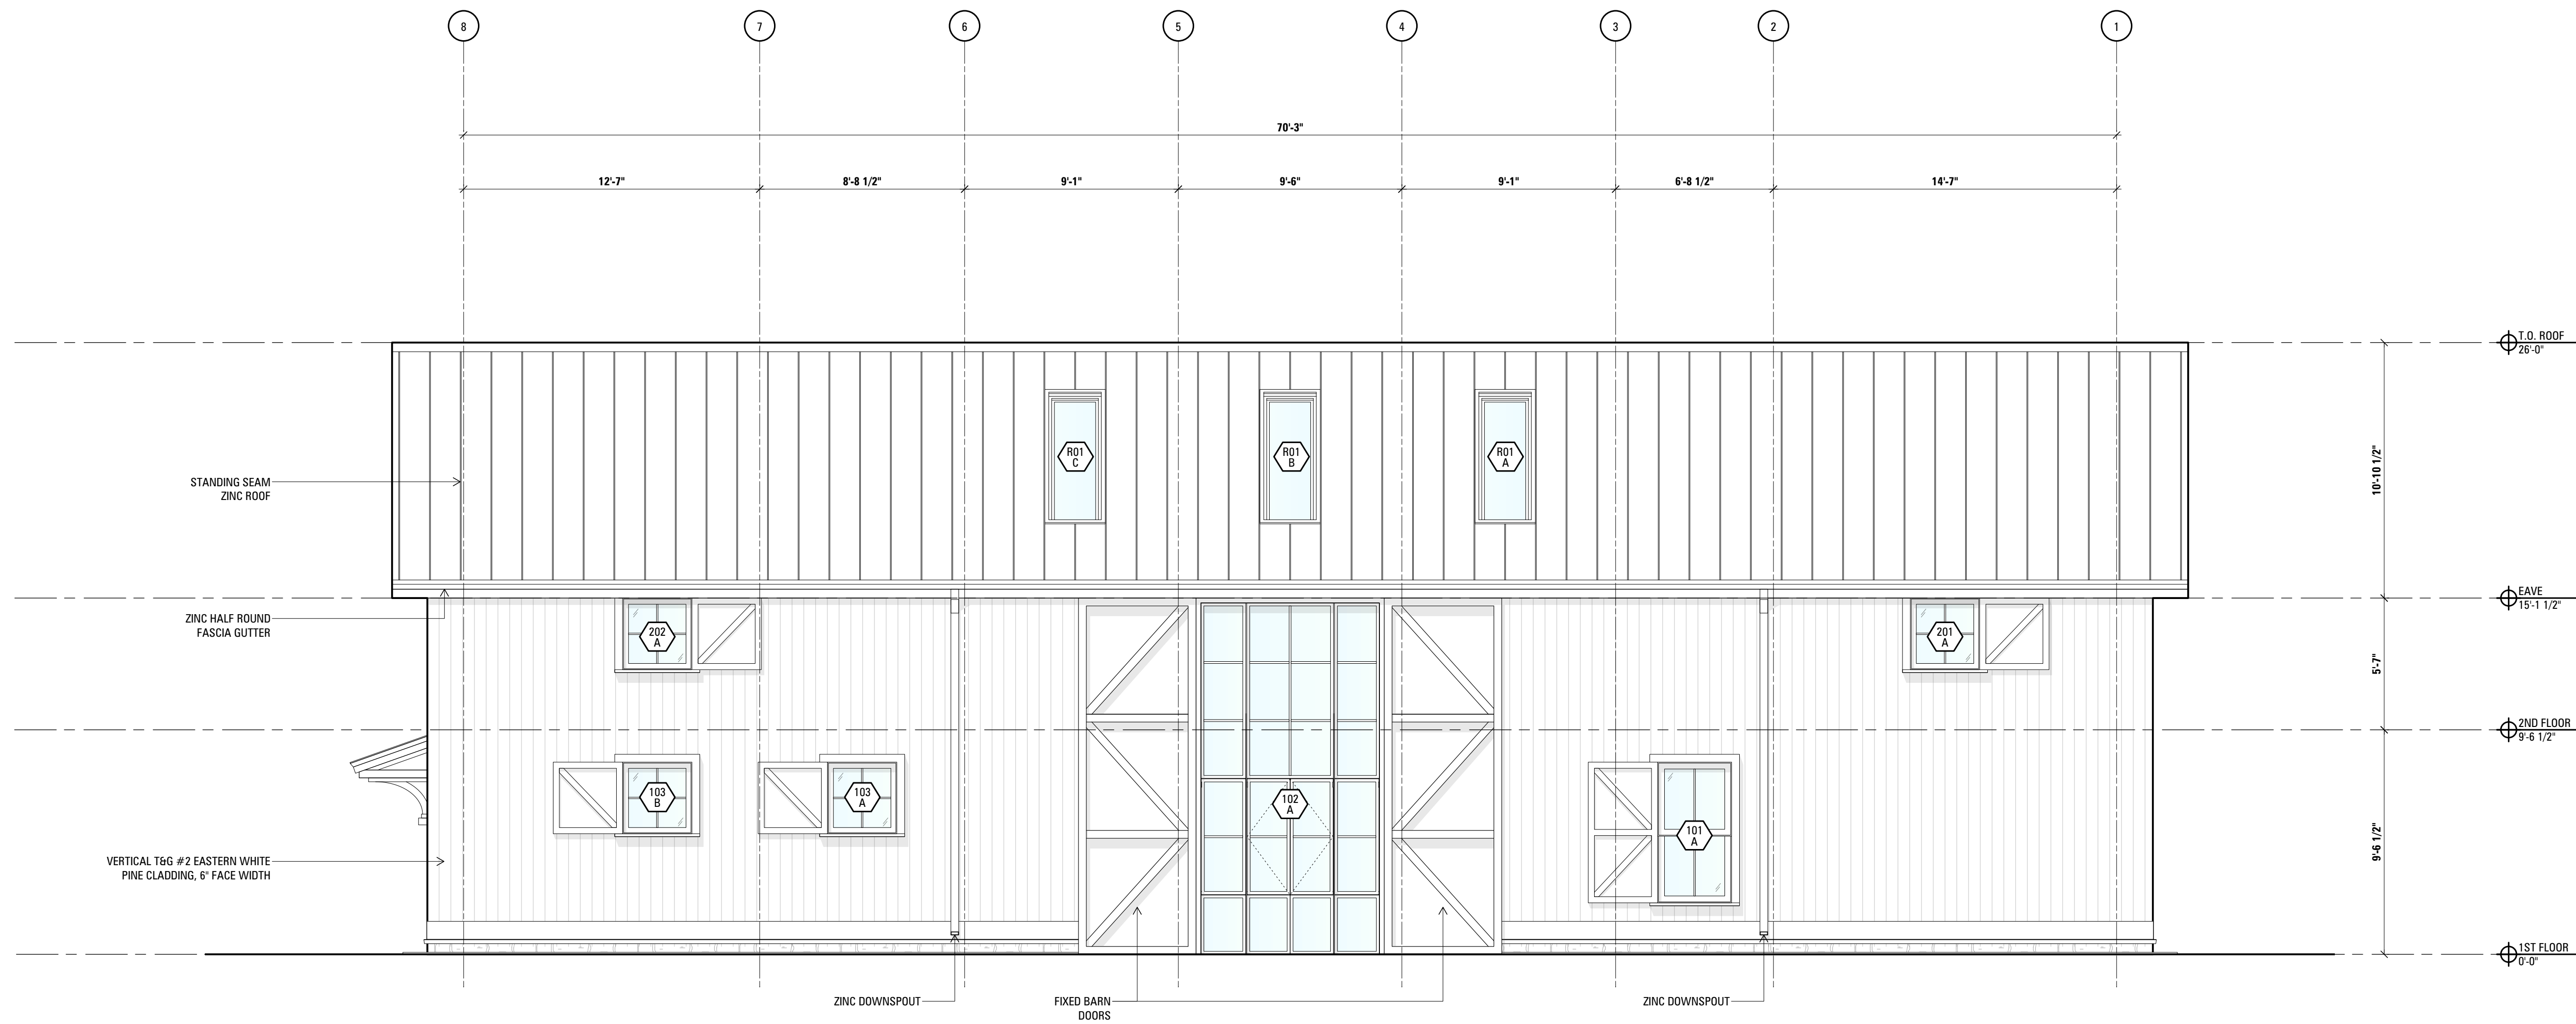


NORTH ELEVATION
SCALE 1/4" = 1'-0" **1**

REV#	DATE	ISSUED TO
00	07.20.2021	ISSUED FOR ZONING REVIEW

NORTH ELEVATION

	CWB PROJECT NUMBER
	(PROJ #)
	DRAWN BY
	TC
REVIEWED BY	
SHEET	

A-501.00

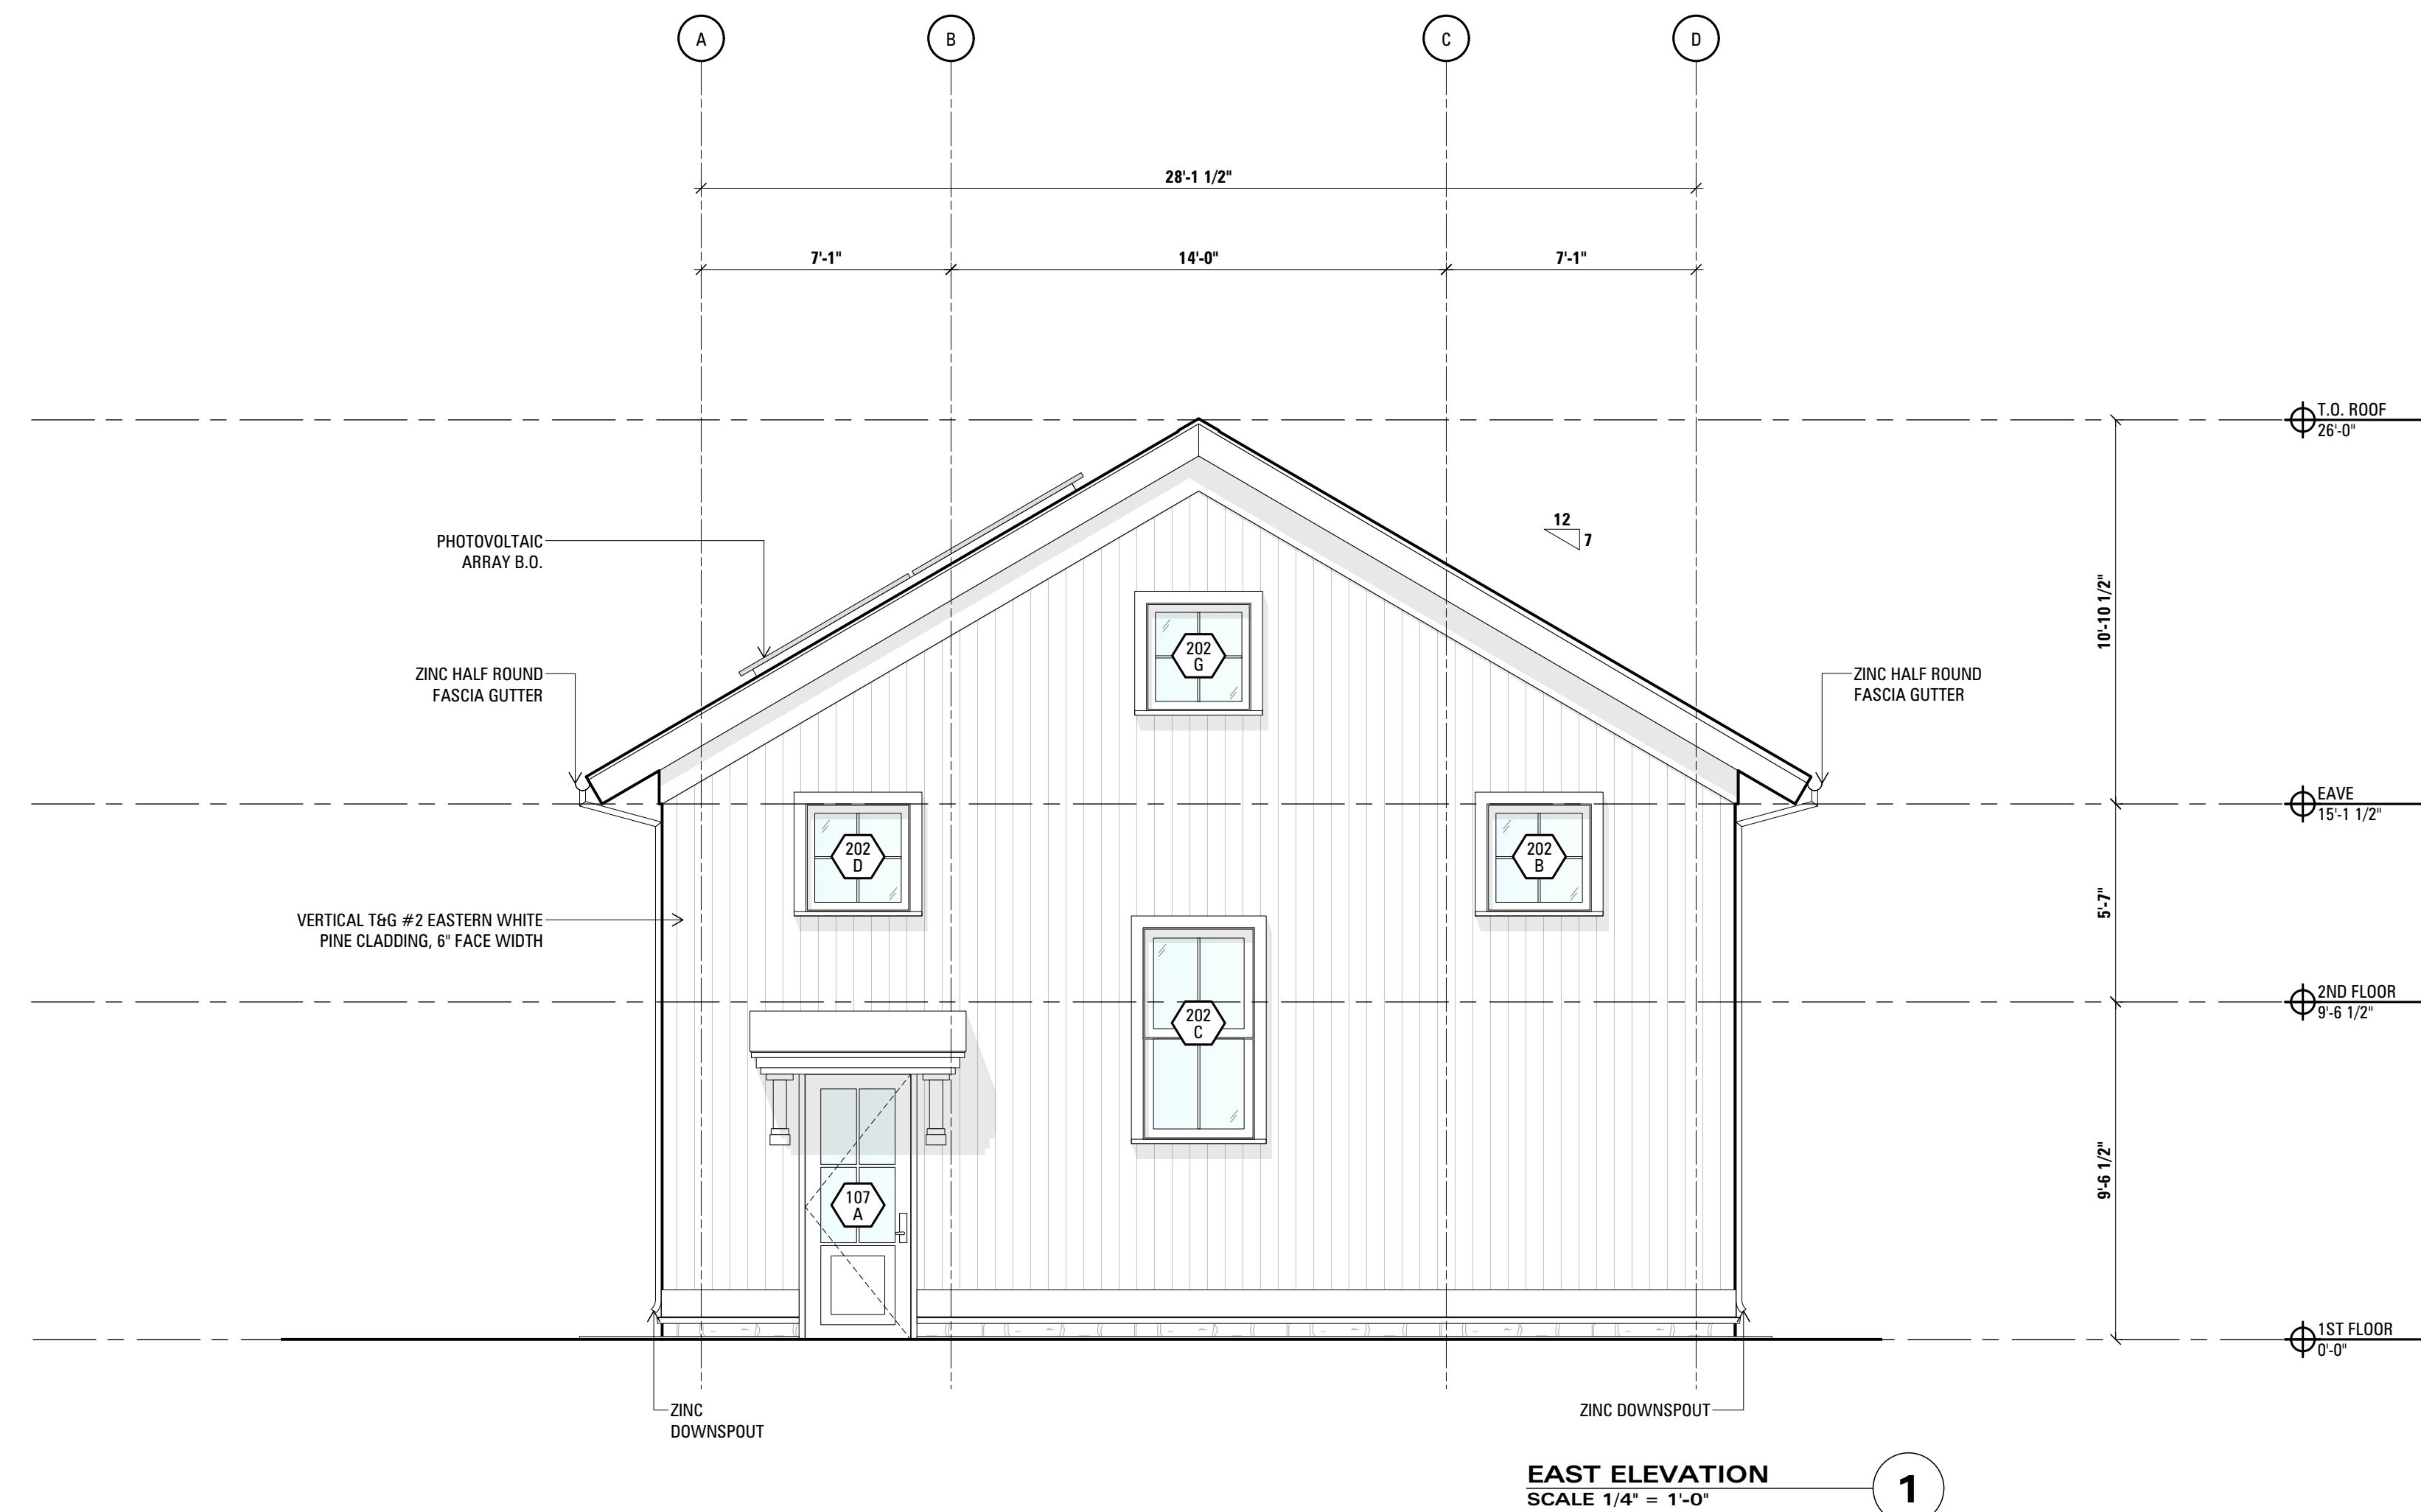


00	07.20.2021	ISSUED FOR ZONING REVIEW
REV NO	DATE	ISSUED TO

EAST ELEVATION

SEAL AND SIGNATURE	CWB PROJECT NUMBER
	(PROJ #)
	DRAWN BY
	REVIEWED BY TC
SHEET	

CONSULTANTS
TIMBER FRAME
PAUL GUND
VERMONT FRAMES
22 VARNEY HILL RD
STARKSBORO, VT 05487
802-453-3127

STRUCTURAL ENGINEER
BRIAN NEFF
NEFF BRIAN E
128 BACON RD
ROXBURY, CT 06783
860-354-2246

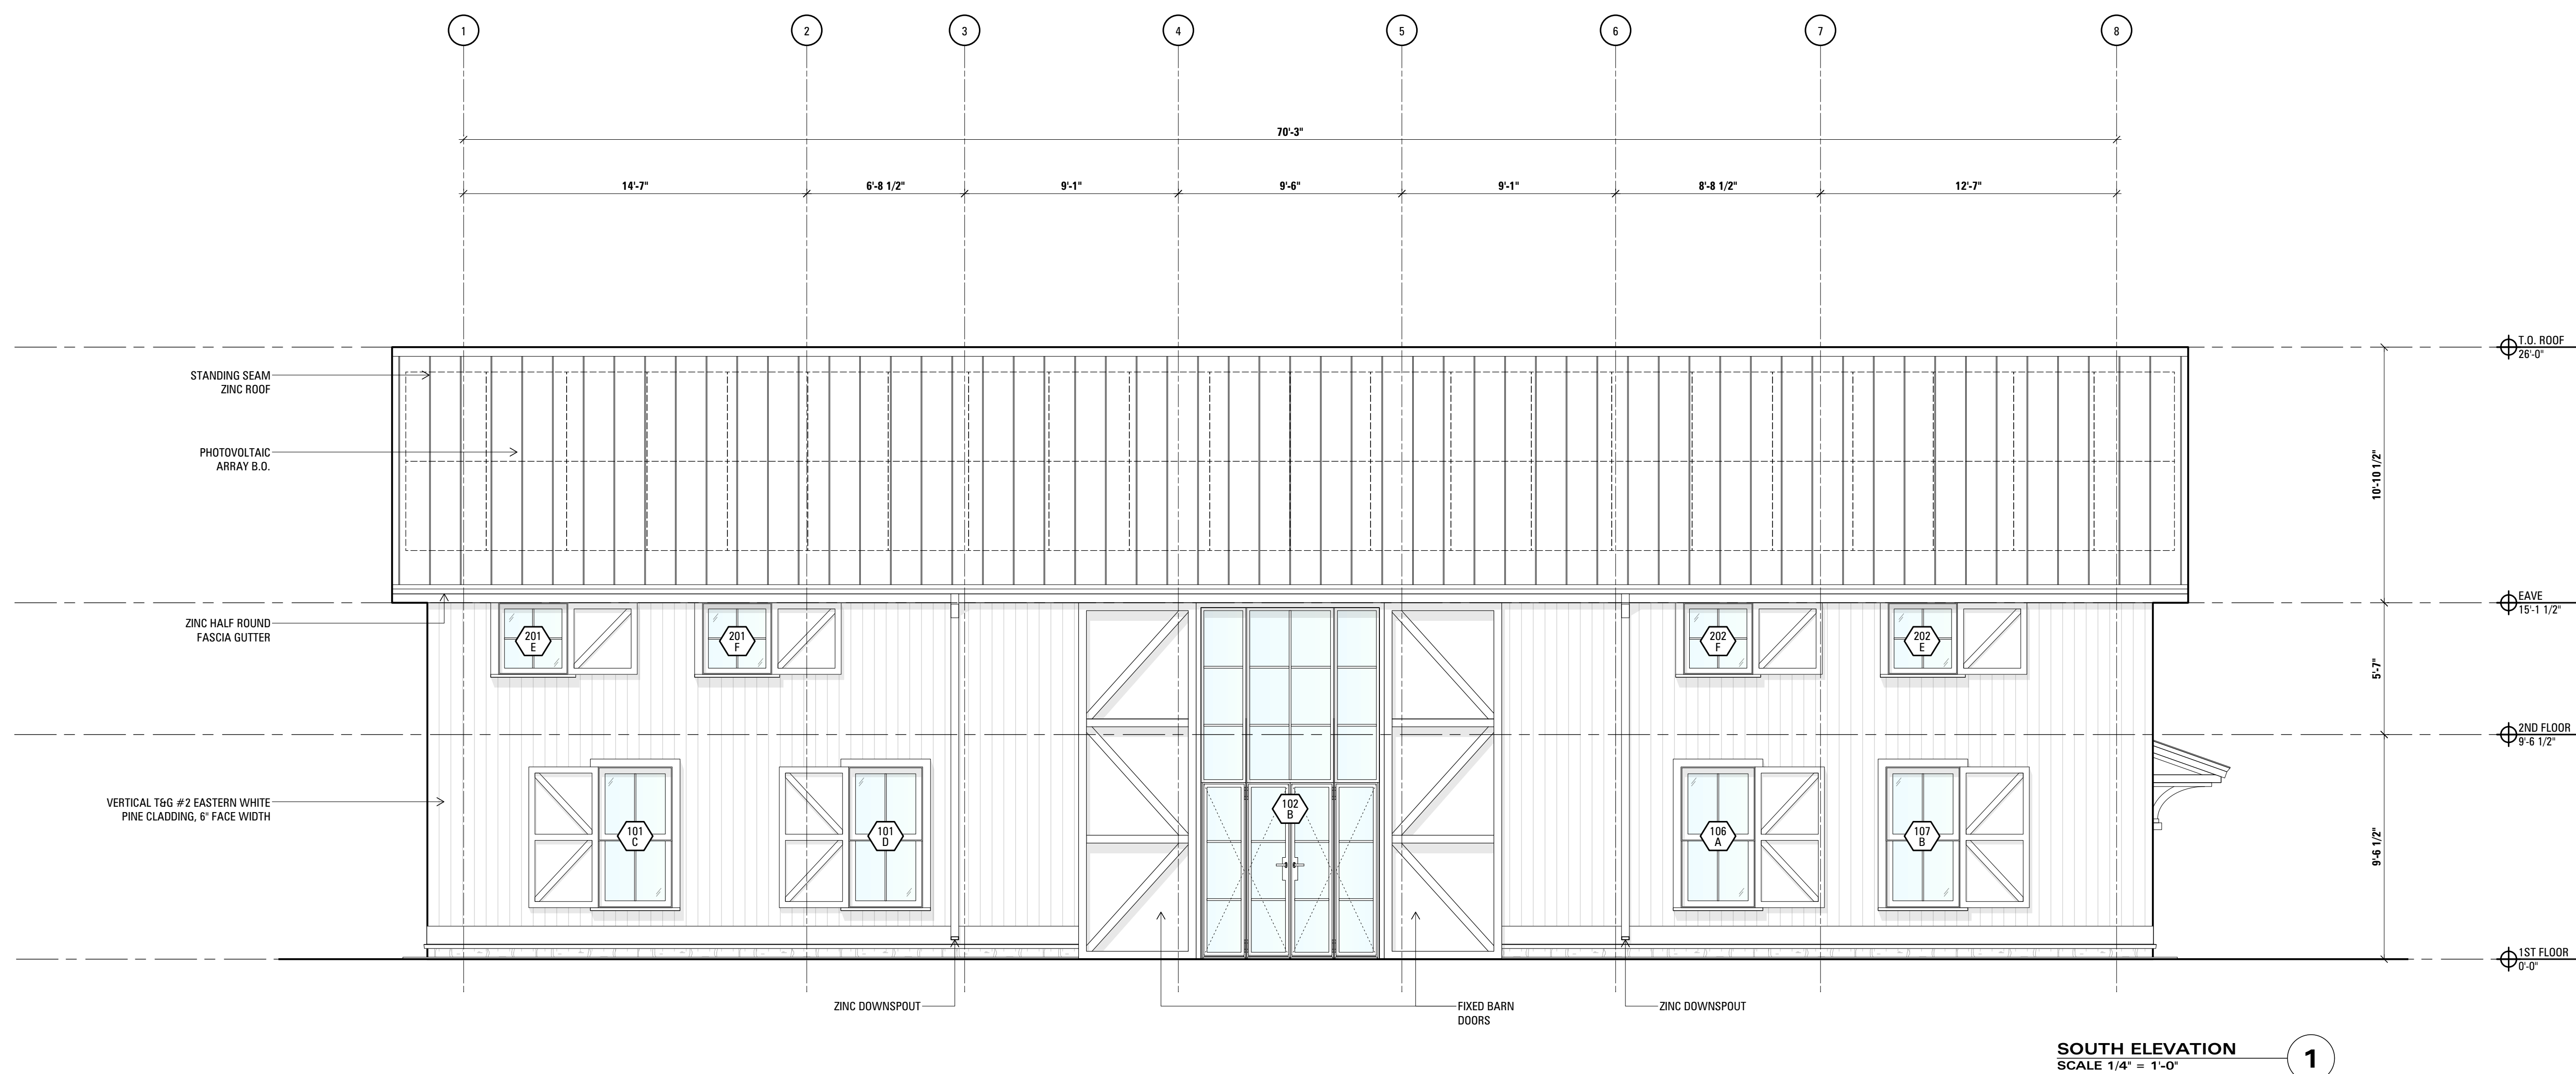

SOUTH ELEVATION
SCALE 1/4" = 1'-0" **1**


00	07.20.2021	ISSUED FOR ZONING REVIEW
REV NO	DATE	ISSUED TO

SOUTH ELEVATION

SEAL AND SIGNATURE	CWB PROJECT NUMBER
	(PROJ #)
	DRAWN BY
	REVIEWED BY
SHEET NUMBER	SHEET

A-503.00

CONSULTANTS
TIMBER FRAME
PAUL GUND
VERMONT FRAMES
22 VARNNEY HILL RD
STARKSBORO, VT 05487
802-453-3727
STRUCTURAL ENGINEER
BRIAN NEFF
NEFF BRIAN E
128 BACON RD
ROXBURY, CT 06783
860-354-2246

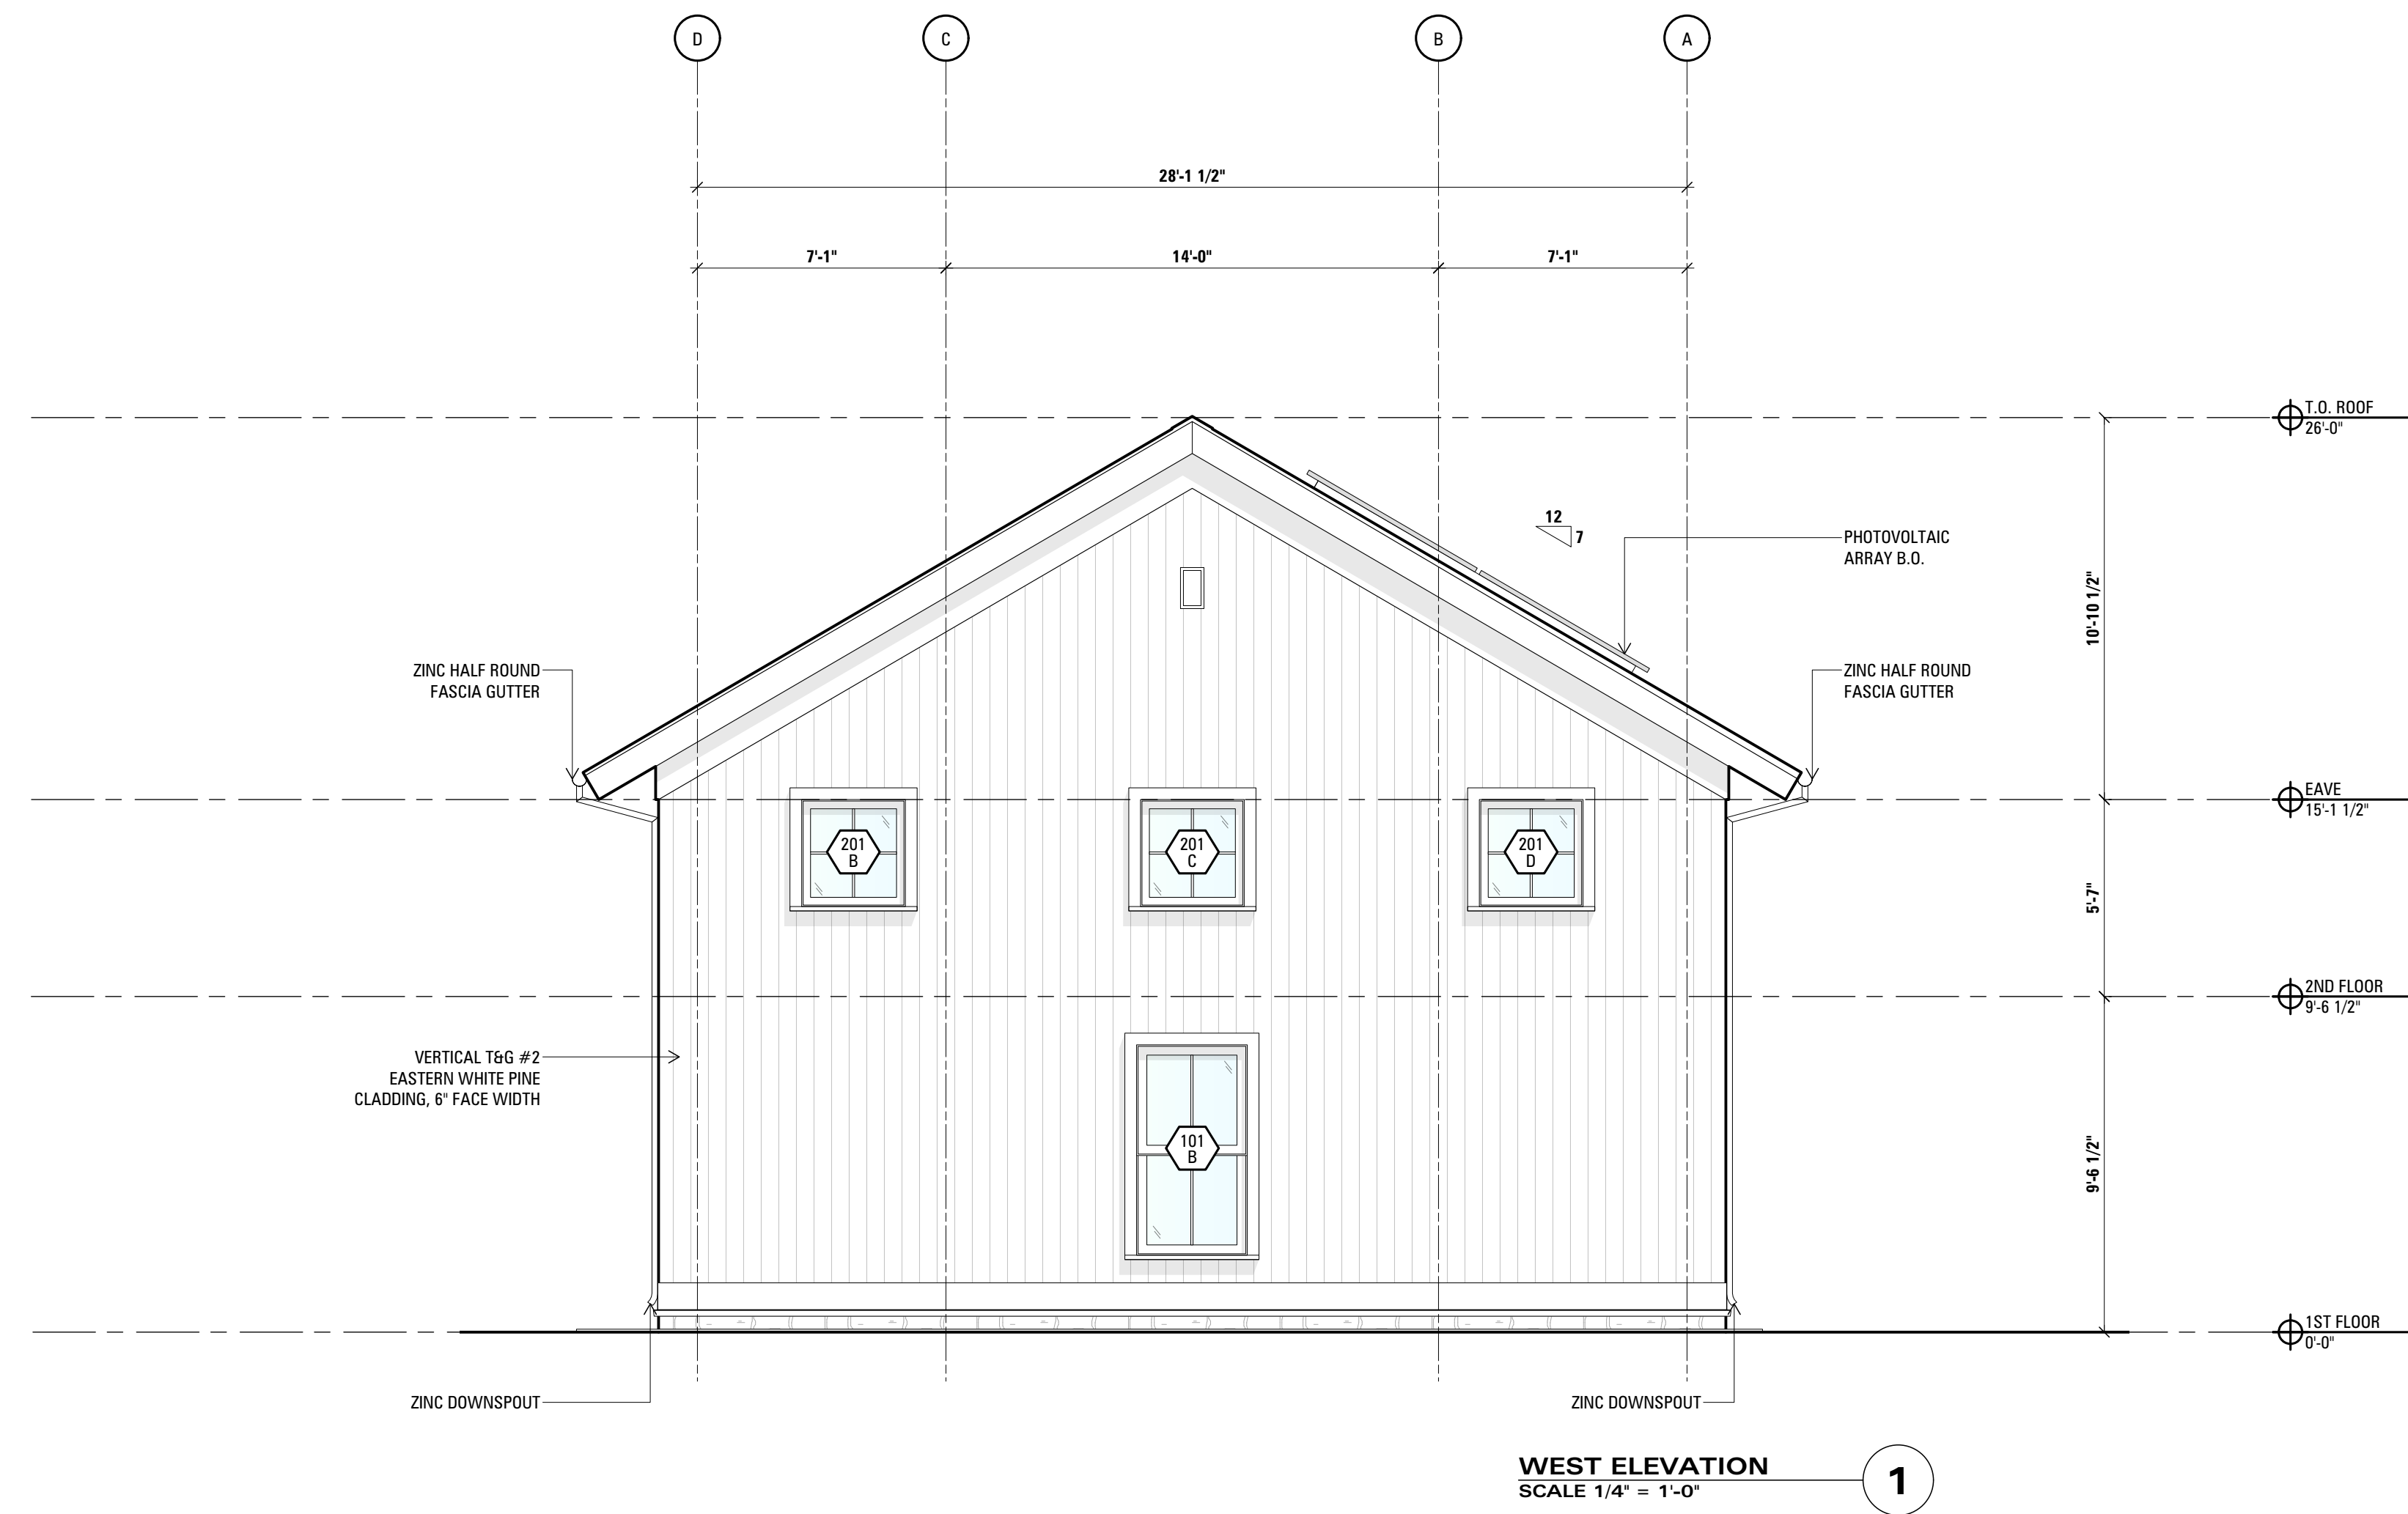


00	07.20.2021	ISSUED FOR ZONING REVIEW
REV NO	DATE	ISSUED TO

SHEET TITLE
WEST ELEVATION

SEAL AND SIGNATURE	CWB PROJECT NUMBER
	(PROJ #)
	DRAWN BY
	REVIEWED BY TC
SHEET NUMBER	SHEET

A-504.00

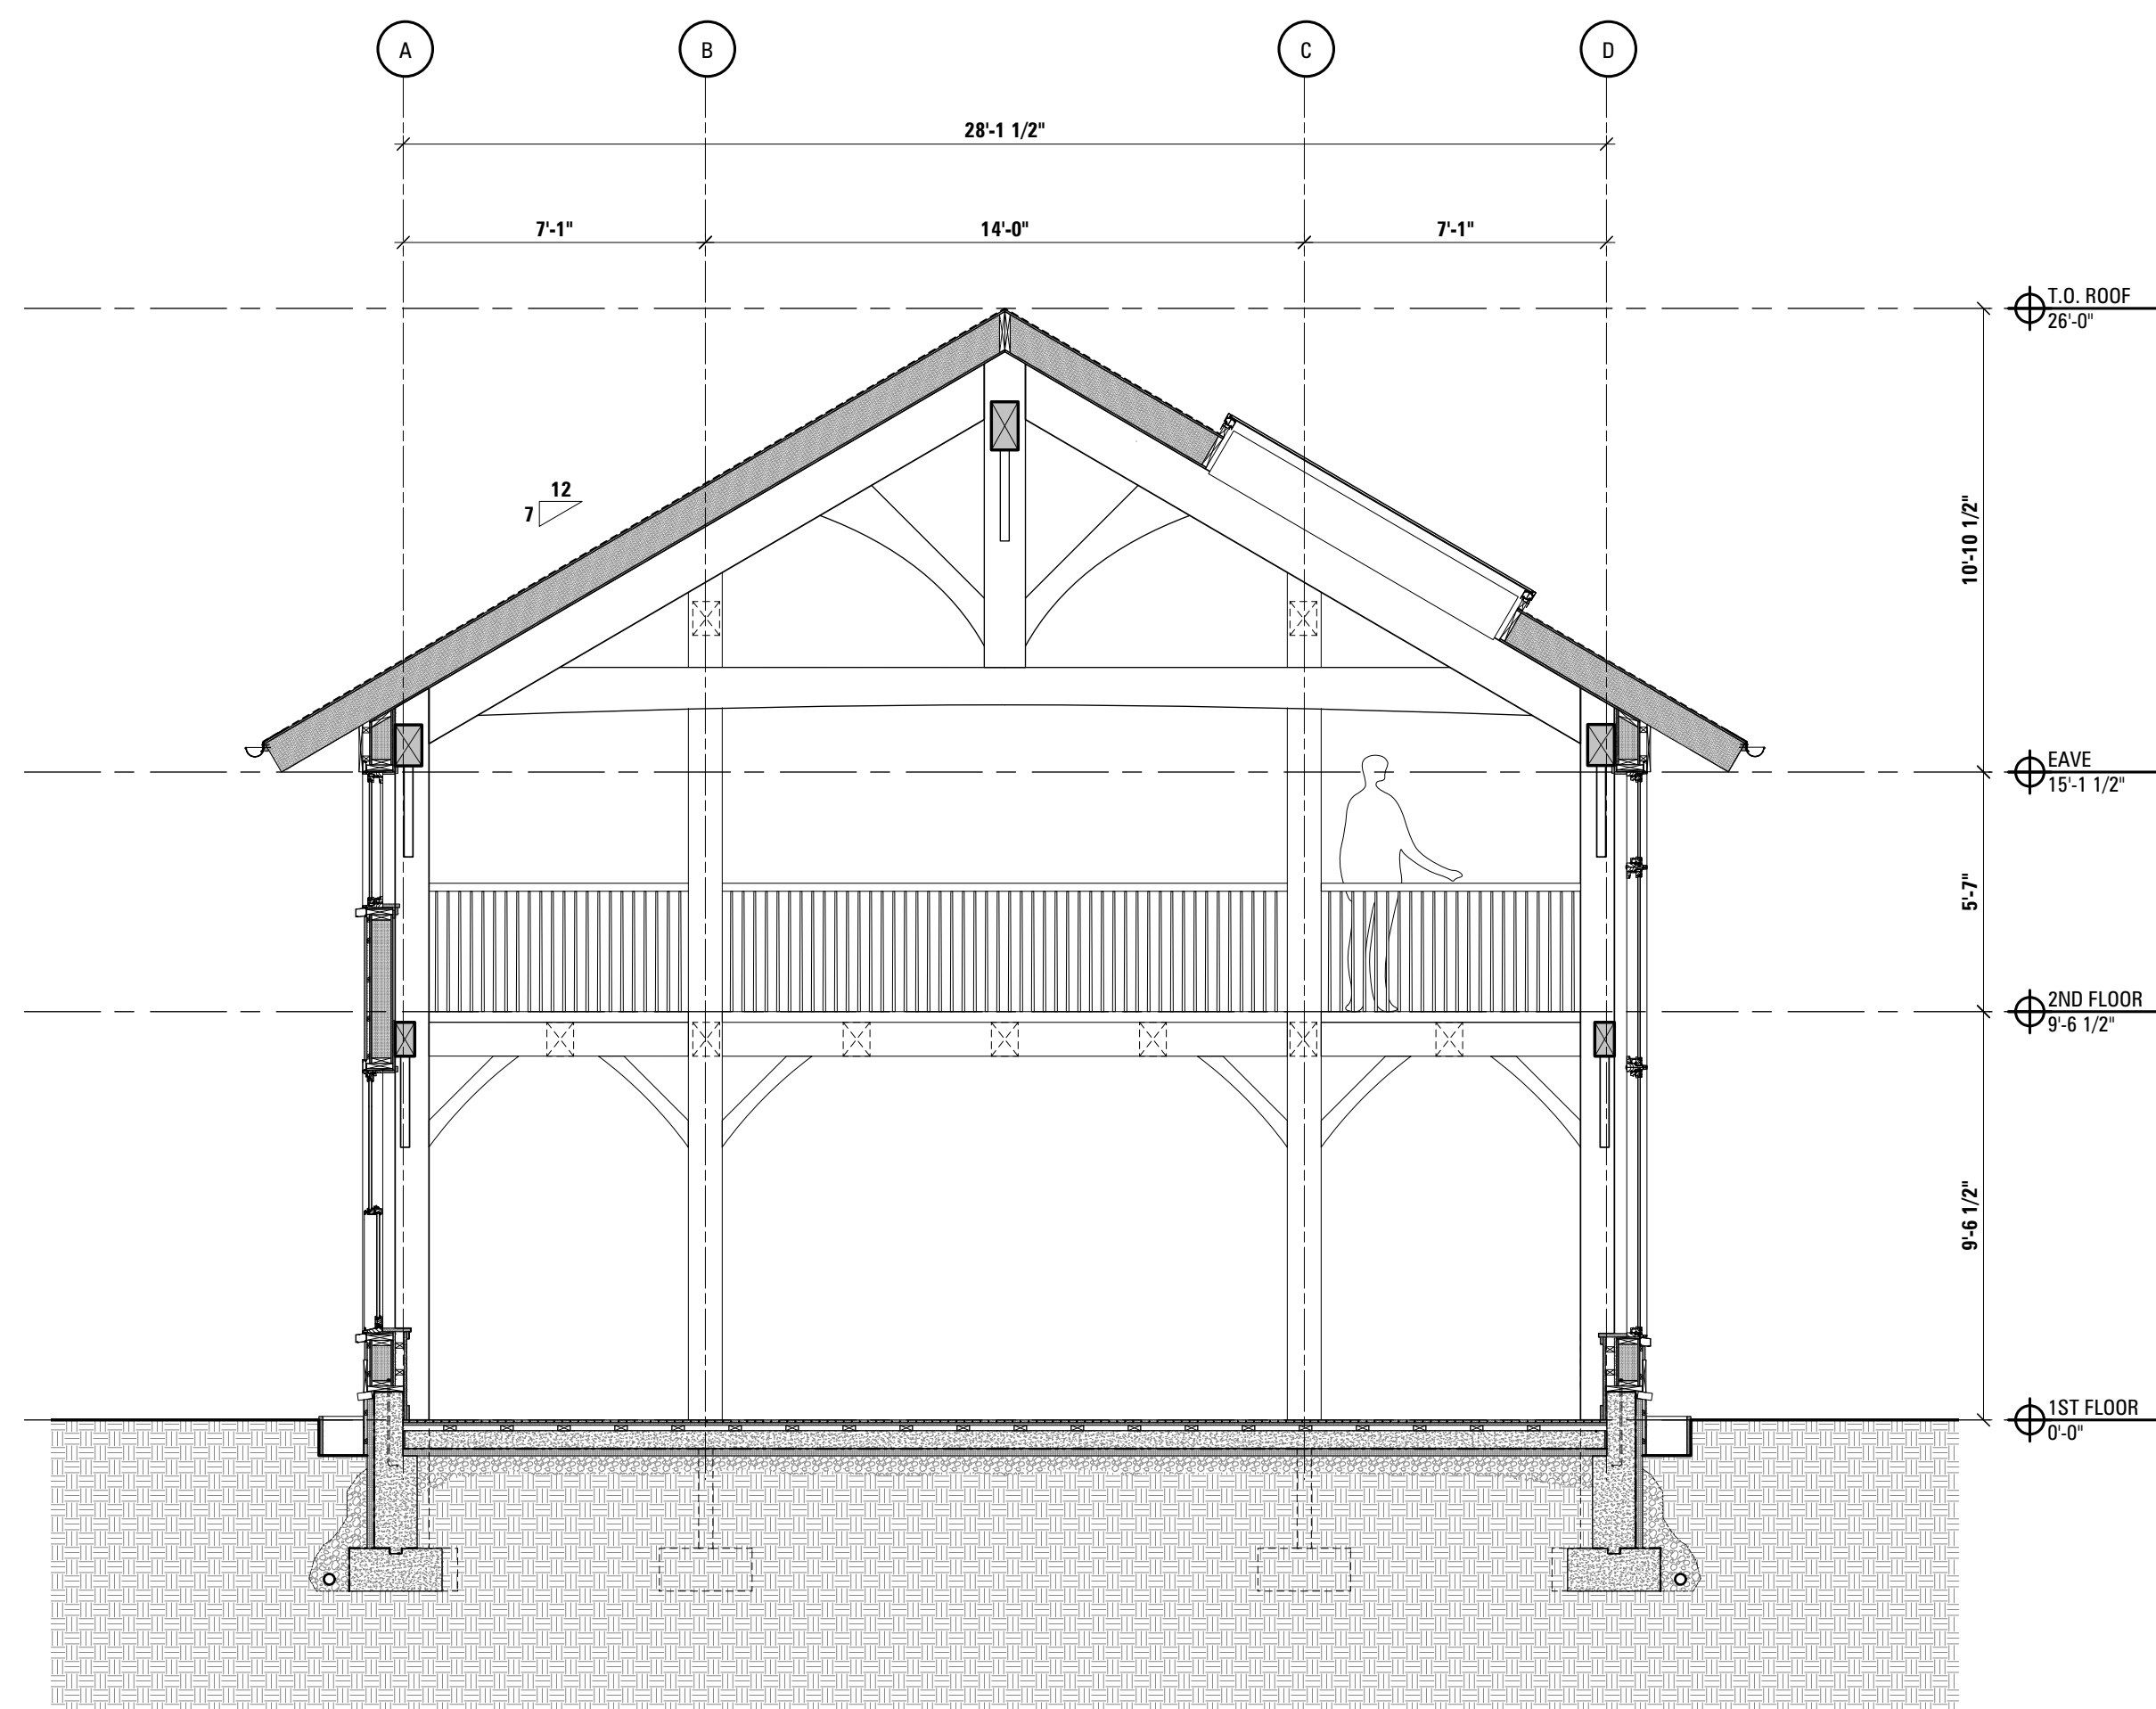

**CONSTRUCTION:
SECTION**
SCALE 1/4" = 1'-0" **1**

REV NO	DATE	ISSUED TO
00	07.20.2021	ISSUED FOR ZONING REVIEW

**CONSTRUCTION:
SECTION**

	CWB PROJECT NUMBER
	DRAWN BY _____ (PROJ #)
	REVIEWED BY _____ TC
	SHEET _____