

1st FLOOR PLAN

3/16" = 1'-0"


PROPOSED 1st FLOOR PLAN

NEW STORAGE BARN  
 130 KINNEY HILL ROAD  
 NEW PRESTON, CONNECTICUT 06777

SCALE:  
 3/16" = 1'-0"

DATE:  
 06/01/21

A1.01

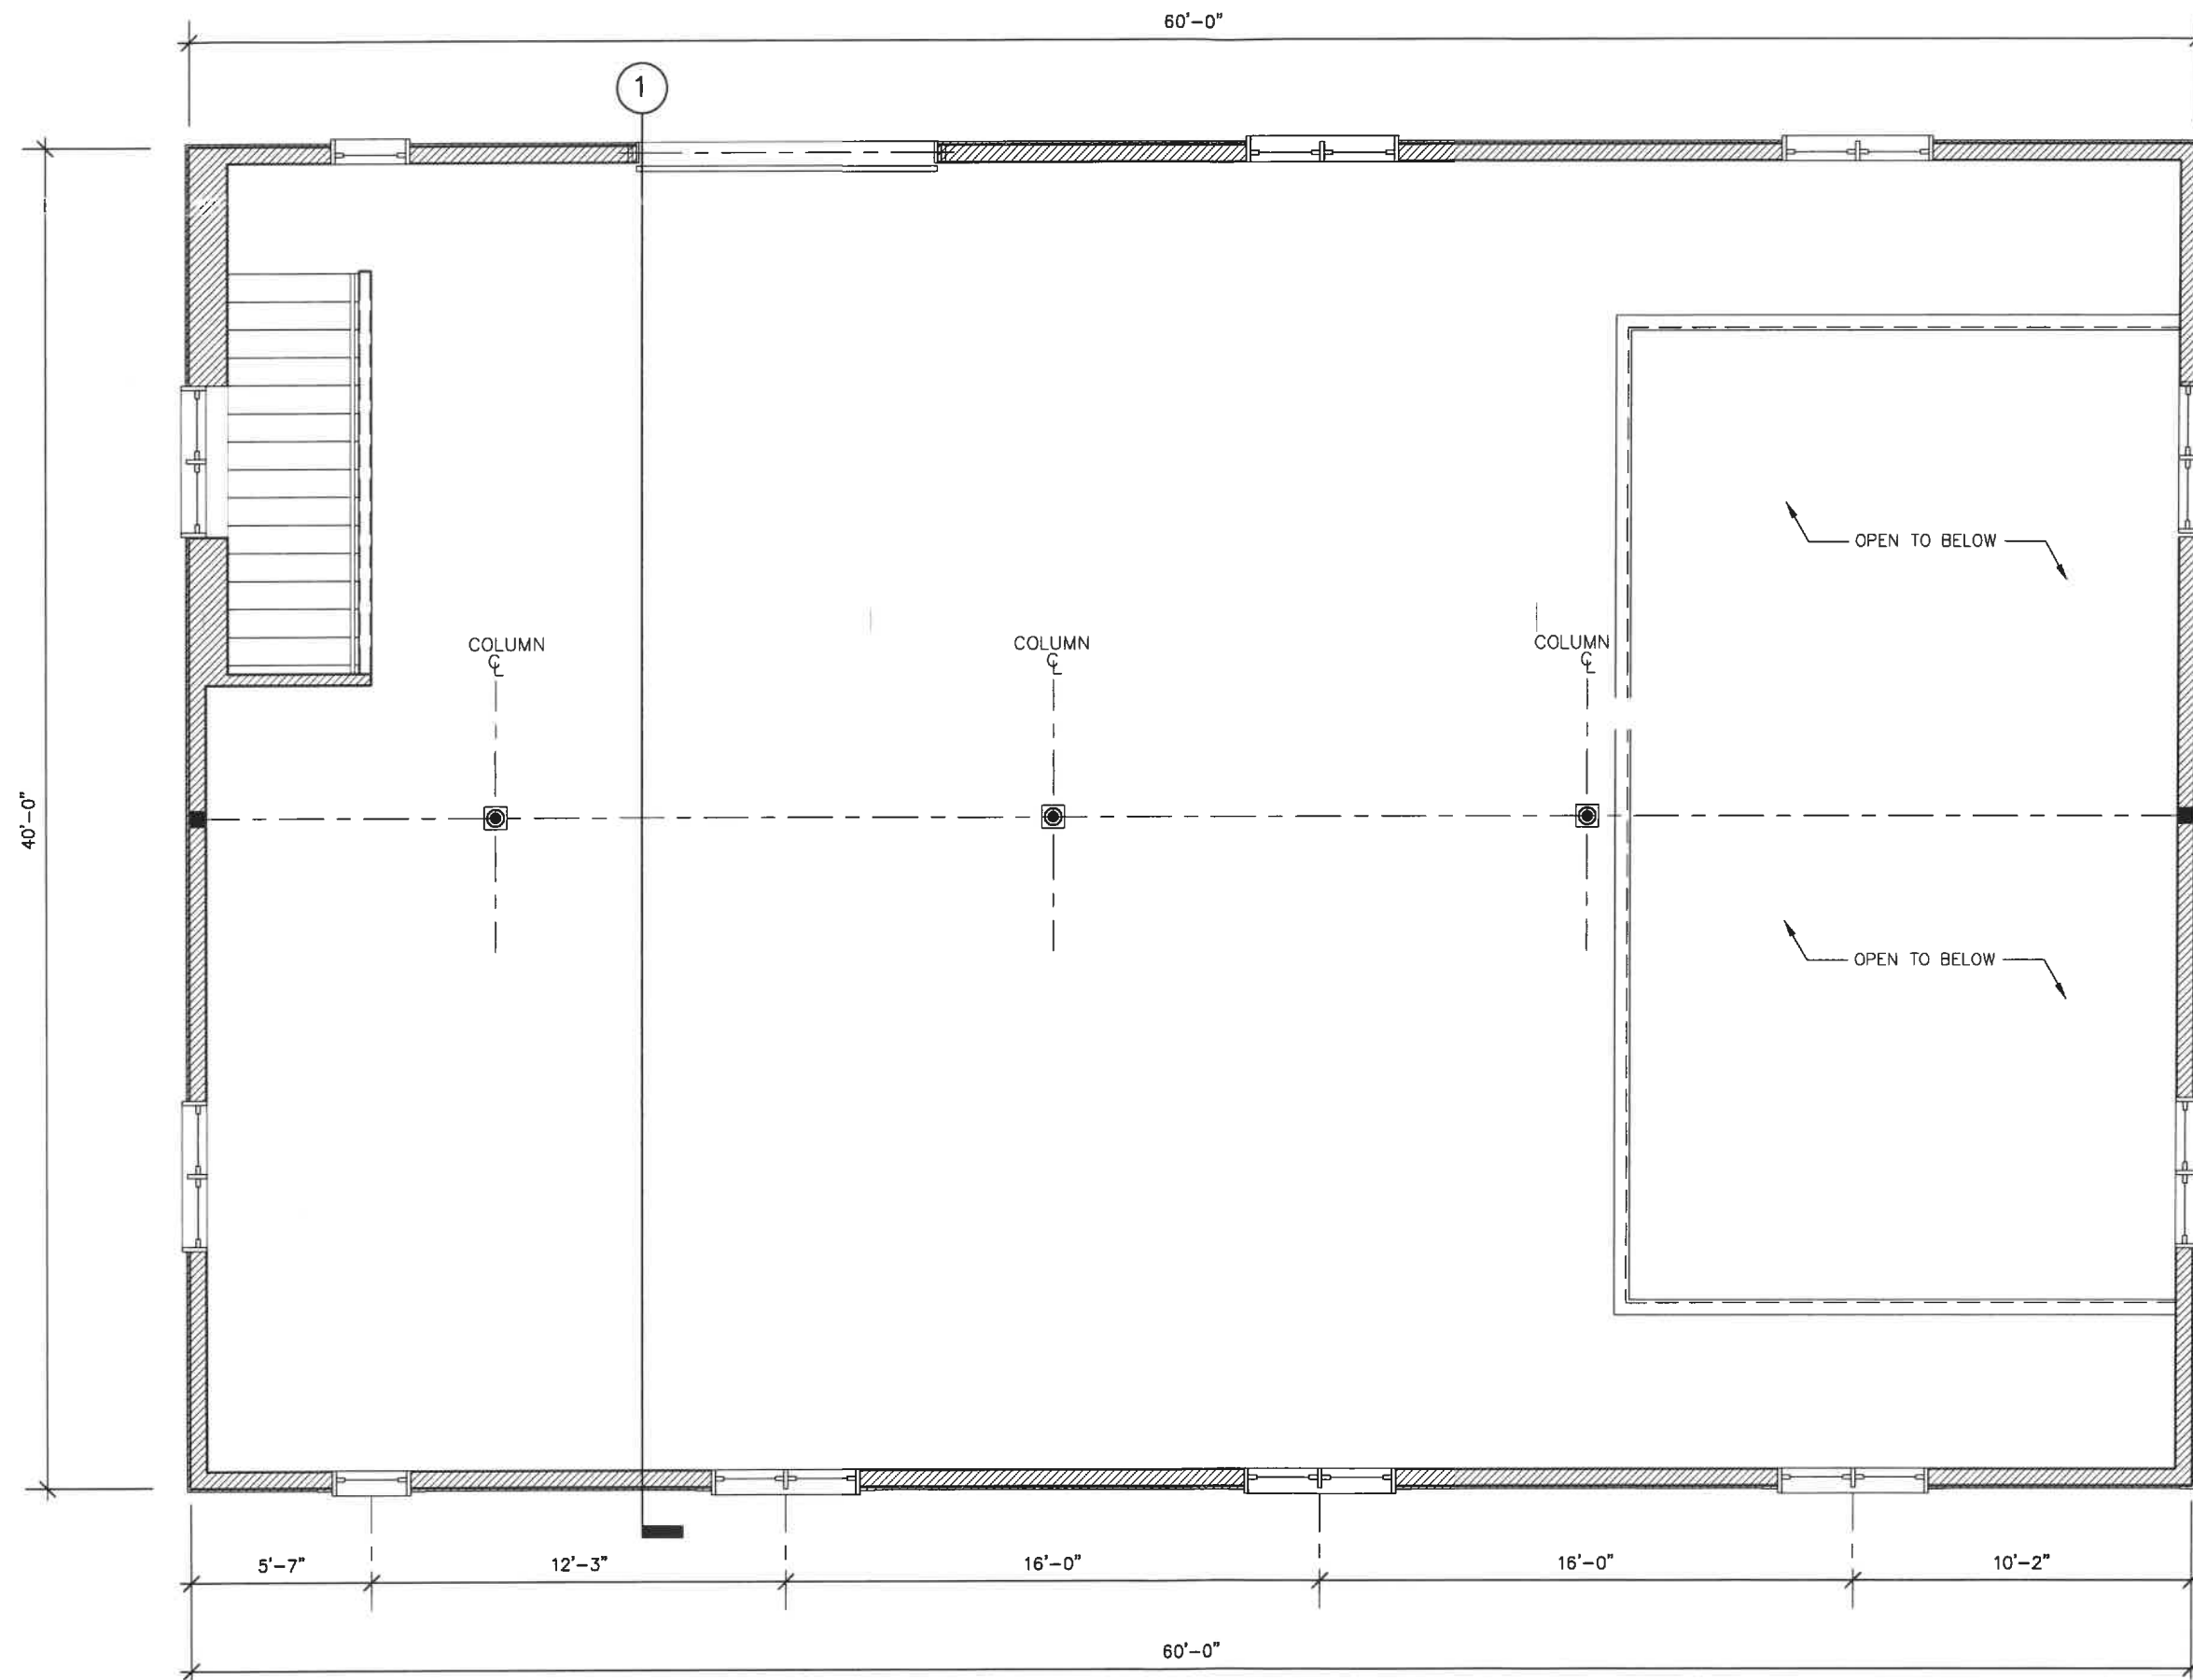

2nd FLOOR PLAN

3/16" = 1'-0"

PROPOSED 1st FLOOR PLAN

NEW STORAGE BARN  
 130 KINNEY HILL ROAD  
 NEW PRESTON, CONNECTICUT 06777

SCALE:  
 3/16" = 1'-0"

DATE:  
 06/01/21

A1.02



FRONT (NORTH) ELEVATION  
 $\frac{3}{16}'' = 1'-0''$


PROPOSED FRONT (NORTH) ELEVATION

NEW STORAGE BARN  
 130 KINNEY HILL ROAD  
 NEW PRESTON, CONNECTICUT 06777

SCALE:  
 $\frac{3}{16}'' = 1'-0''$

DATE:  
 06/01/21

A2.01

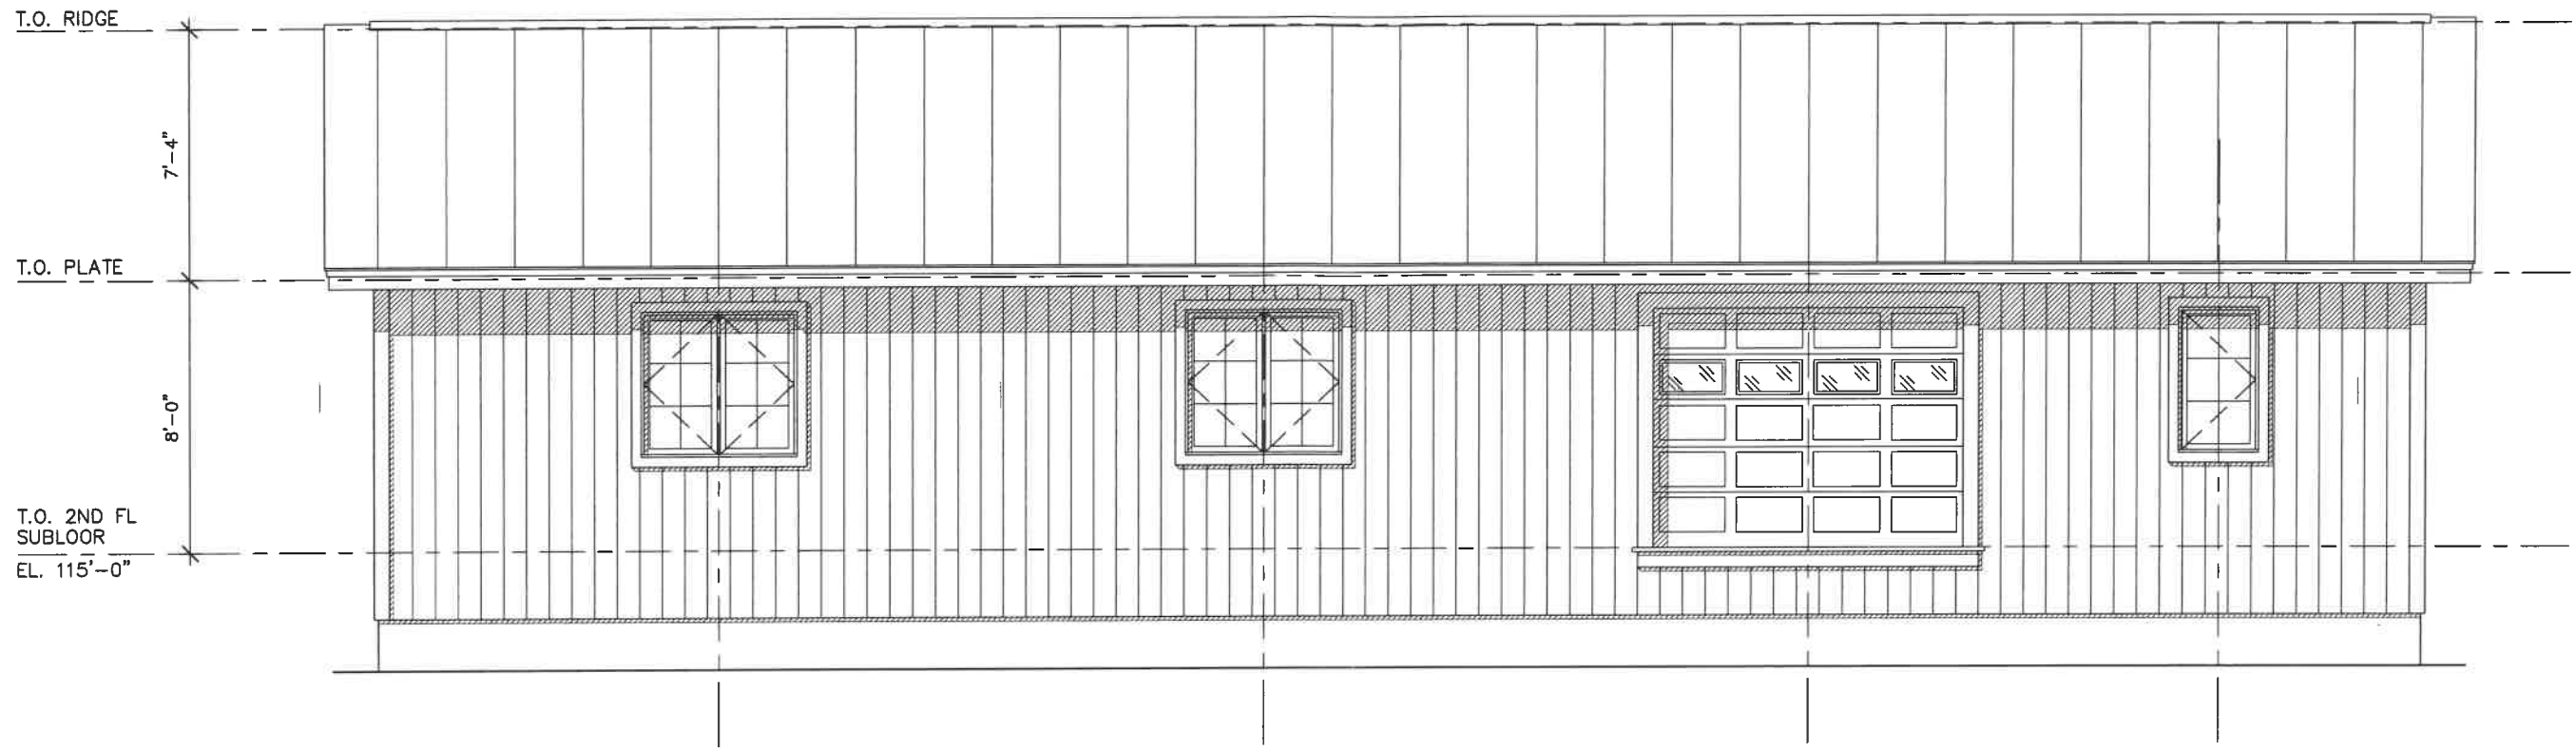

REAR (SOUTH) ELEVATION

3/16" = 1'-0"


PROPOSED REAR (SOUTH) ELEVATION

NEW STORAGE BARN  
 130 KINNEY HILL ROAD  
 NEW PRESTON, CONNECTICUT 06777

SCALE:  
 3/16" = 1'-0"

DATE:  
 06/01/21

A2.02

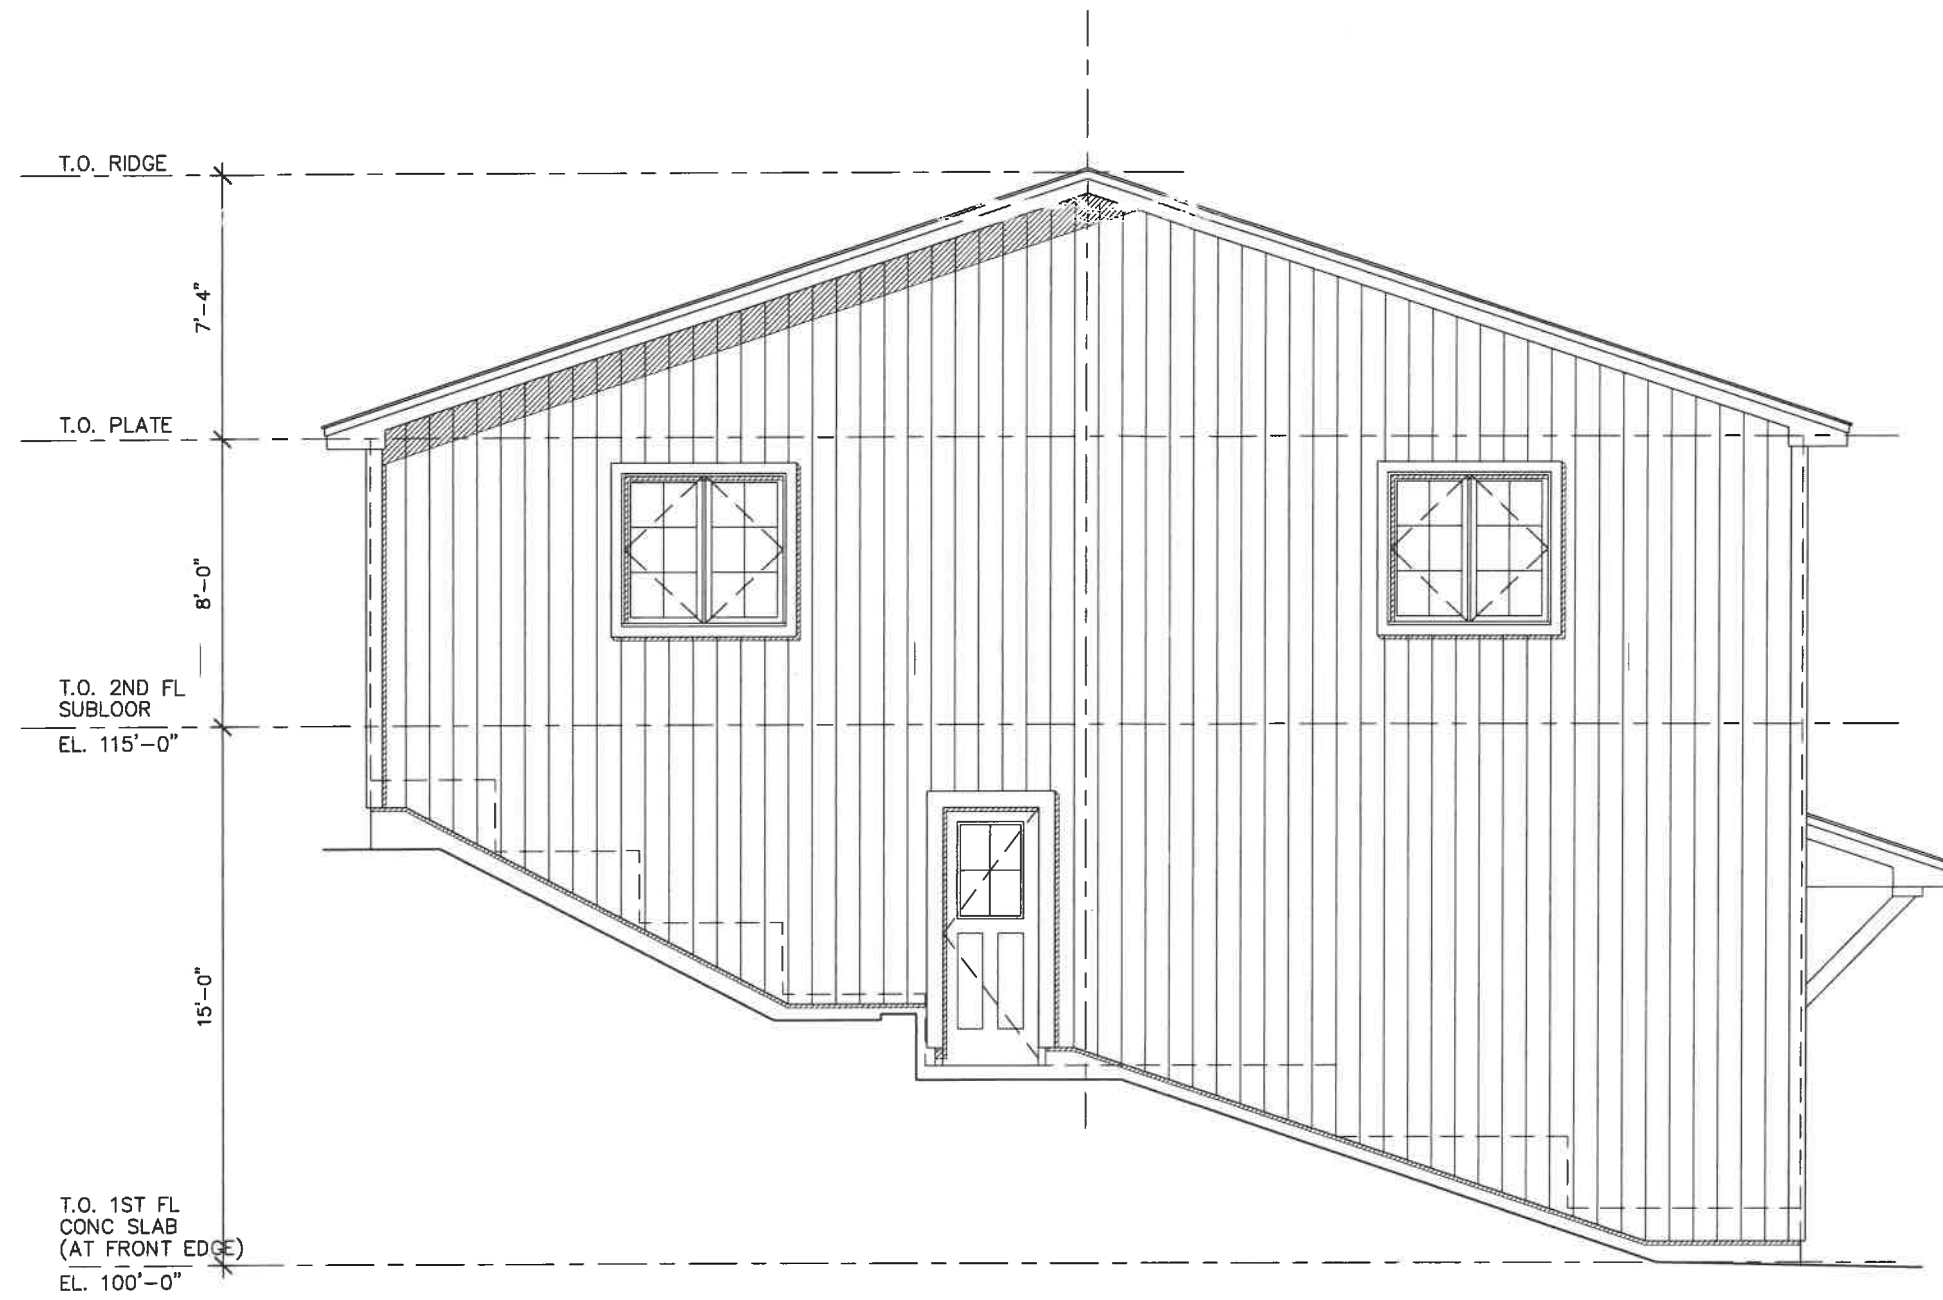

SIDE (EAST) ELEVATION

3/16" = 1'-0"


PROPOSED SIDE (EAST) ELEVATION

NEW STORAGE BARN  
 130 KINNEY HILL ROAD  
 NEW PRESTON, CONNECTICUT 06777

SCALE:  
 3/16" = 1'-0"

DATE:  
 06/01/21

A2.03

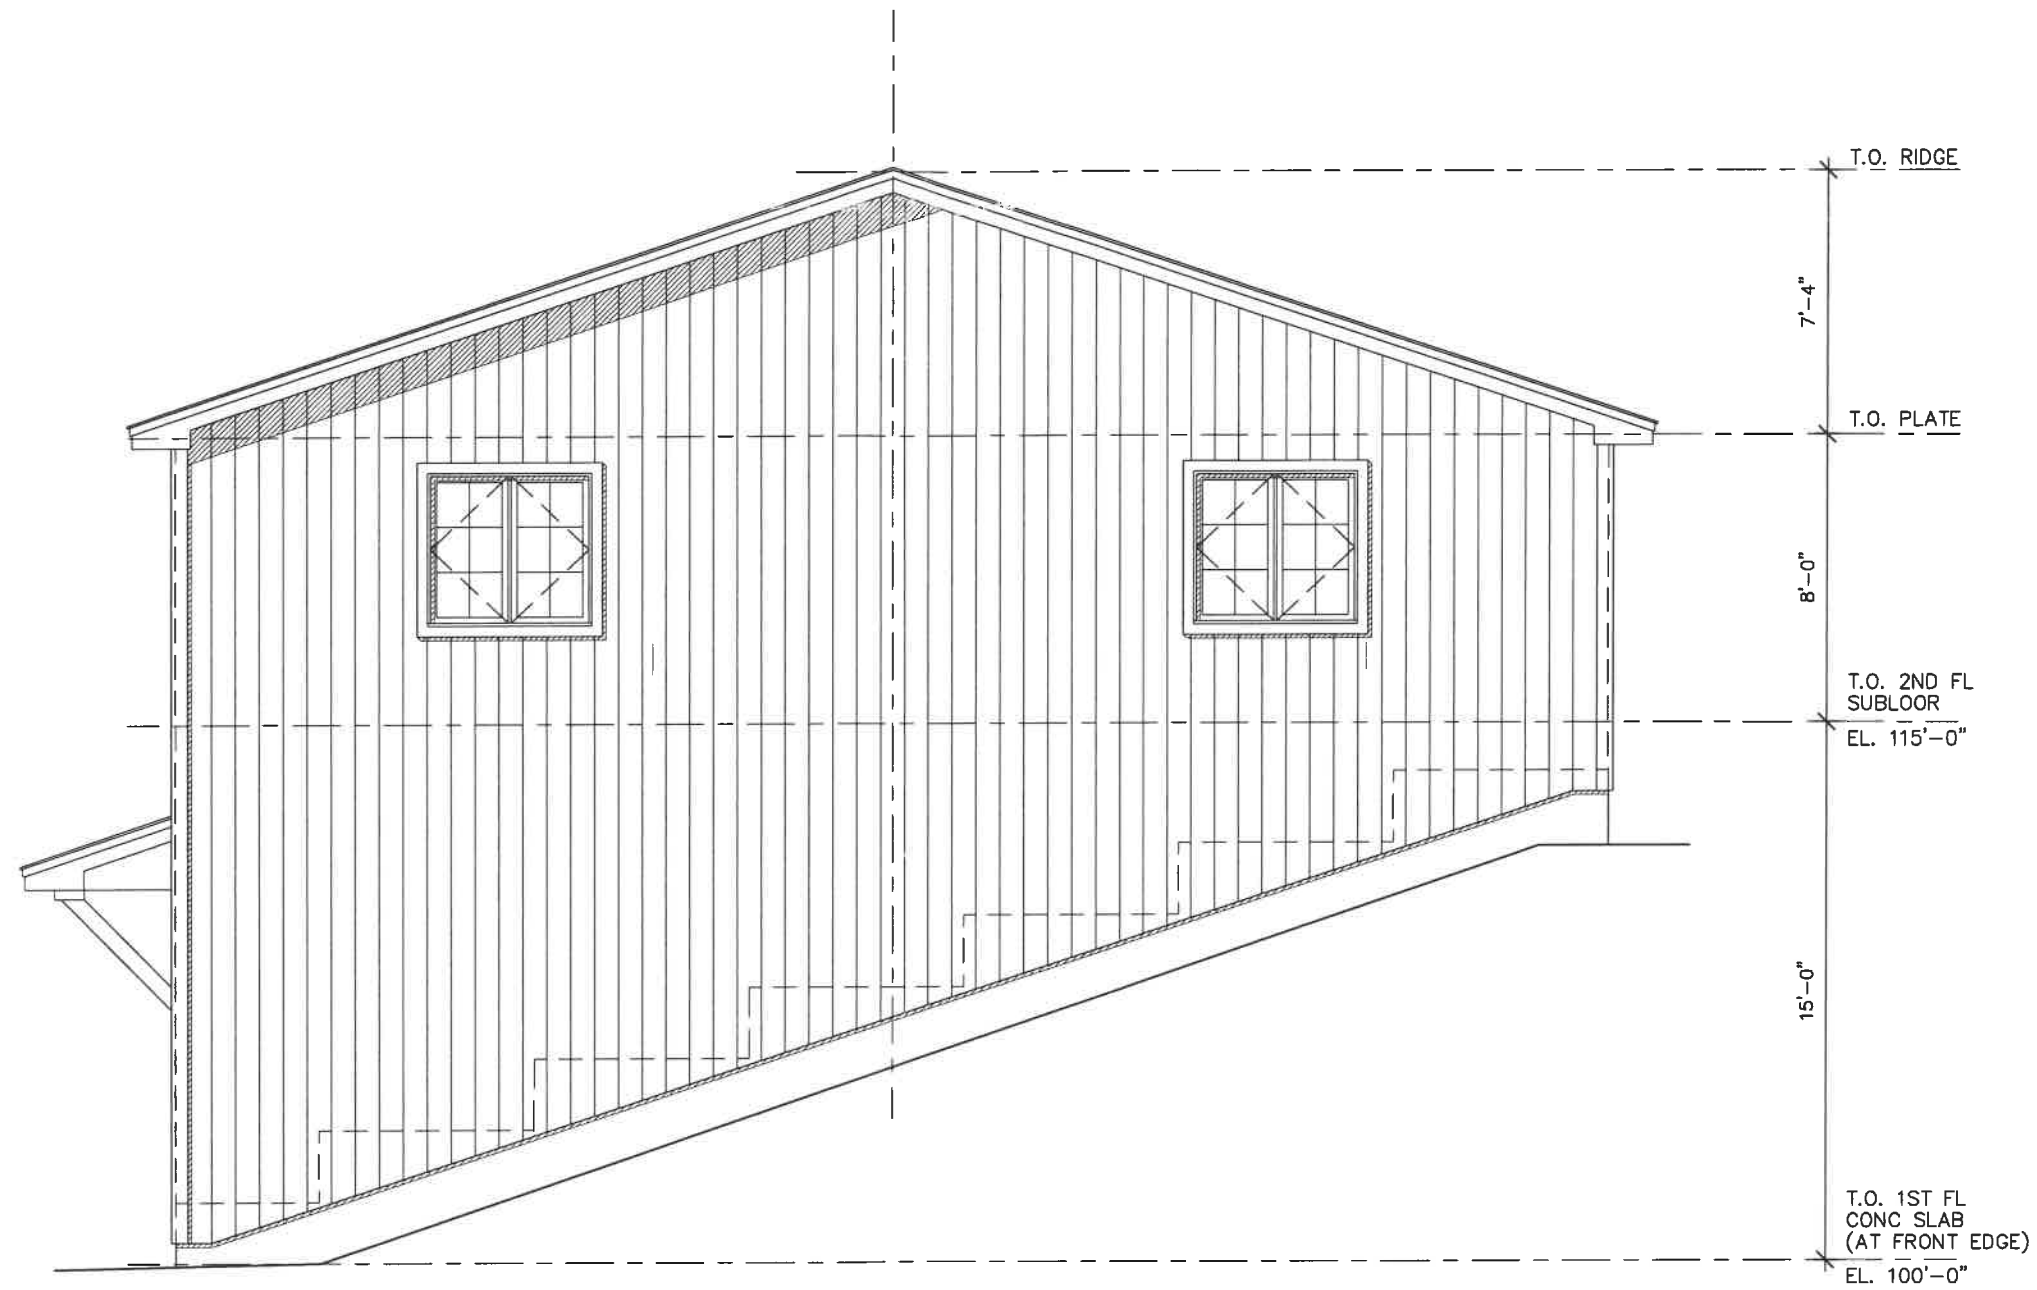

SIDE (WEST) ELEVATION

$3/16" = 1'-0"$

PROPOSED SIDE (WEST) ELEVATION

NEW STORAGE BARN  
130 KINNEY HILL ROAD  
NEW PRESTON, CONNECTICUT 06777

SCALE:  
 $3/16" = 1'-0"$

DATE:  
06/01/21

A2.04