
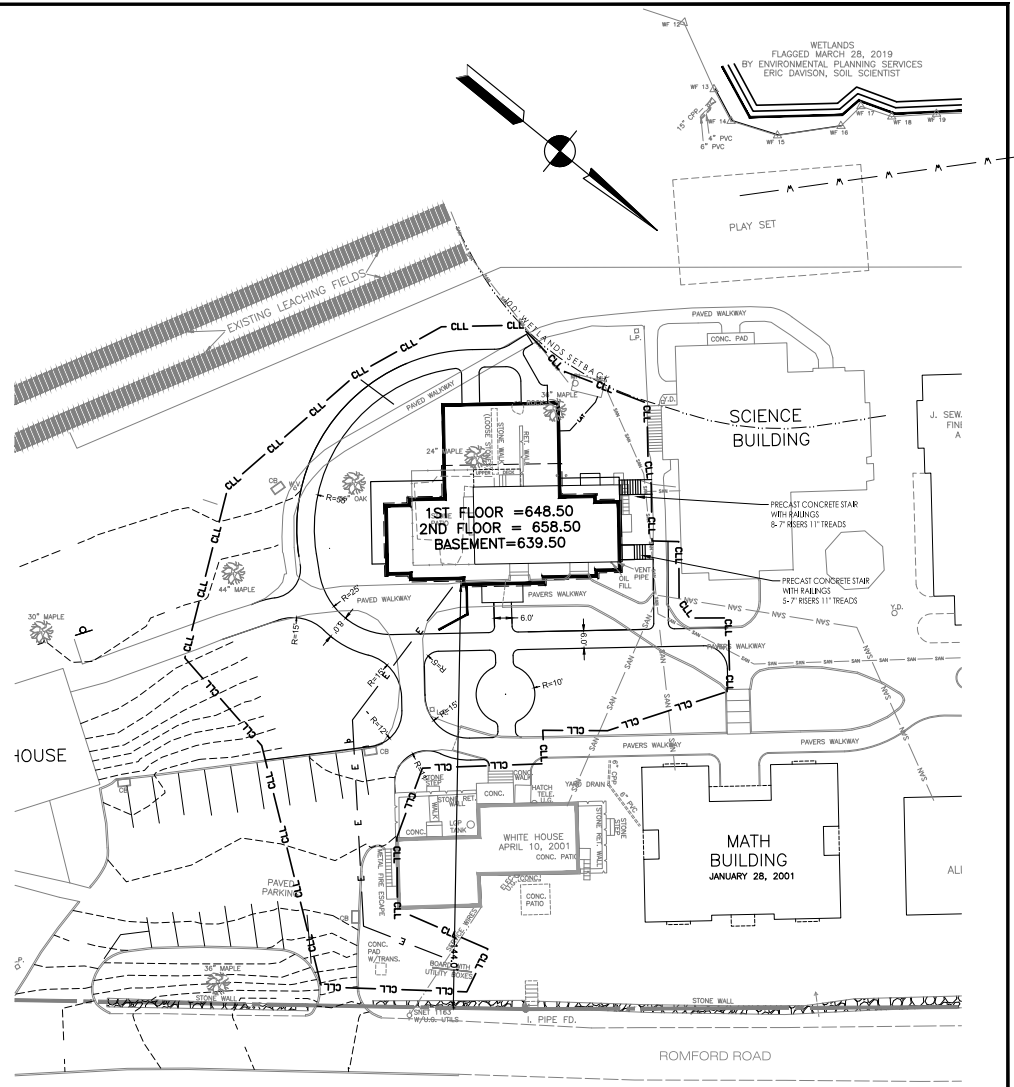


WETLANDS
 FLAGGED MARCH 28, 2019
 BY ENVIRONMENTAL PLANNING SERVICES
 ERIC DAVISON, SOIL SCIENTIST

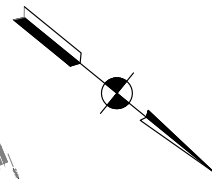

DRAWN BY WBA	LAYOUT PLAN		SCALE
	FITCH HOUSE		1"=20'
	RUMSEY HALL SCHOOL		DATE
	WASHINGTON, CONNECTICUT		1/26/24
DESIGNED BY	BUCK & BUCK, LLC		CONC. NO.
	ENGINEERS		200339-25
	HARTFORD, CONNECTICUT		DRAWING NO.
THIS DRAWING IS NOT TO BE USED FOR CONSTRUCTION EXCEPT UNDER THE SUPERVISION OF THE ENGINEER			FB1