


© 2019 REESE OWENS ARCHITECTS LLC

DRAWINGS AND SPECIFICATIONS INCLUDING ELECTRONIC MEDIA FILES ARE INSTRUMENTS OF PROFESSIONAL SERVICE, AND SHALL REMAIN THE PROPERTY OF THE ARCHITECT. THESE DOCUMENTS ARE NOT TO BE USED, IN WHOLE OR IN PART, FOR ANY OTHER PROJECTS OR PURPOSES, OR BY ANY OTHER PARTIES THAN THOSE PROPERLY AUTHORIZED BY CONTRACT, WITHOUT THE EXPRESS WRITTEN AUTHORIZATION OF REESE OWENS ARCHITECTS LLC.

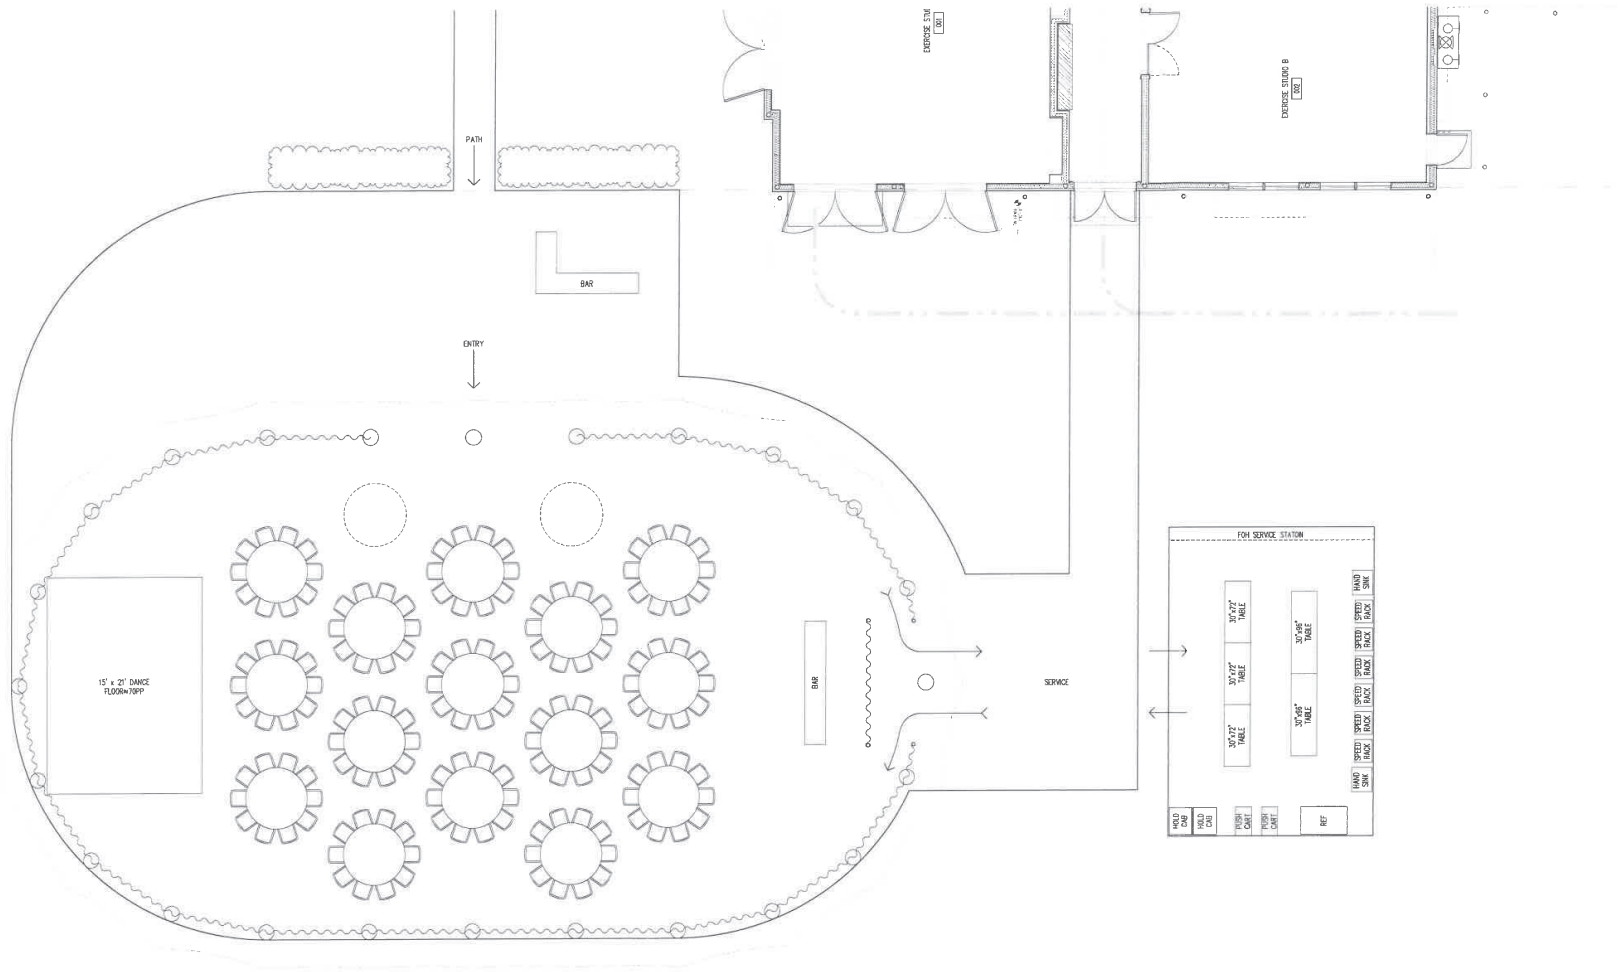

10.16.2019 PROGRESS

REESE OWENS ARCHITECTS LLC
18 Trap Road Box 410 Washington Depot Connecticut 06294
860.858.4000 TX
860.858.4001 FAX
www.reeseowens.com

MAYFLOWER TENT

WASHINGTON, CONNECTICUT

Revisions

No.	Date	Description

Title: TENT PLAN

Job No:	19187	Client No.:	1921001.01	Drawn/Checked:
Scale:	3/16"=1'-0"			

T DD101