



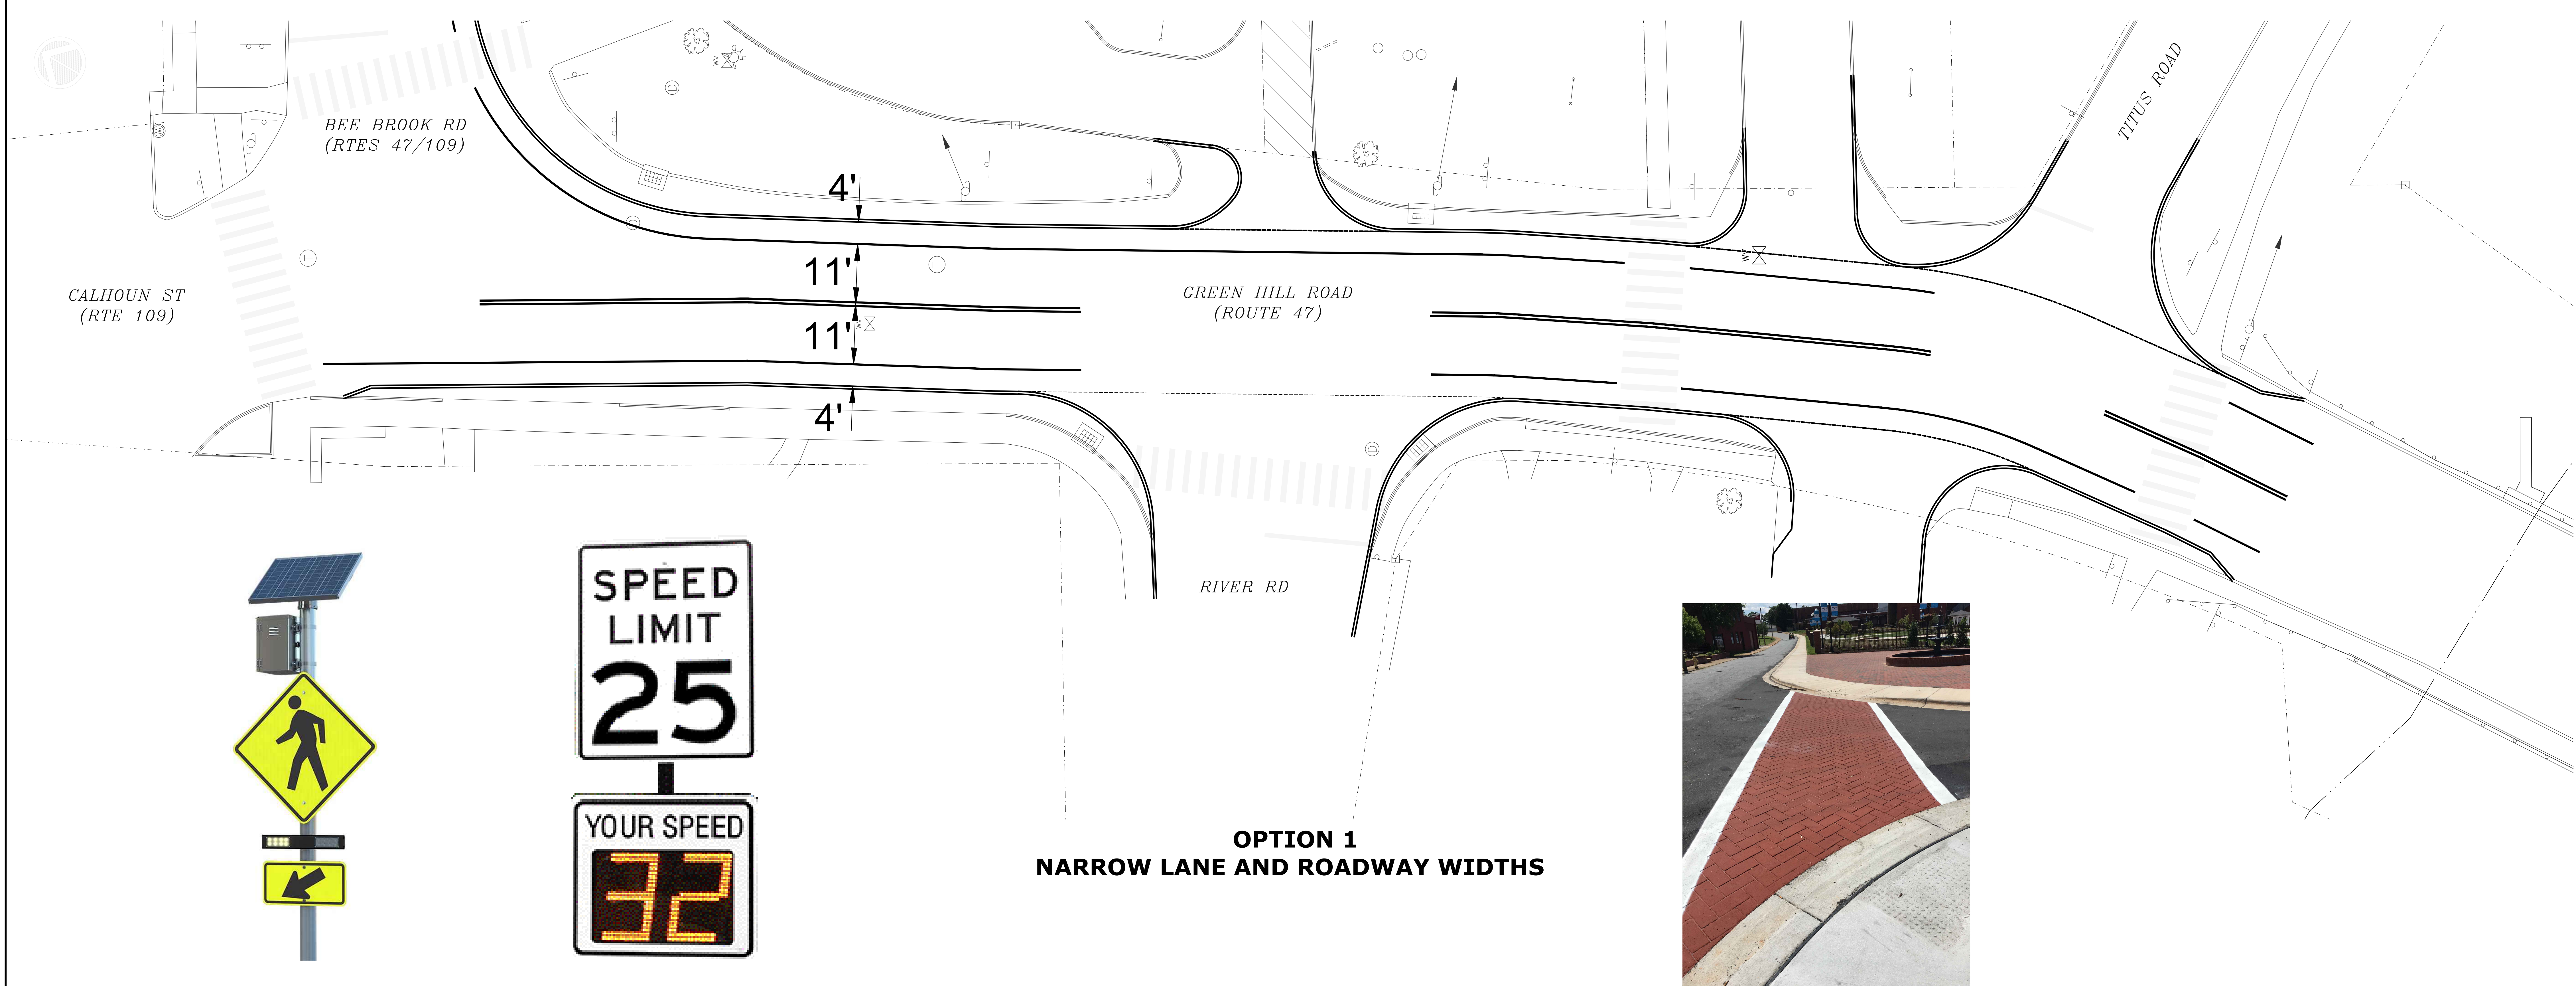

**OPTION 1
NARROW LANE AND ROADWAY WIDTHS**

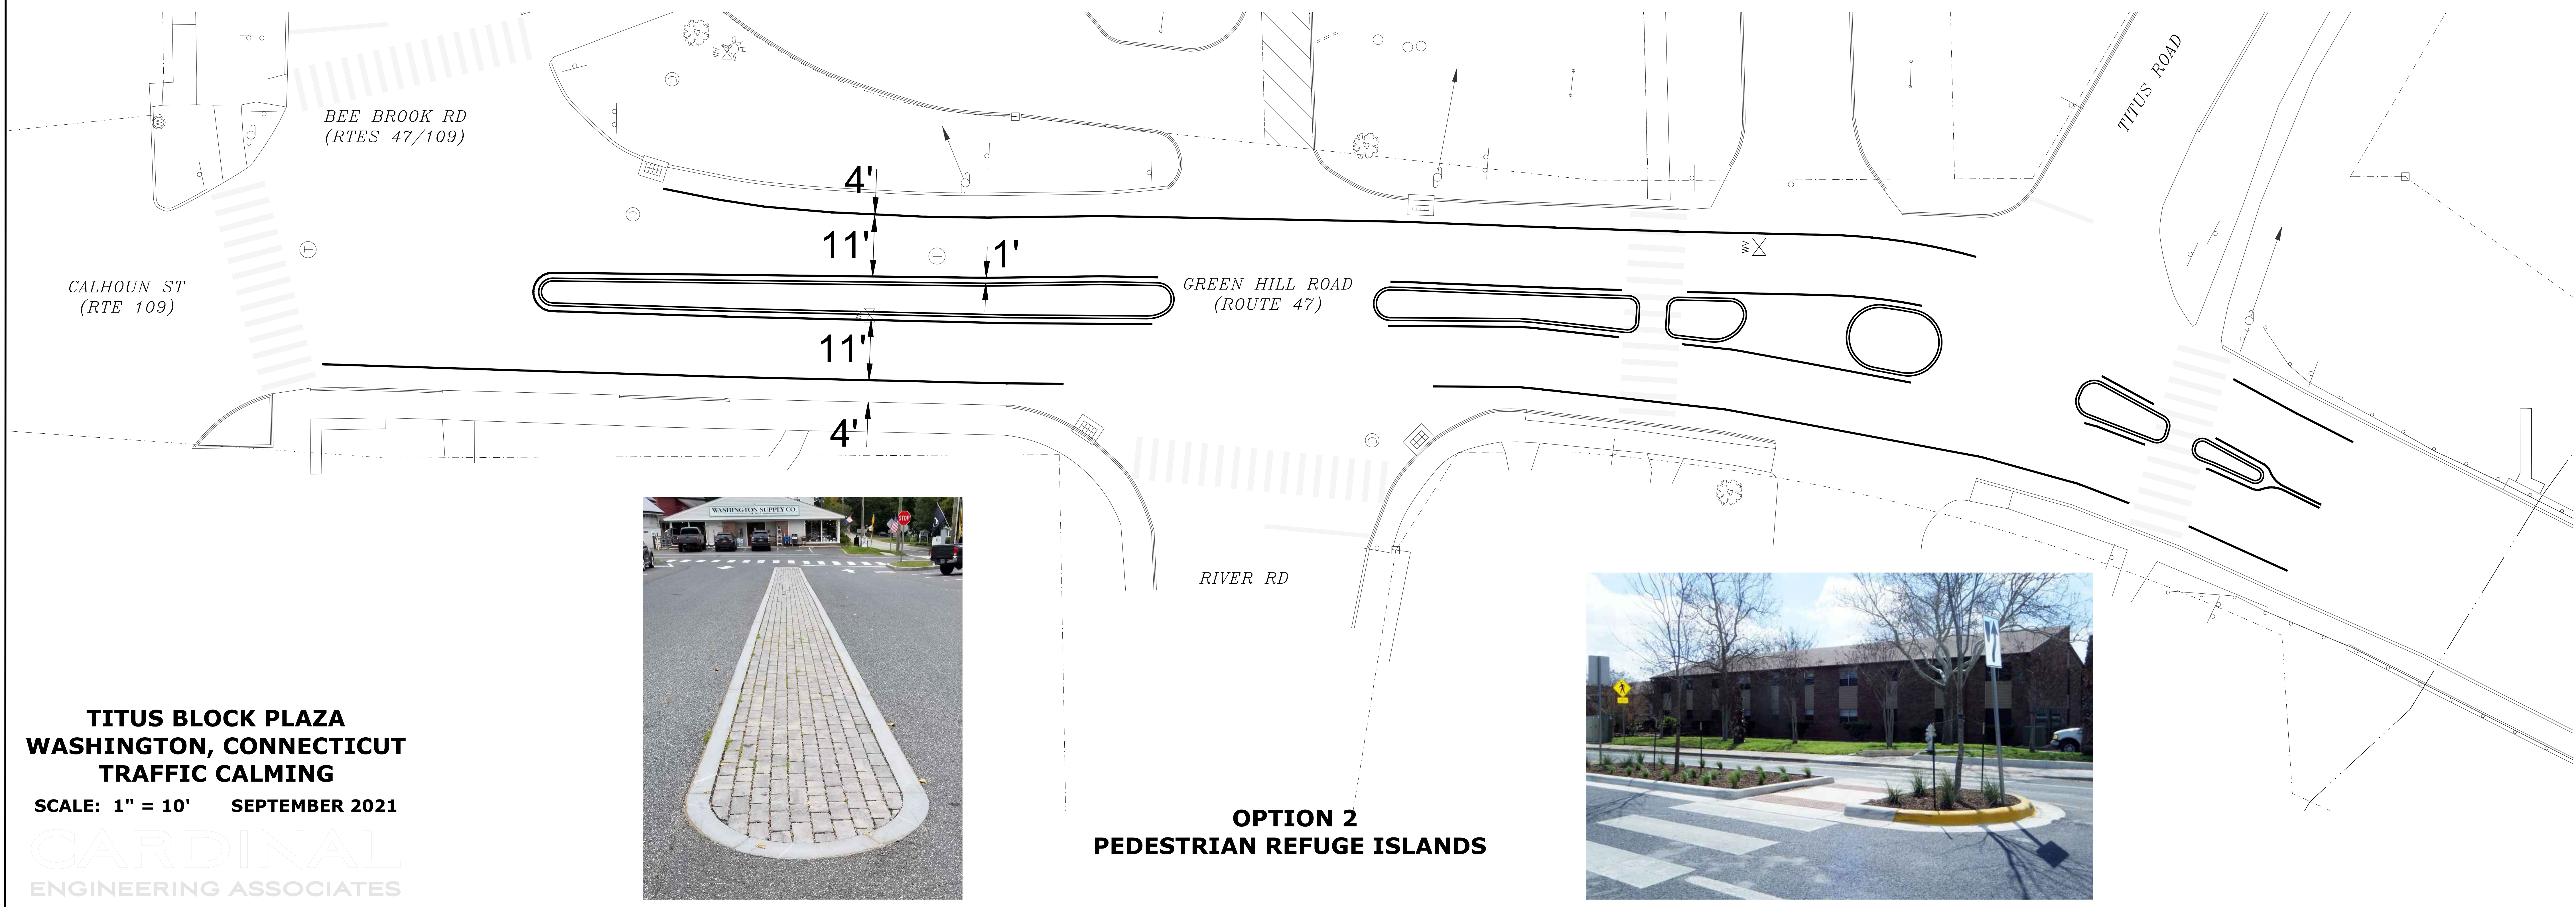

**OPTION 2
PEDESTRIAN REFUGE ISLANDS**

**TITUS BLOCK PLAZA
WASHINGTON, CONNECTICUT
TRAFFIC CALMING**

SCALE: 1" = 10' SEPTEMBER 2021

CARDINAL
ENGINEERING ASSOCIATES