



1ST FLOOR

HOLLY HILL FARM
ACCESSORY APARTMENT WITH GARAGE

11 MAY 2022
100 % DD

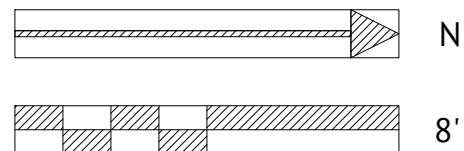


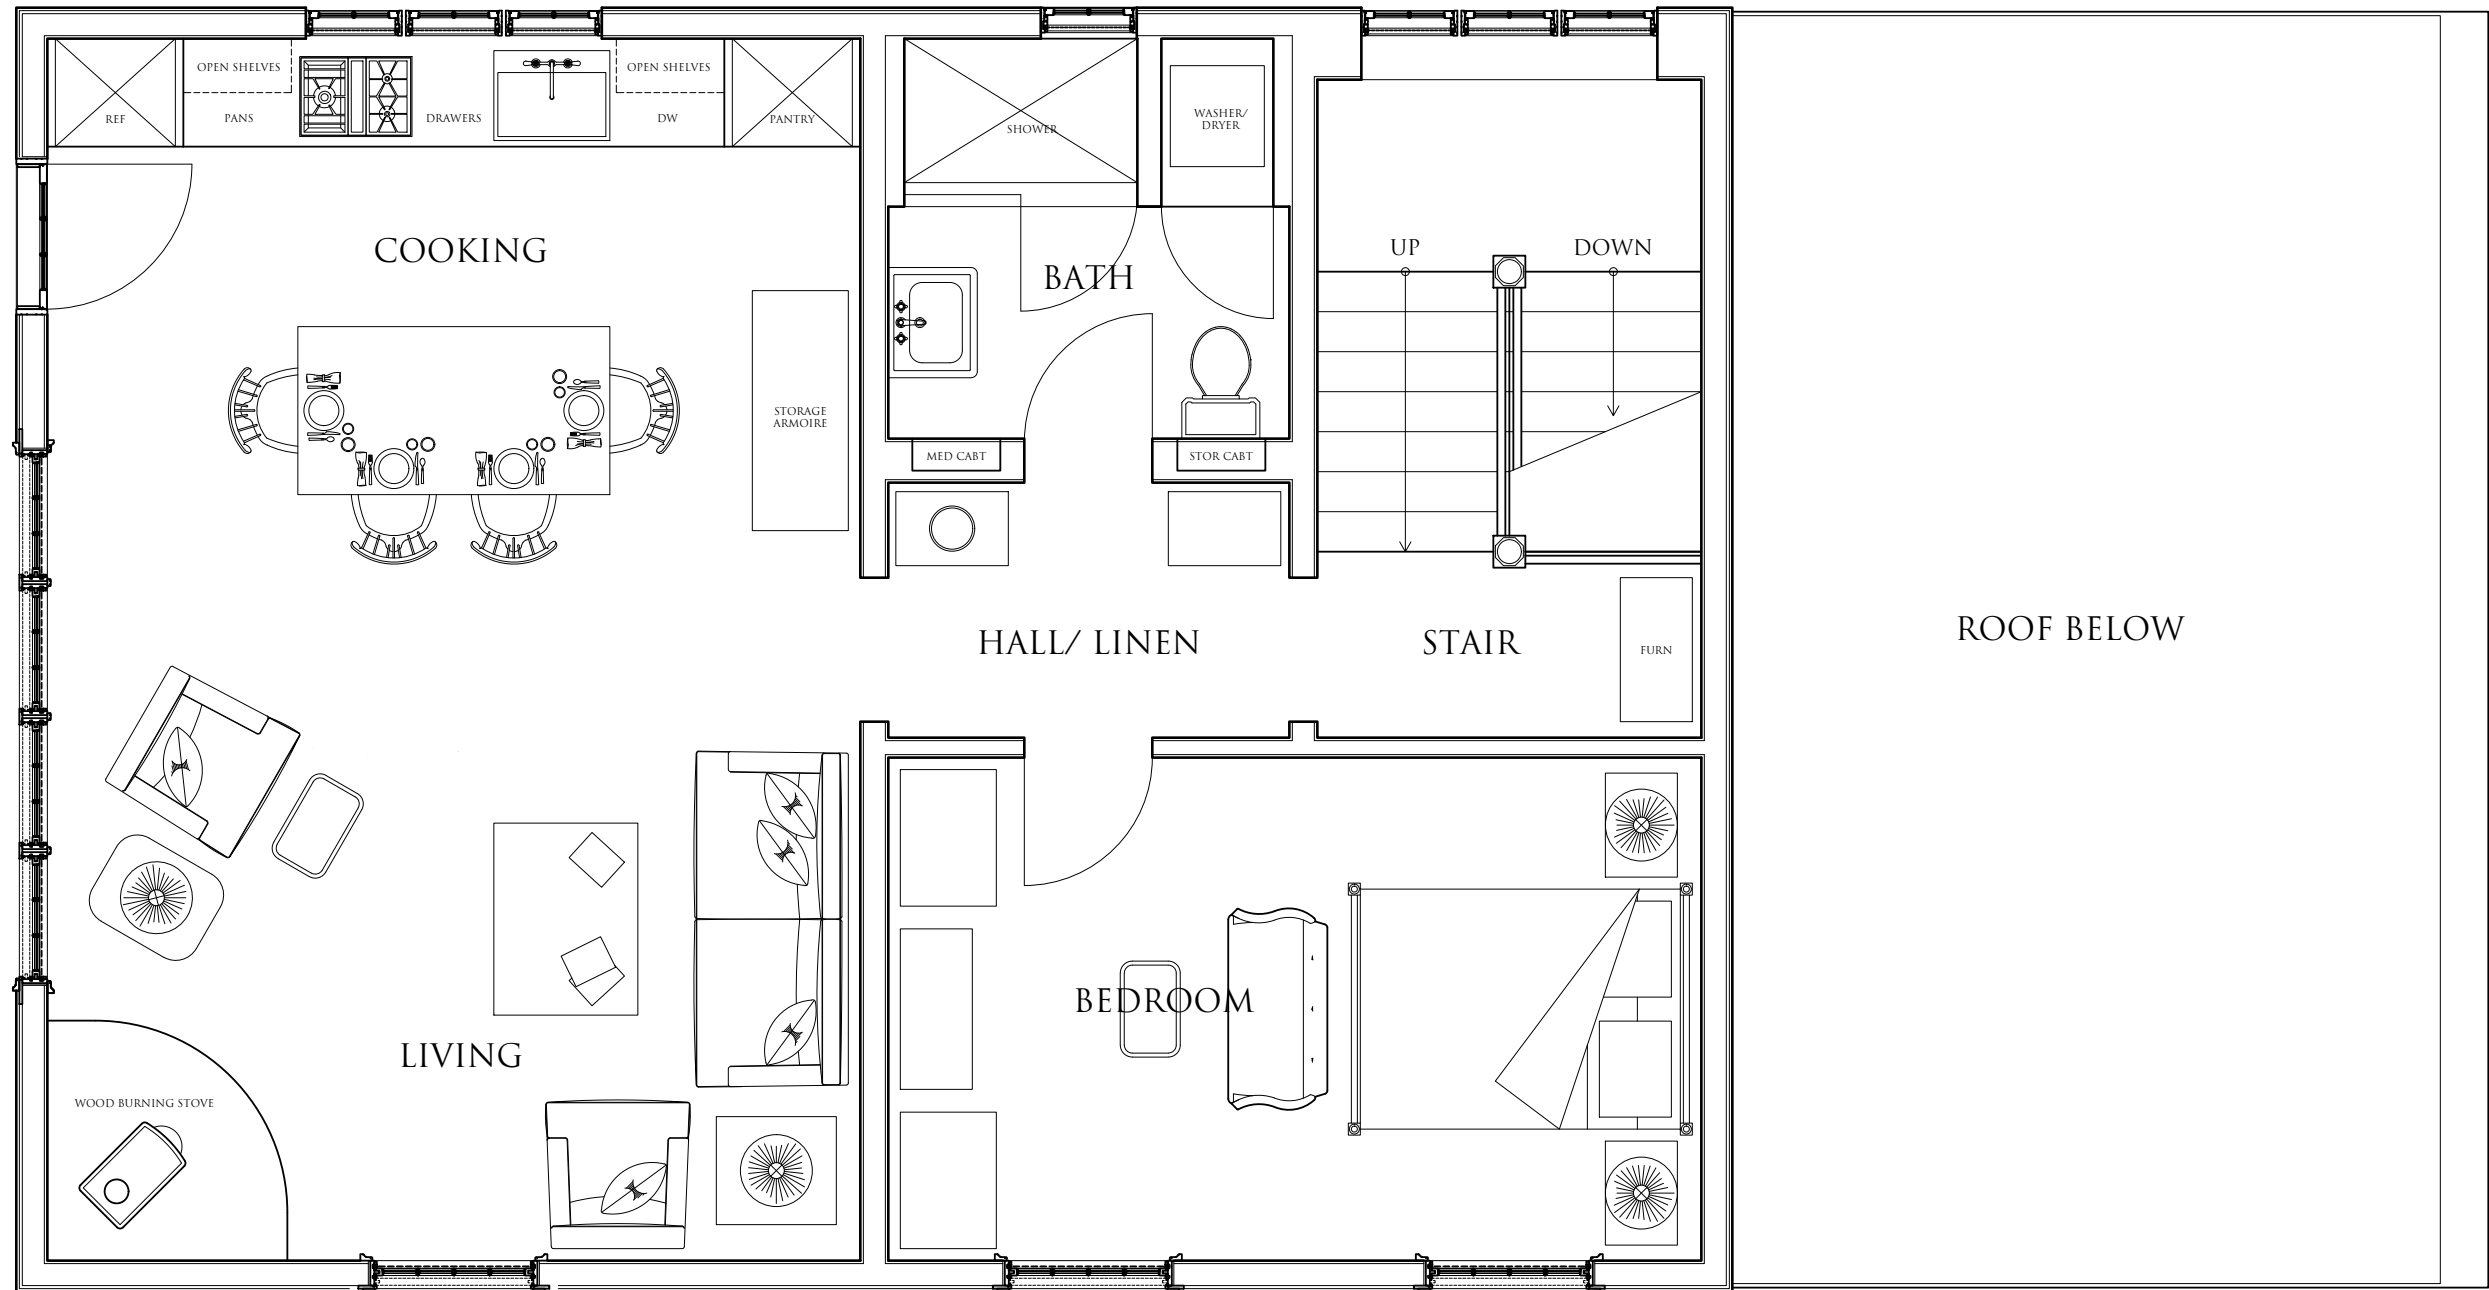


2ND FLOOR

HOLLY HILL FARM
ACCESSORY APARTMENT WITH GARAGE

11 MAY 2022
100 % DD

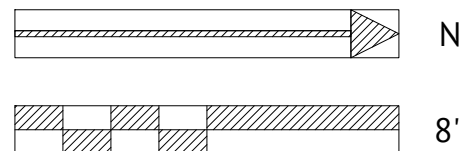


WILLIAM COSTINE ARCHITECT

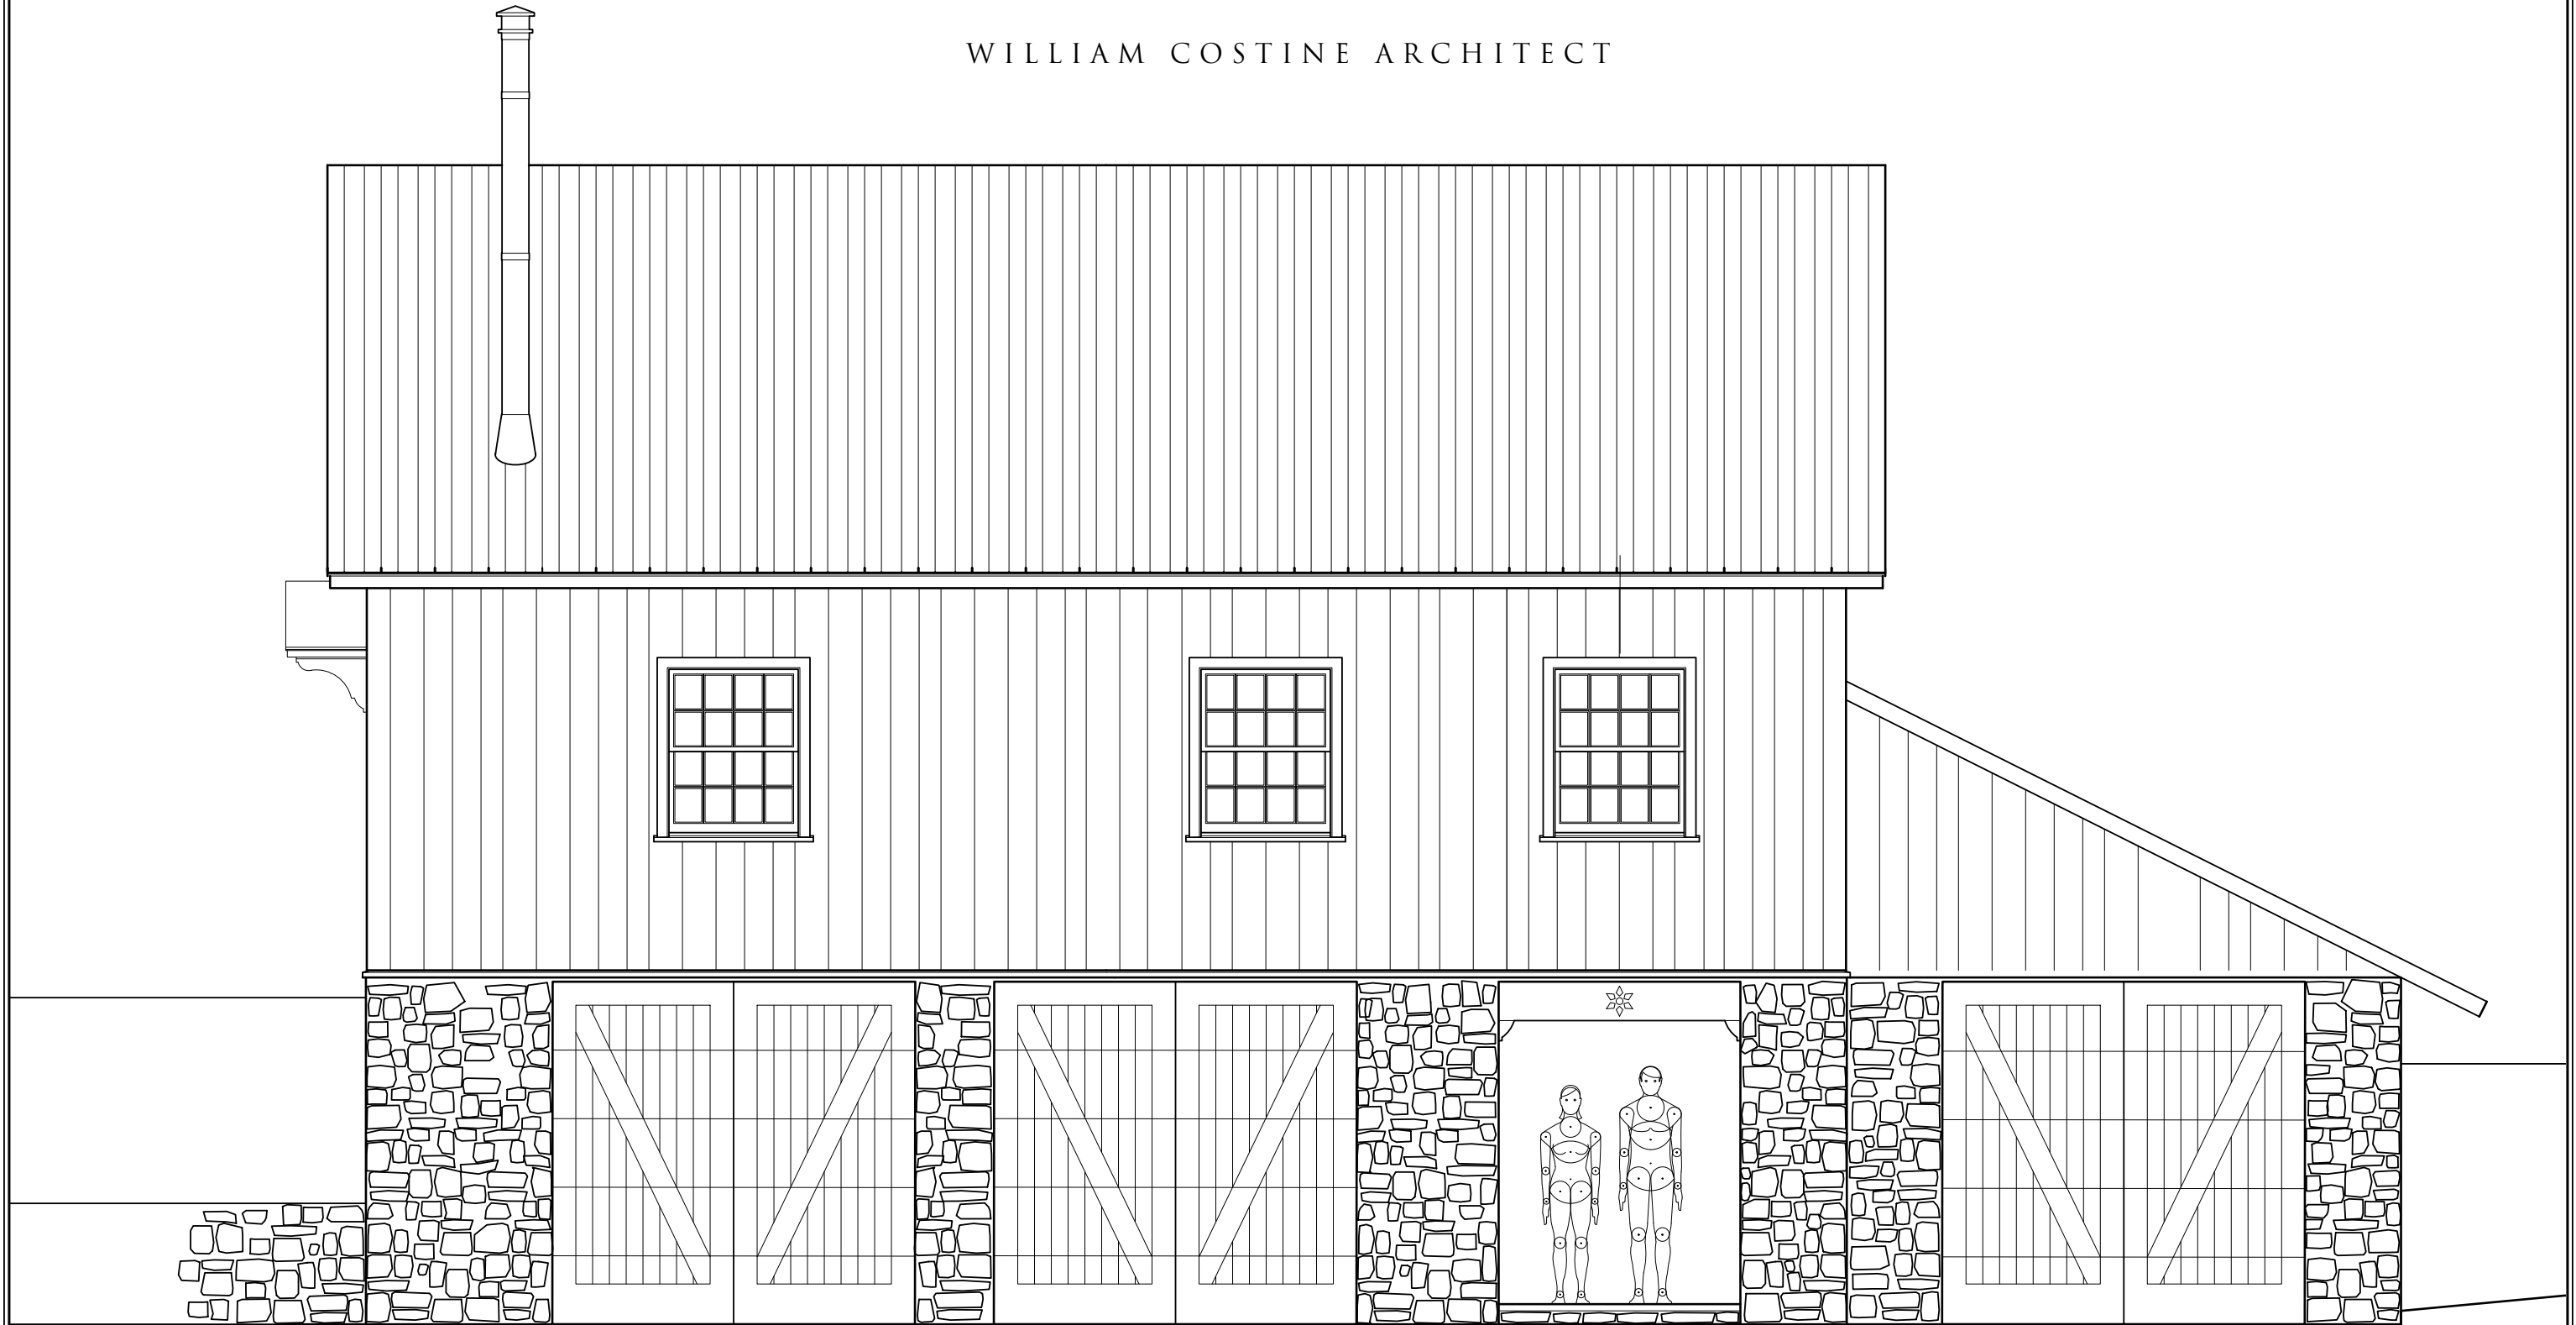

ENTRY

EAST ELEVATION

HOLLY HILL FARM
ACCESSORY APARTMENT WITH GARAGE

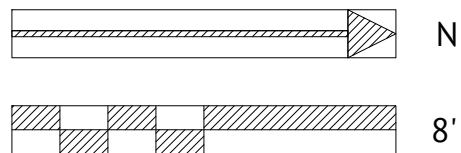

11 MAY 2022
100 % DD


WILLIAM COSTINE ARCHITECT



SOUTH ELEVATION

HOLLY HILL FARM
ACCESSORY APARTMENT WITH GARAGE


MOTOR COURT

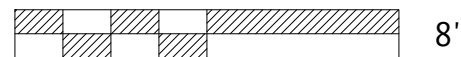

8'

11 MAY 2022
100 % DD

WILLIAM COSTINE ARCHITECT

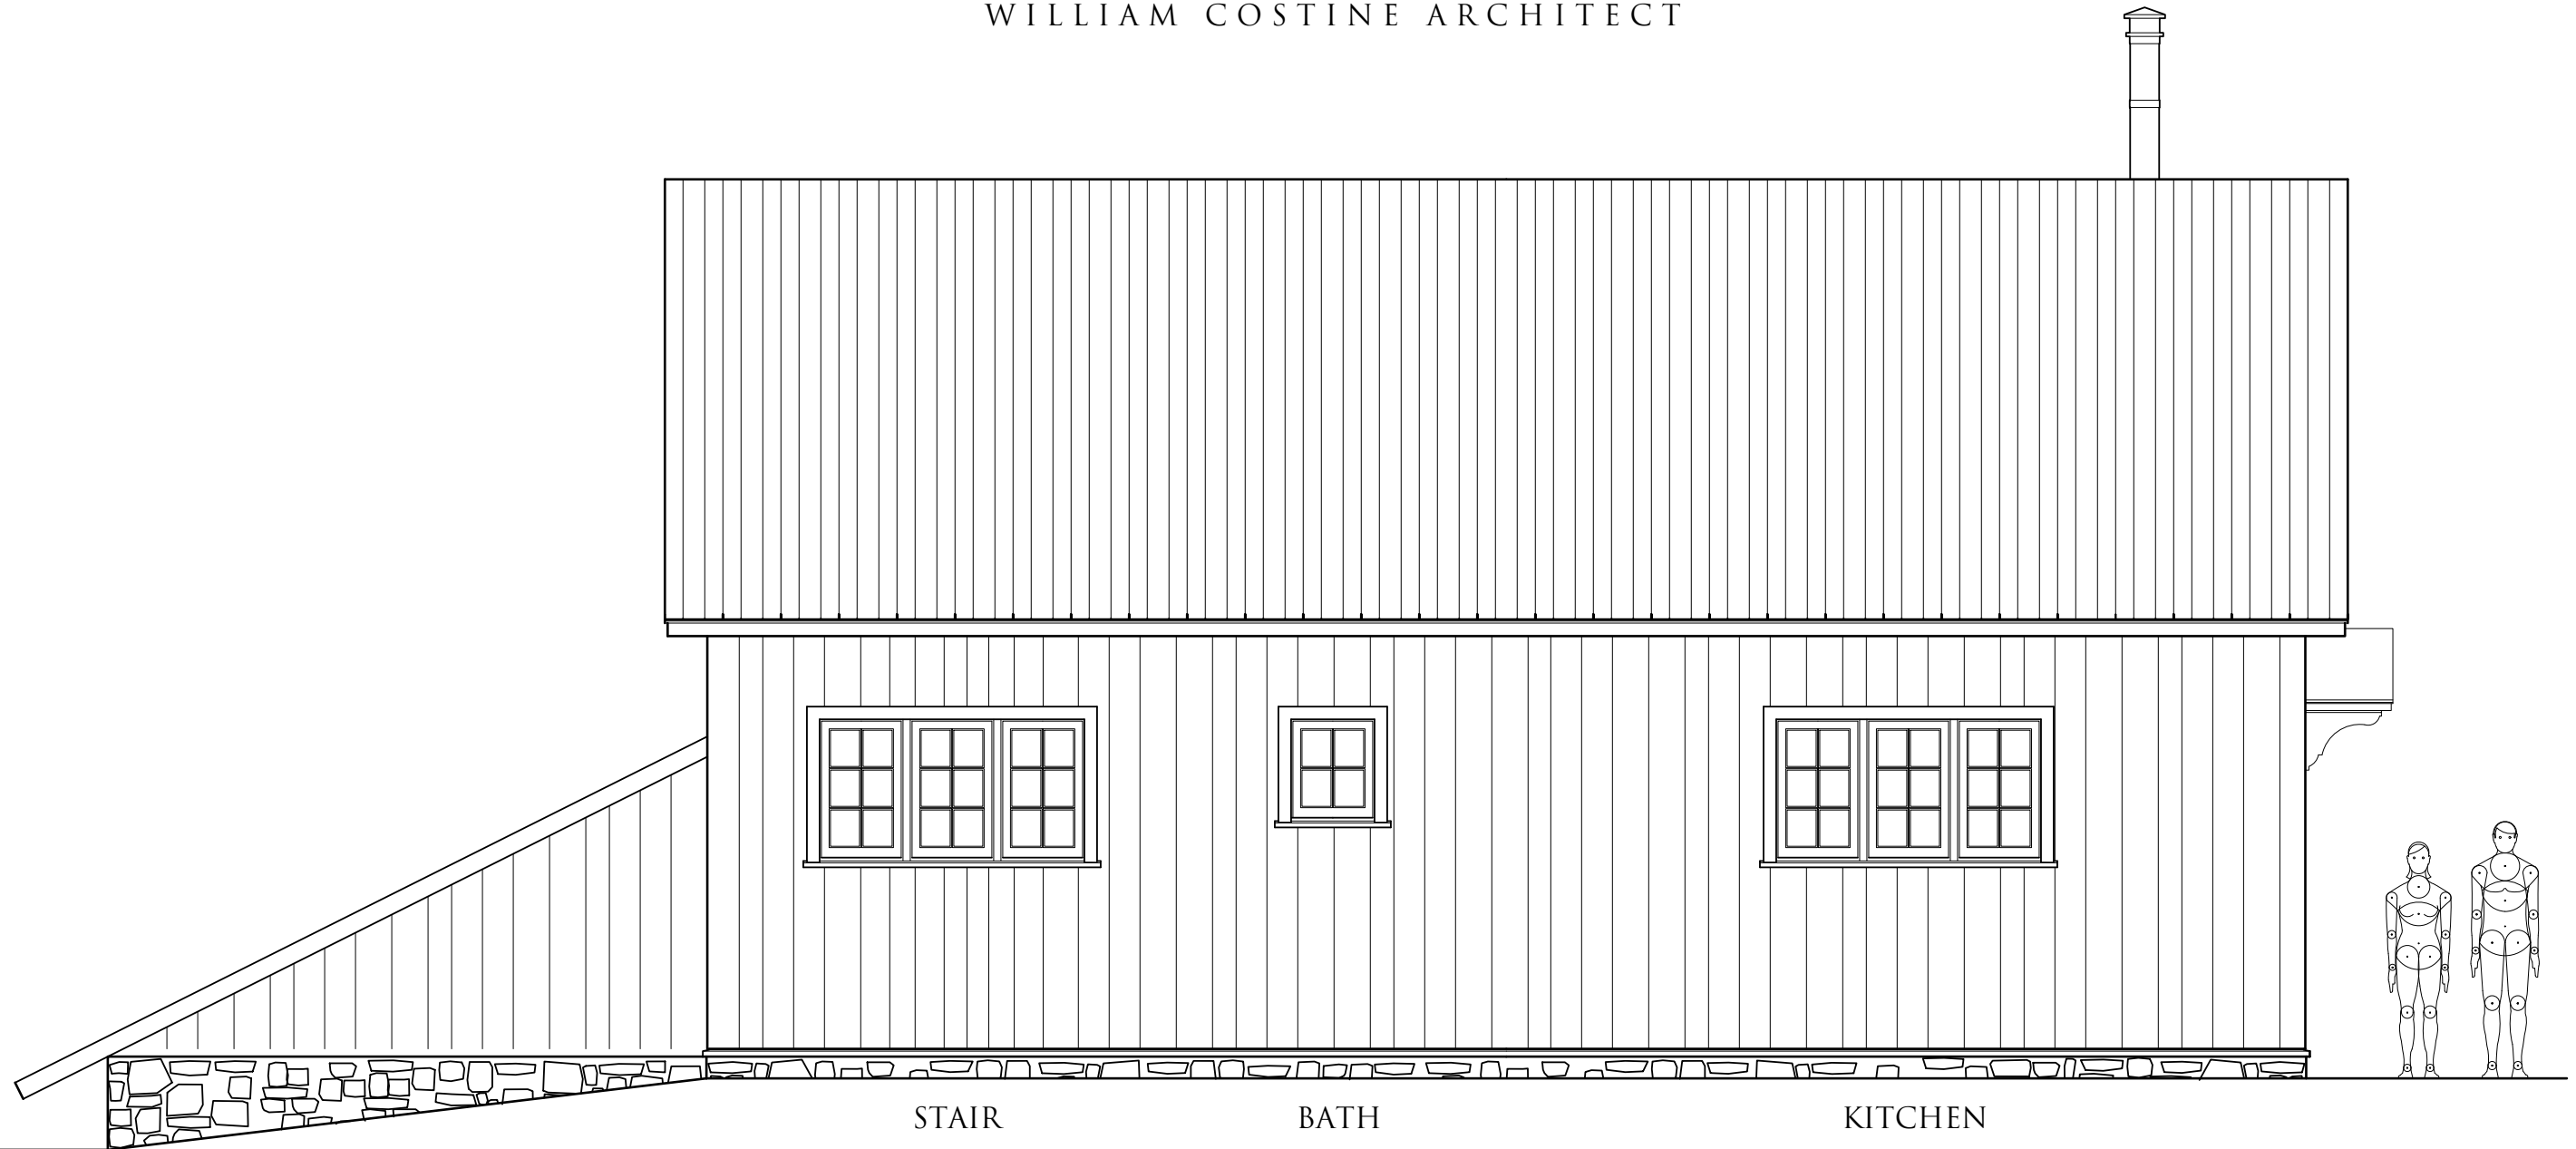


STAIR

BATH

KITCHEN

WEST ELEVATION

HOLLY HILL FARM
ACCESSORY APARTMENT WITH GARAGE

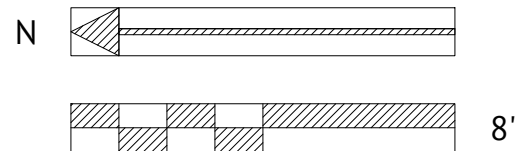

11 MAY 2022
100 % DD


WILLIAM COSTINE ARCHITECT



MOTOR COURT

NORTH ELEVATION


HOLLY HILL FARM
ACCESSORY APARTMENT WITH GARAGE

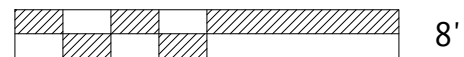

8'


11 MAY 2022
100 % DD

WILLIAM COSTINE ARCHITECT

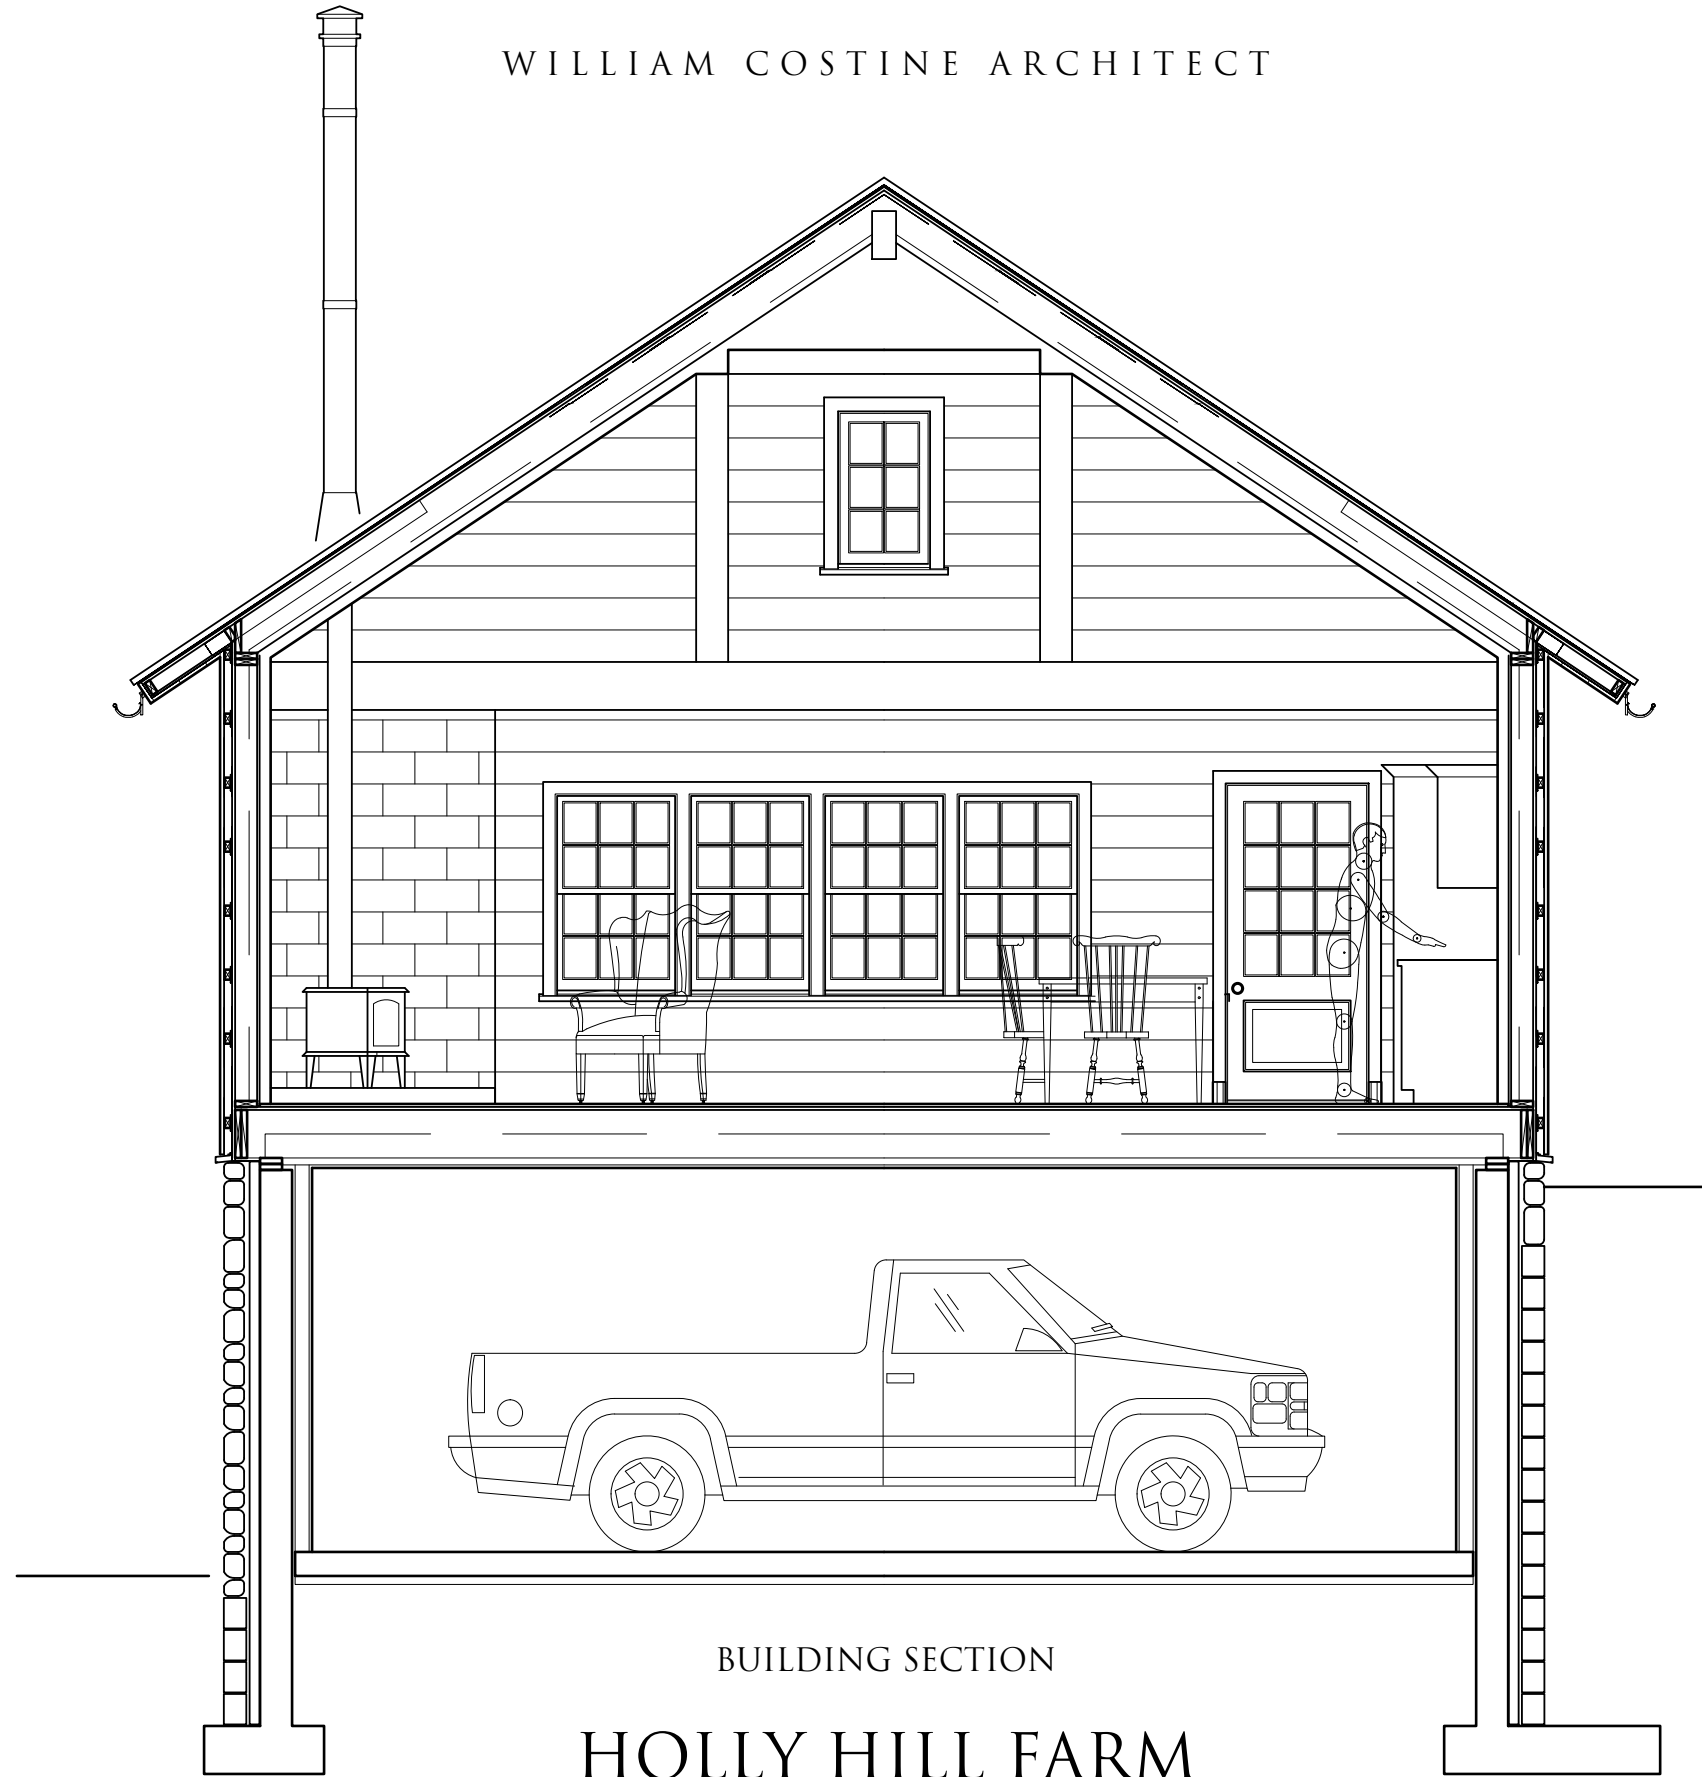

BUILDING SECTION


HOLLY HILL FARM
ACCESSORY APARTMENT WITH GARAGE

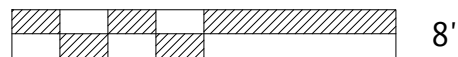

8'


11 MAY 2022
100 % DD

WILLIAM COSTINE ARCHITECT

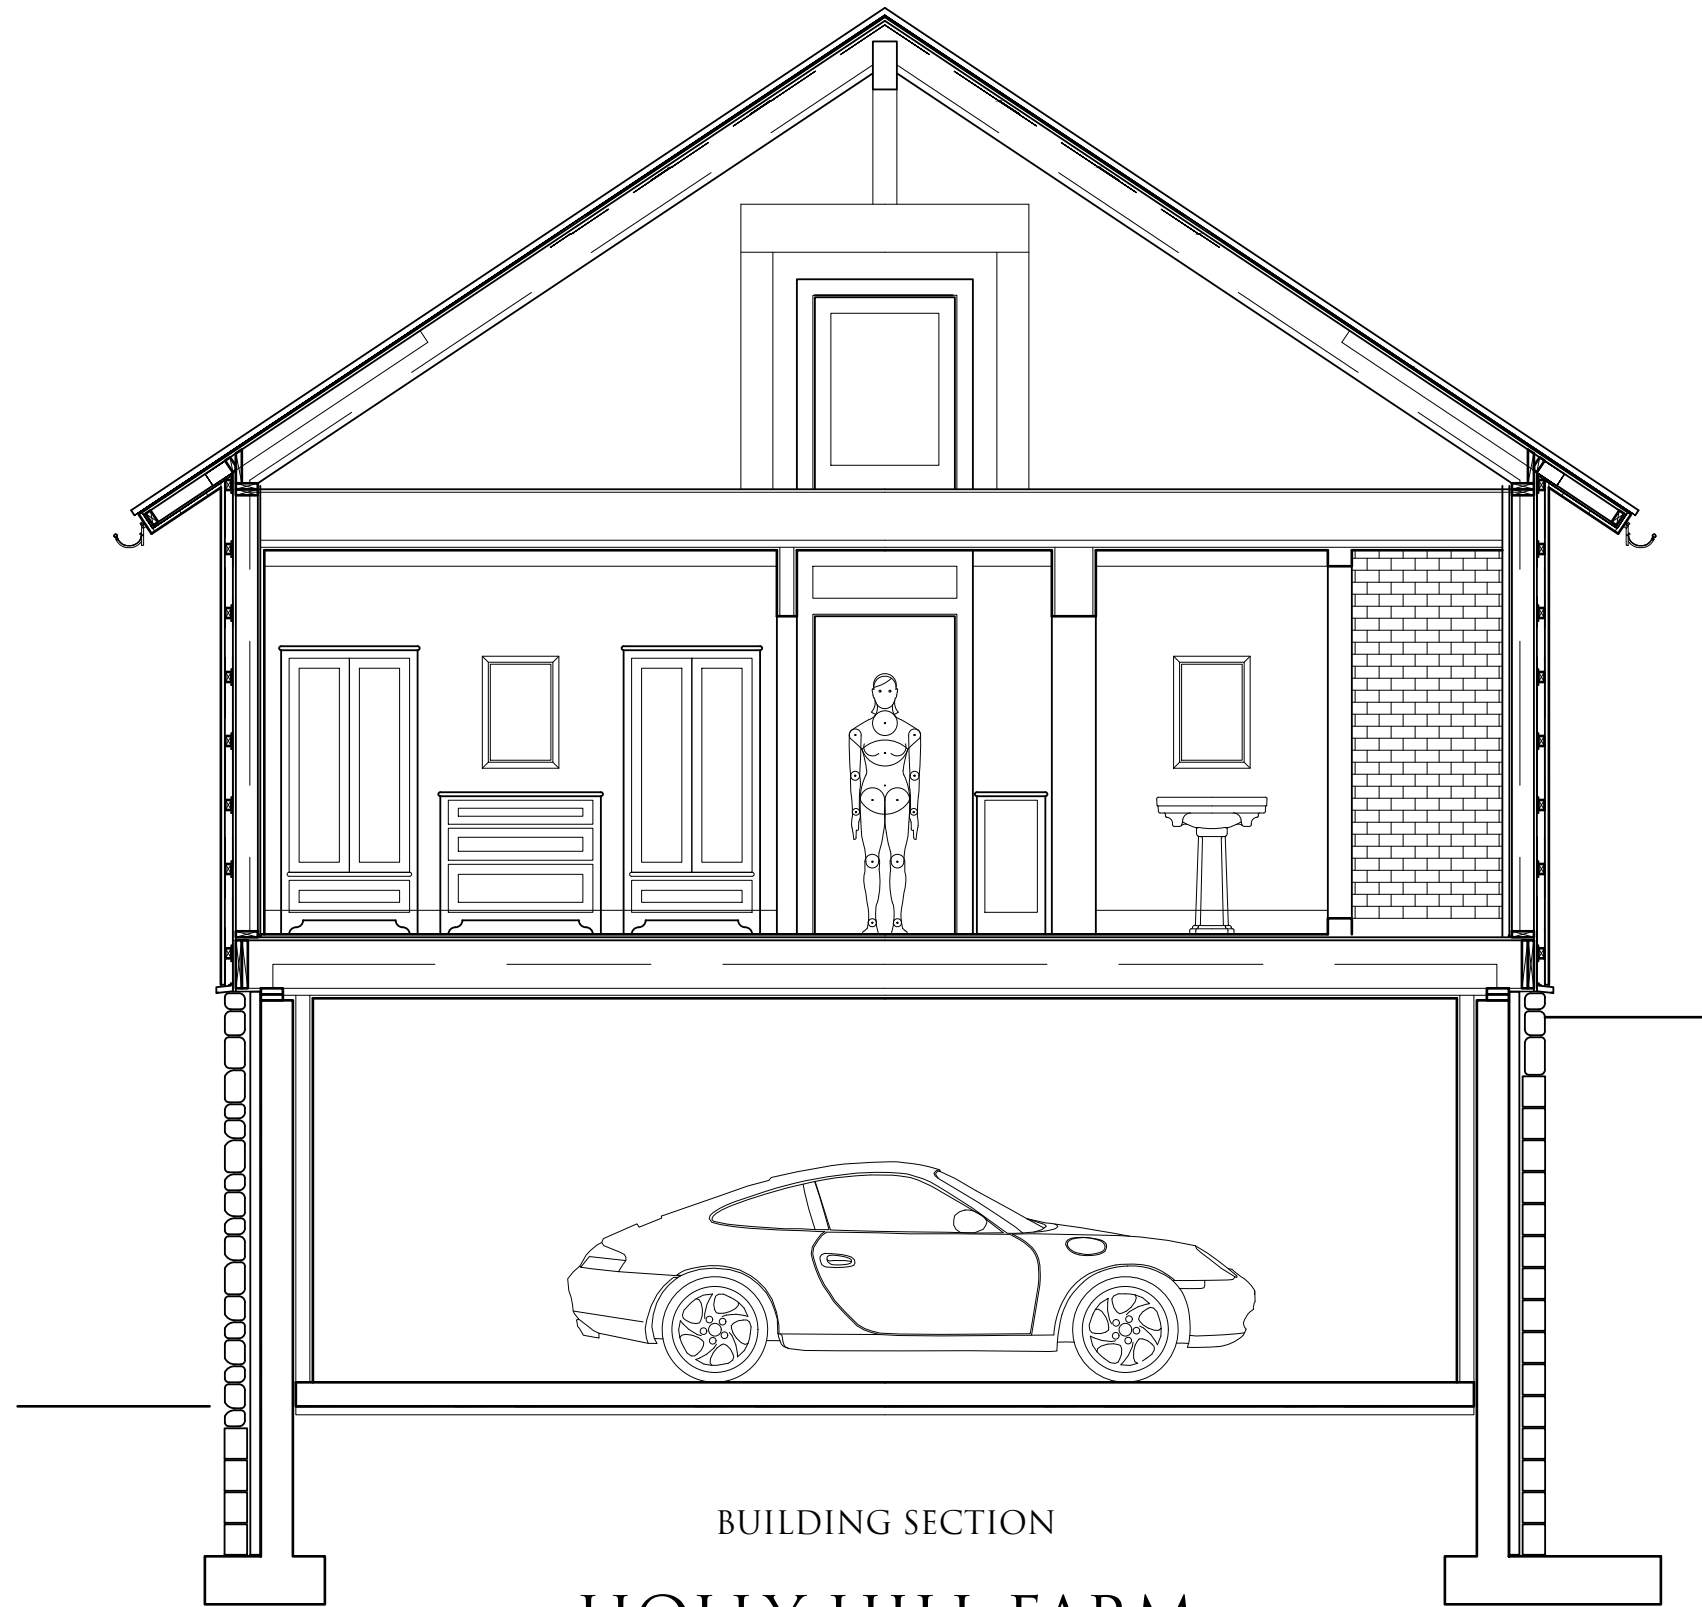

BUILDING SECTION

HOLLY HILL FARM
ACCESSORY APARTMENT WITH GARAGE

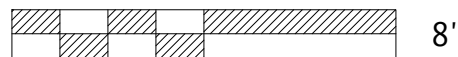

8'


11 MAY 2022
100 % DD

WILLIAM COSTINE ARCHITECT






BUILDING SECTION

HOLLY HILL FARM
ACCESSORY APARTMENT WITH GARAGE

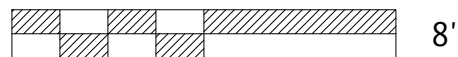

8'


11 MAY 2022
100 % DD

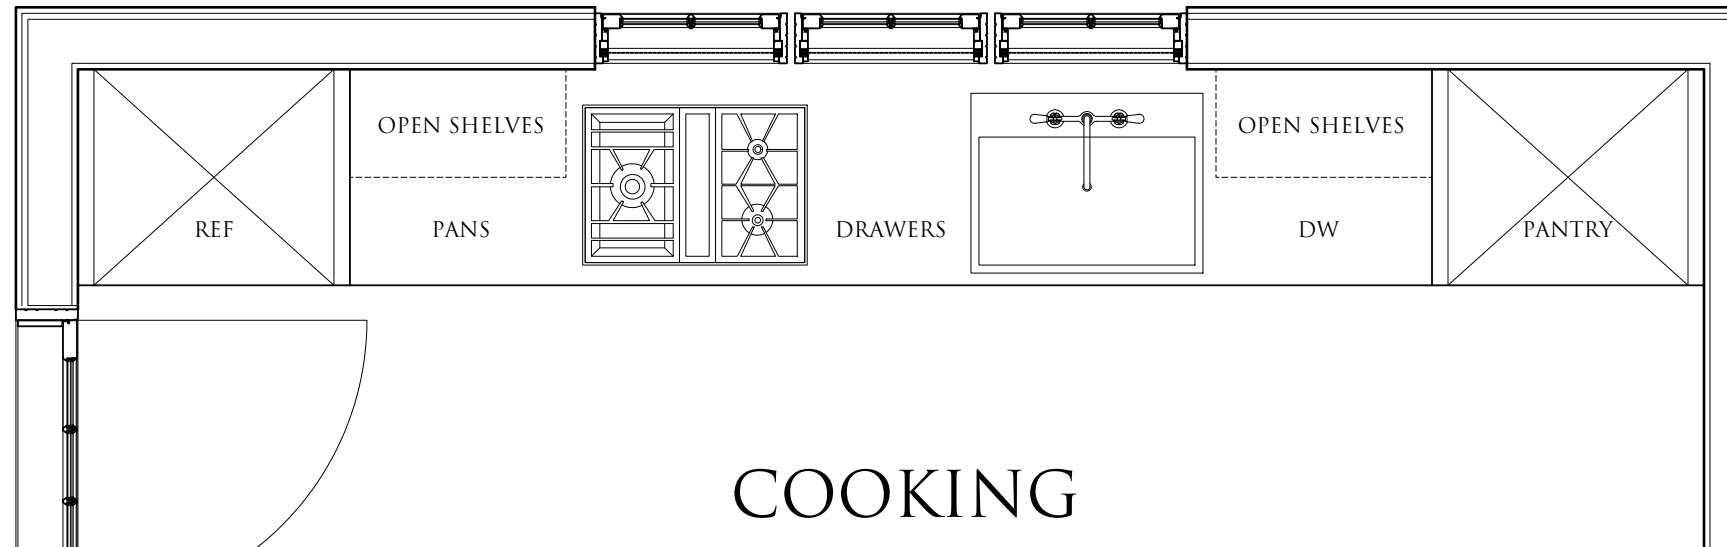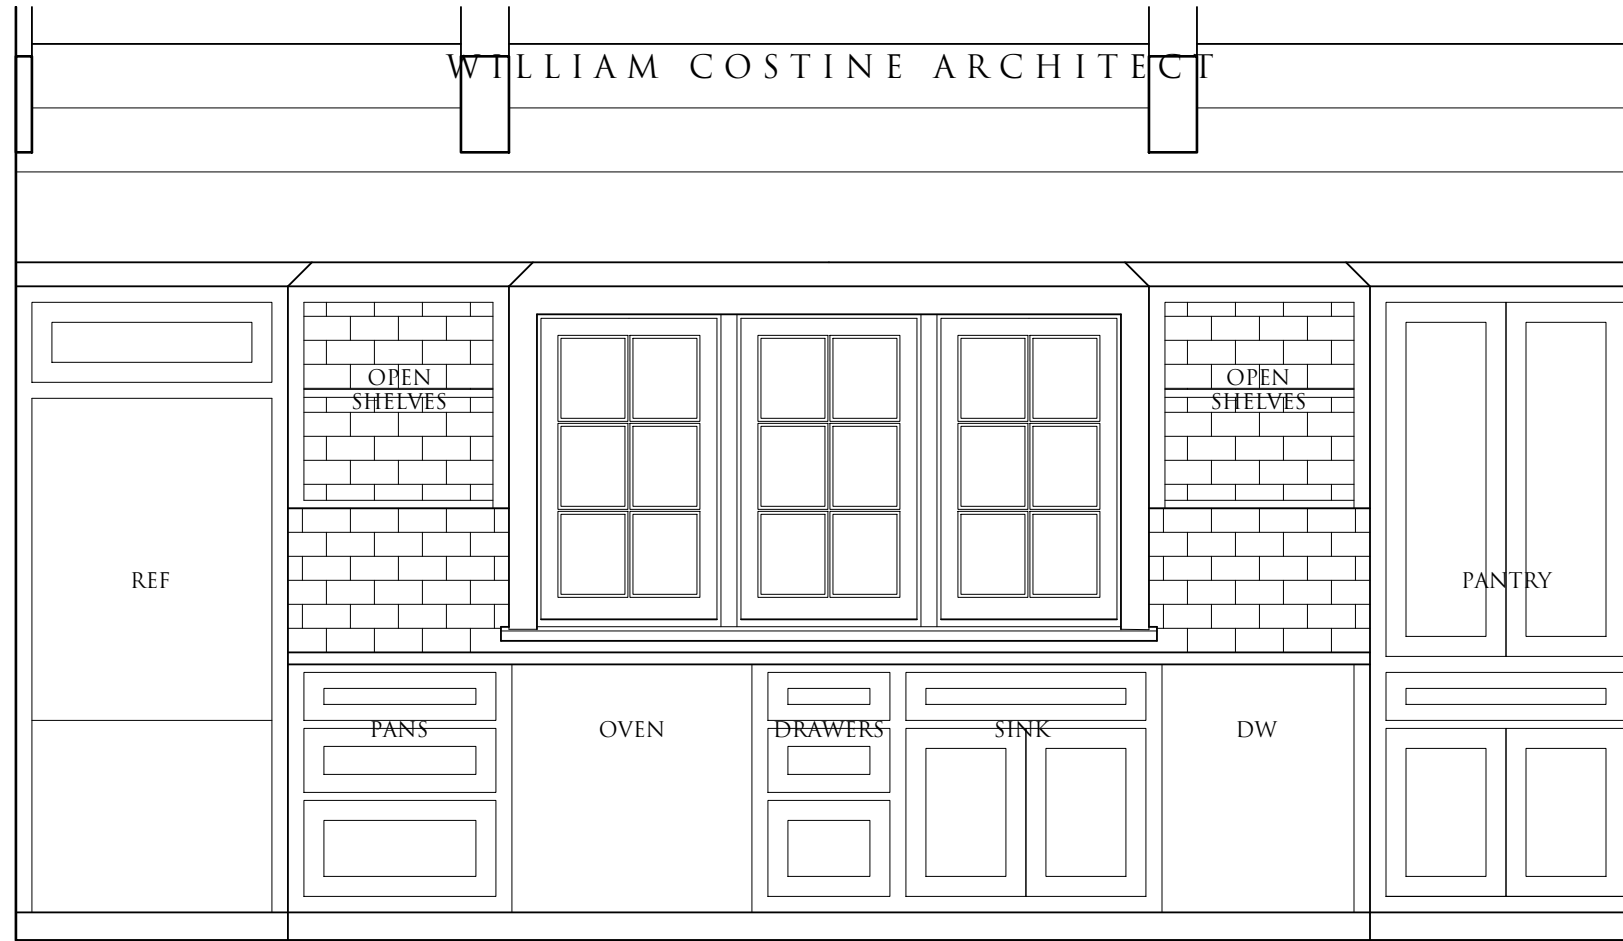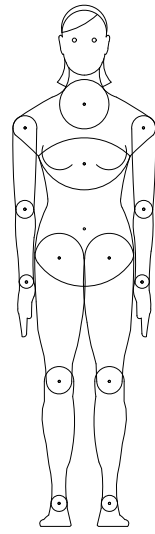








COOKING

KITCHEN

HOLLY HILL FARM ACCESSORY APARTMENT WITH GARAGE






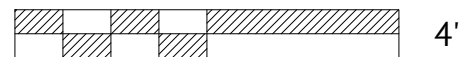


11 MAY 2022
100 % DD

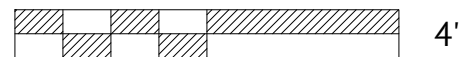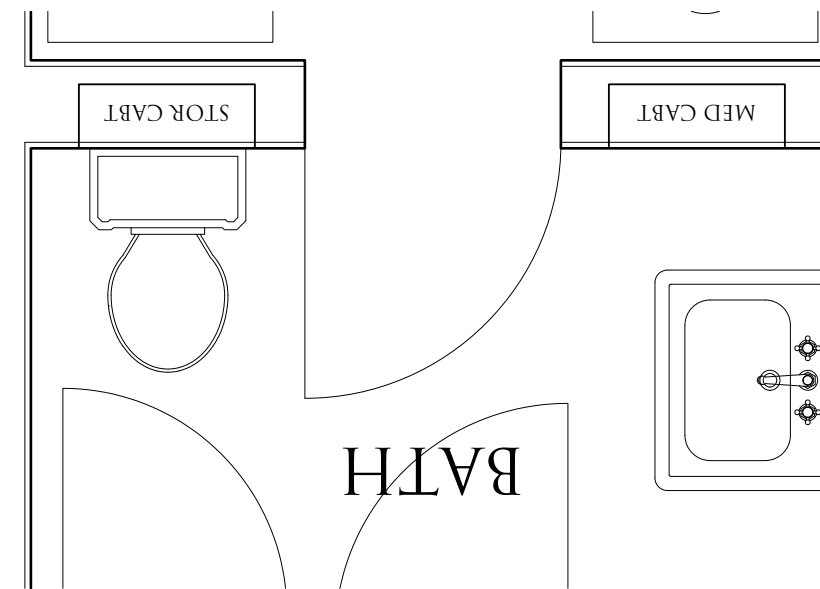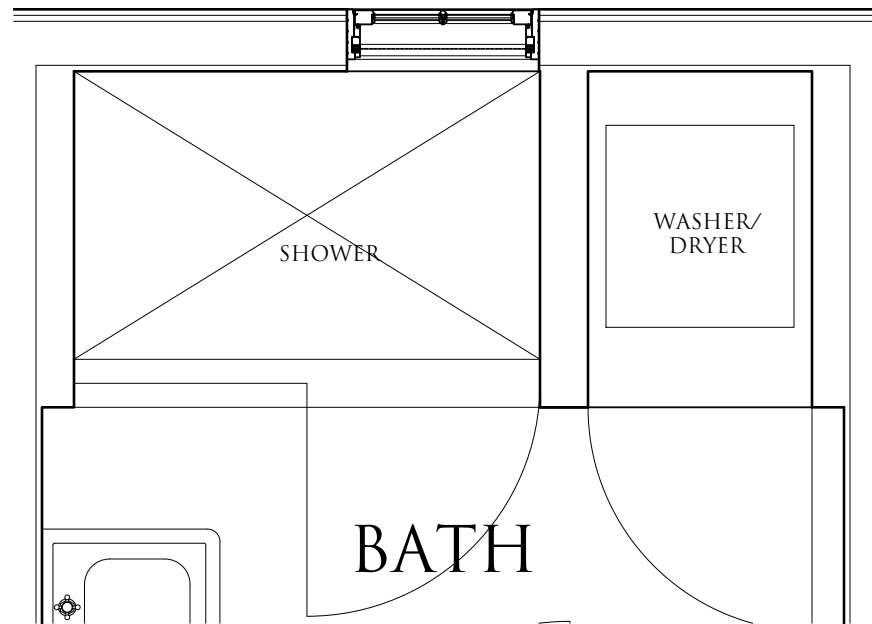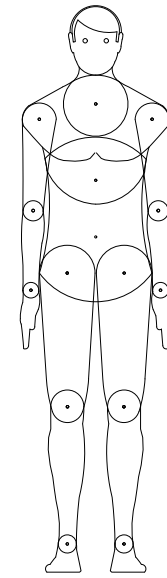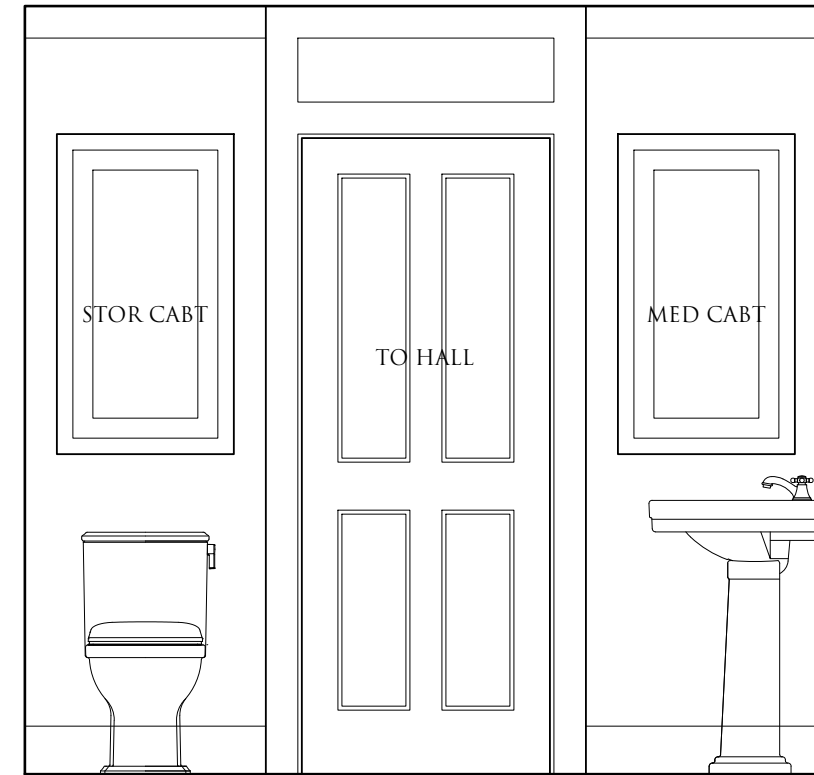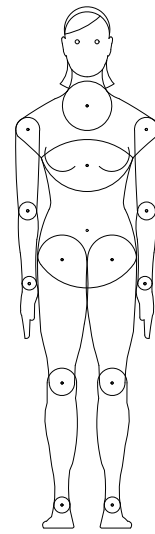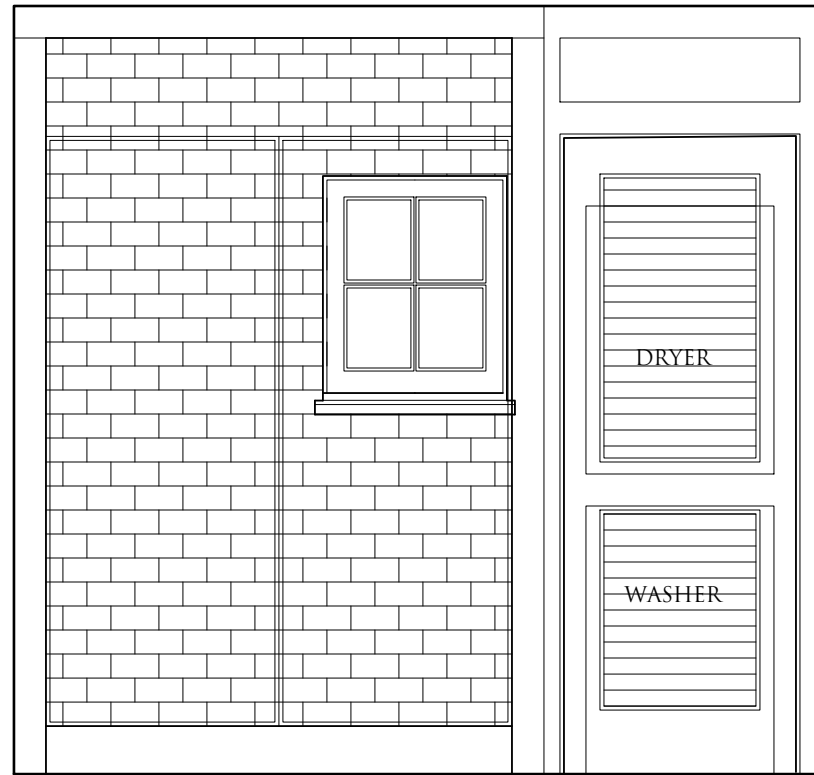

HOLLY HILL FARM
ACCESSORY APARTMENT WITH GARAGE


11 MAY 2022
100 % DD

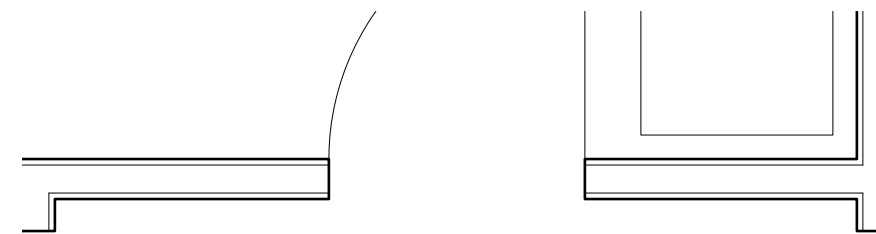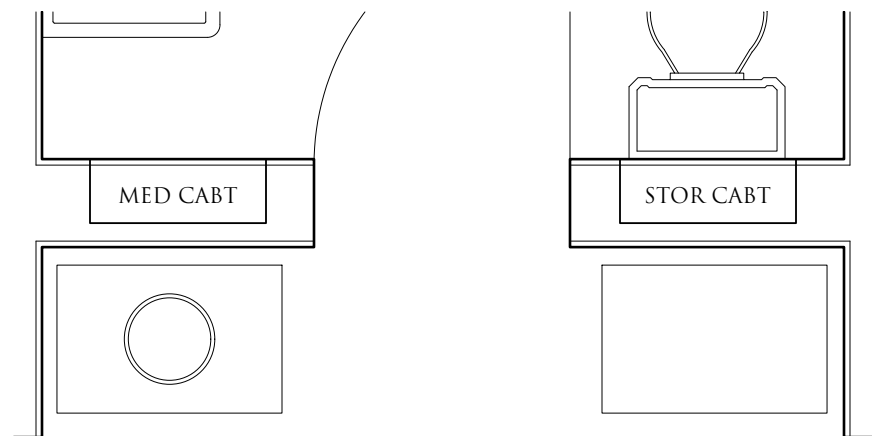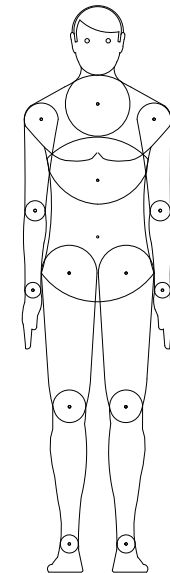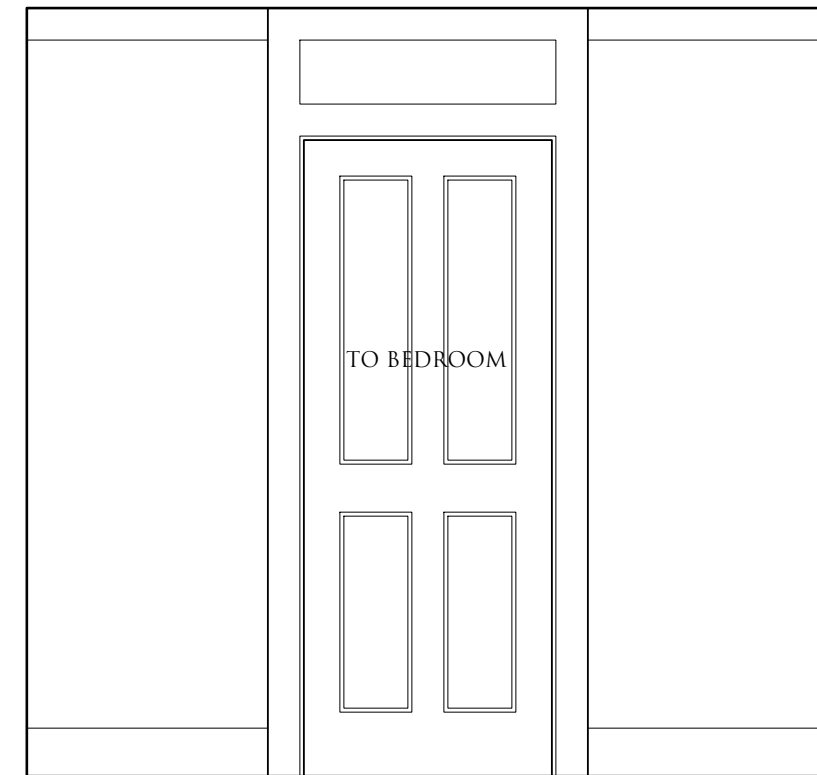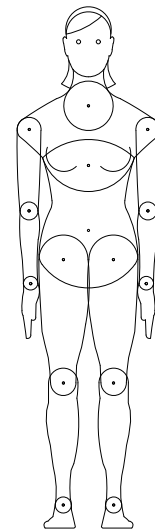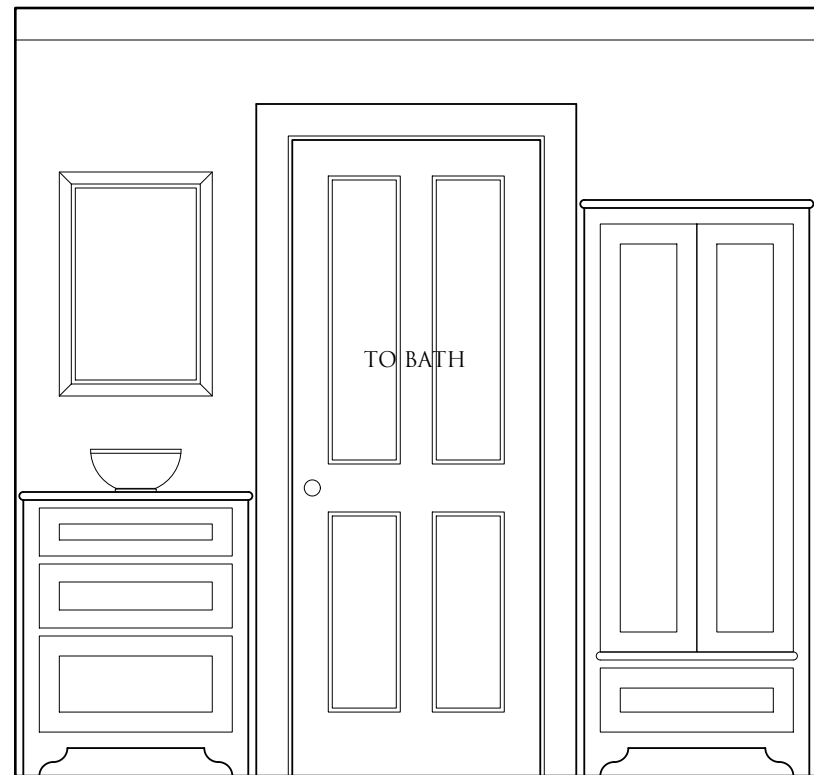

HALL/ LINEN

HALL/ LINEN





HALL

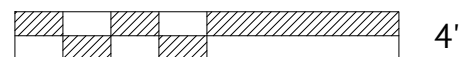

4'

HOLLY HILL FARM
ACCESSORY APARTMENT WITH GARAGE


11 MAY 2022
100 % DD

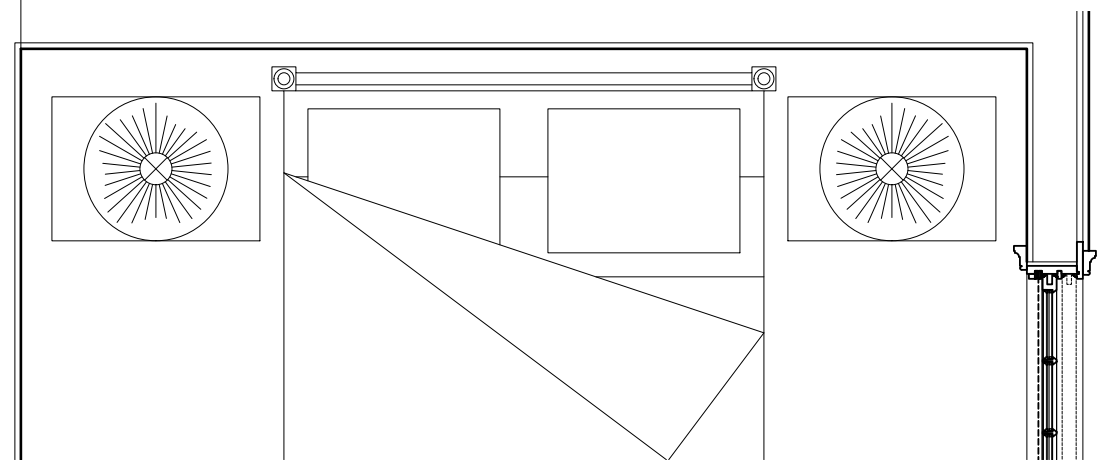
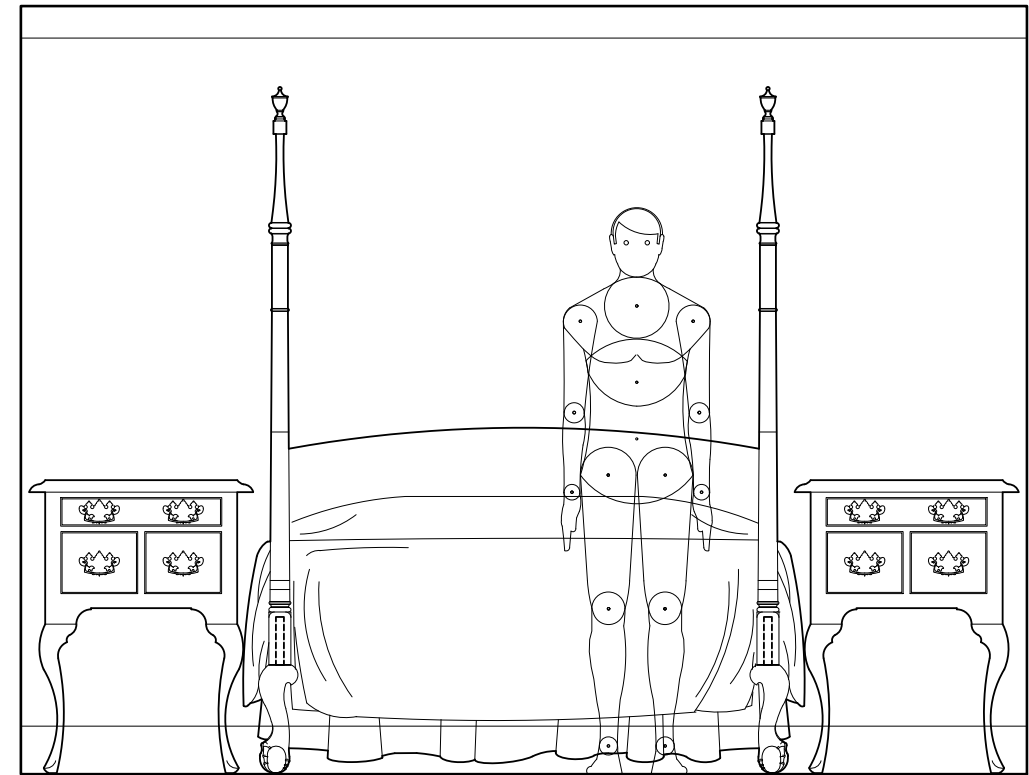
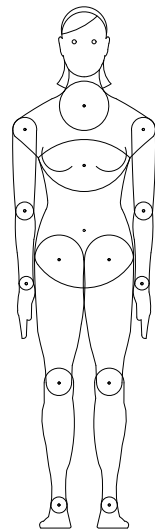
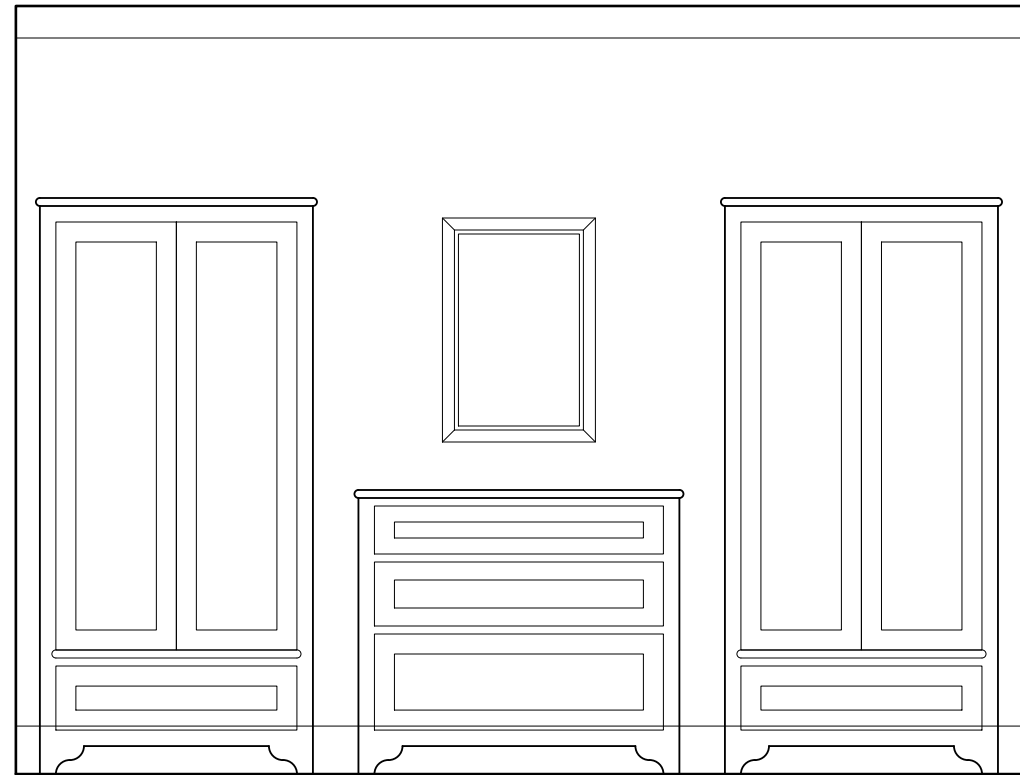


BEDROOM


HOLLY HILL FARM
ACCESSORY APARTMENT WITH GARAGE

11 MAY 2022
100 % DD

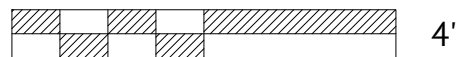

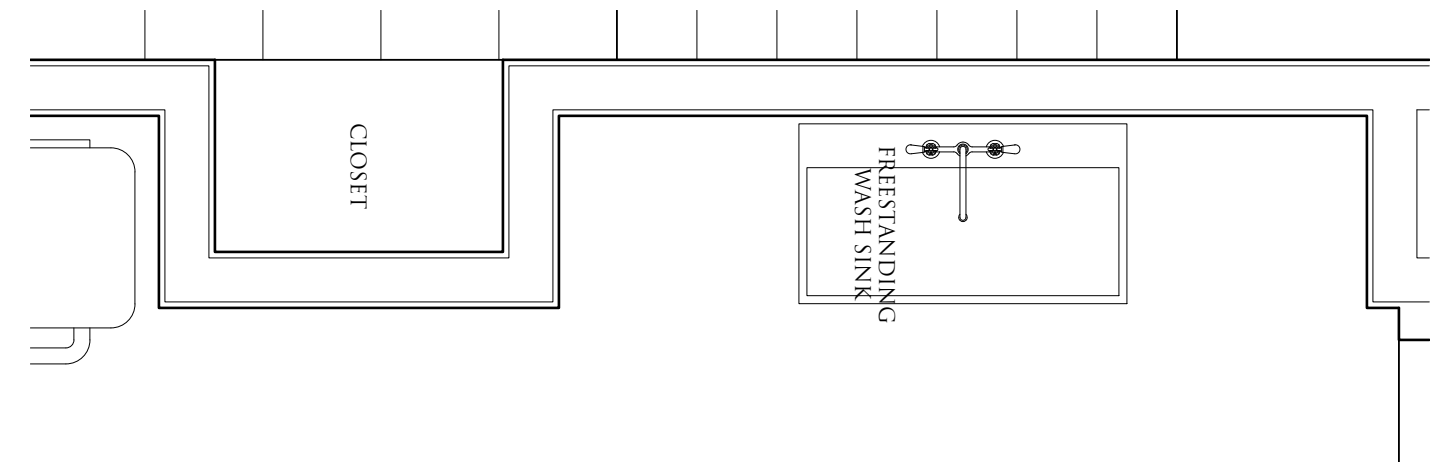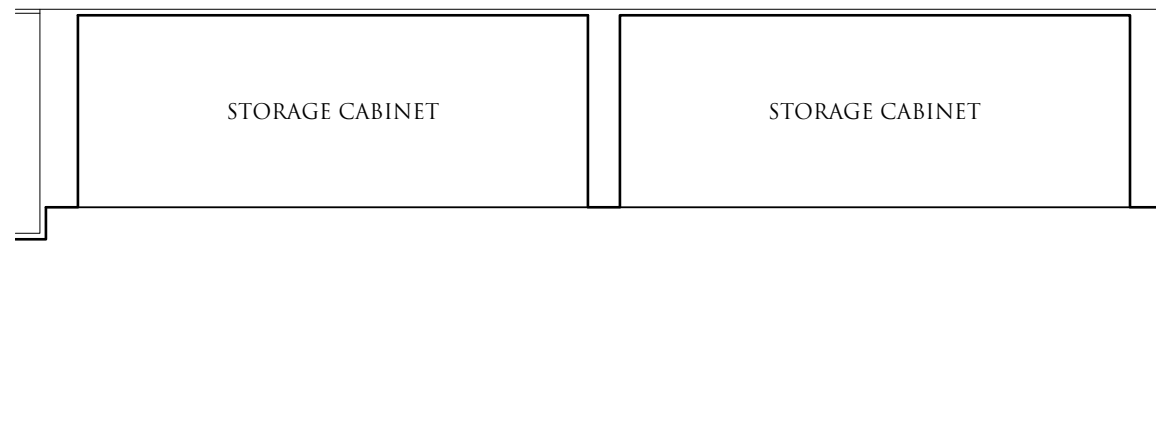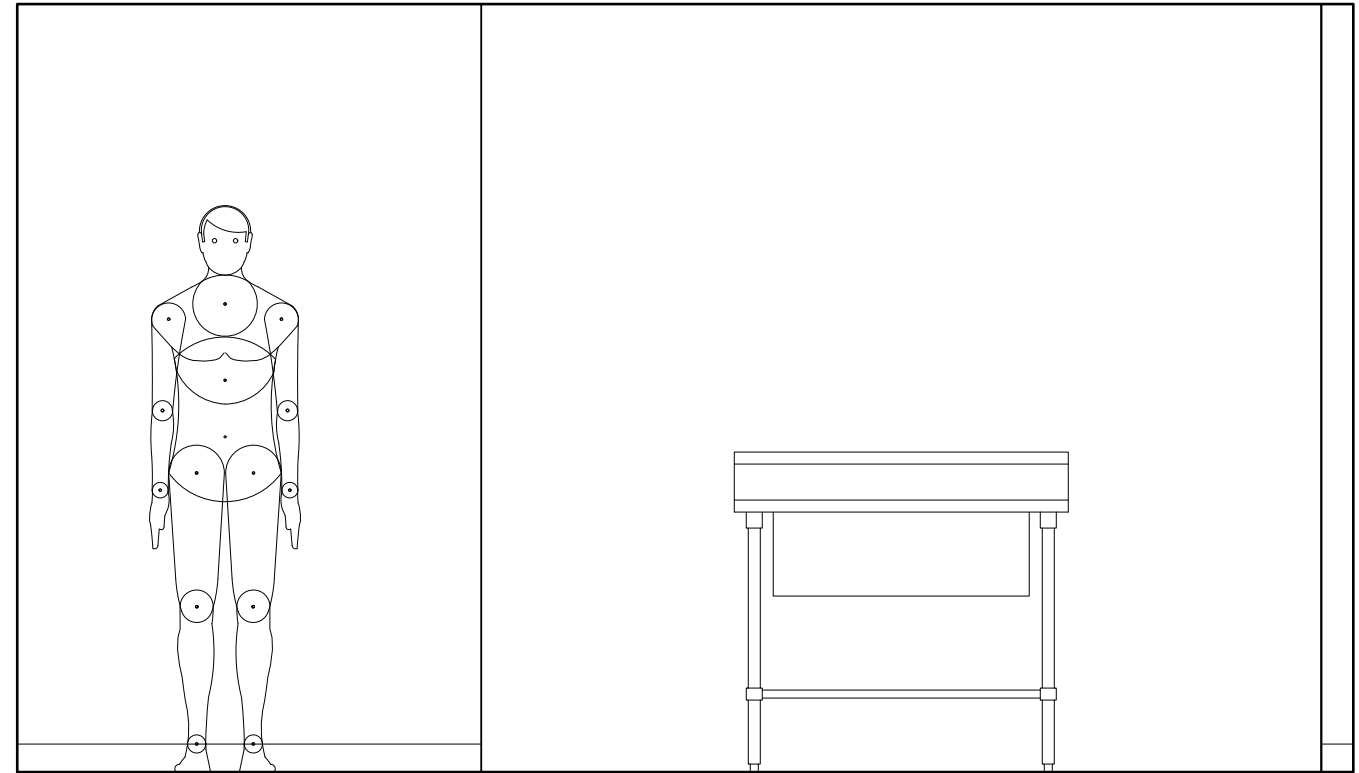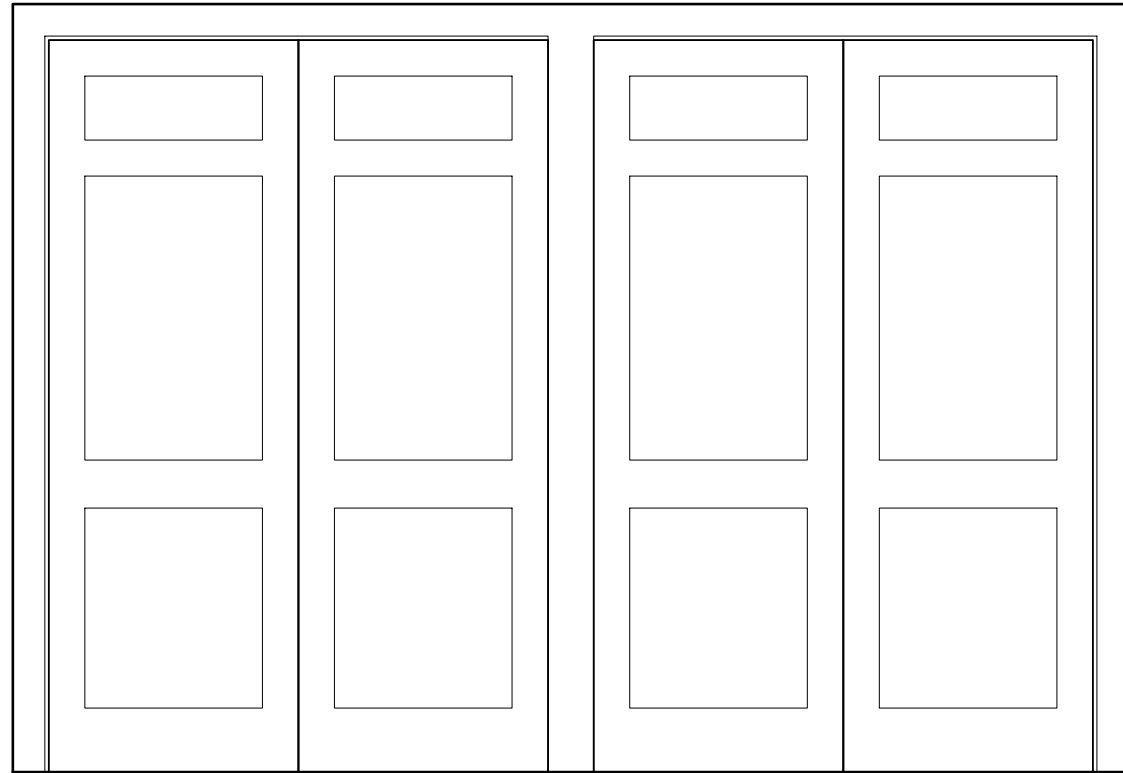

GARAGE

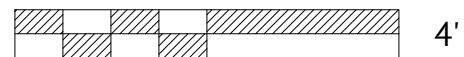

4'

HOLLY HILL FARM
ACCESSORY APARTMENT WITH GARAGE

11 MAY 2022
100 % DD