

278.187 ACRES
WASHINGTON GLEN
 ROUTE 202 & CHRISTIAN STREET
 WASHINGTON, CONNECTICUT

SCALE: 1"=100' JUNE 25, 1986 SHEET 4-7-4

I HEREBY CERTIFY THAT THIS MAP AND SURVEY WERE PREPARED IN ACCORDANCE WITH THE STANDARDS OF ACCURACY "A-2" SURVEY AS DERIVED IN THE CODE OF PRACTICE FOR STANDARDS OF ACCURACY OF SURVEYS AND MAPS, ADOPTED DECEMBER 10, 1975 AS AMENDED BY THE CONNECTICUT ASSOCIATION OF LAND SURVEYORS, INC.

NOTES: REFERENCE TO TC 756 & TAX MAP 4-12 LOT 2.


from the office of
LINWOOD R. GEE
 New Milford, Connecticut

1318

REVISED 5-4-98
 PROJECT # 41-41
 BUSINESS RECORDS CORPORATION

SURVEY (COMPILED BY ROA)


1"=200'-0"

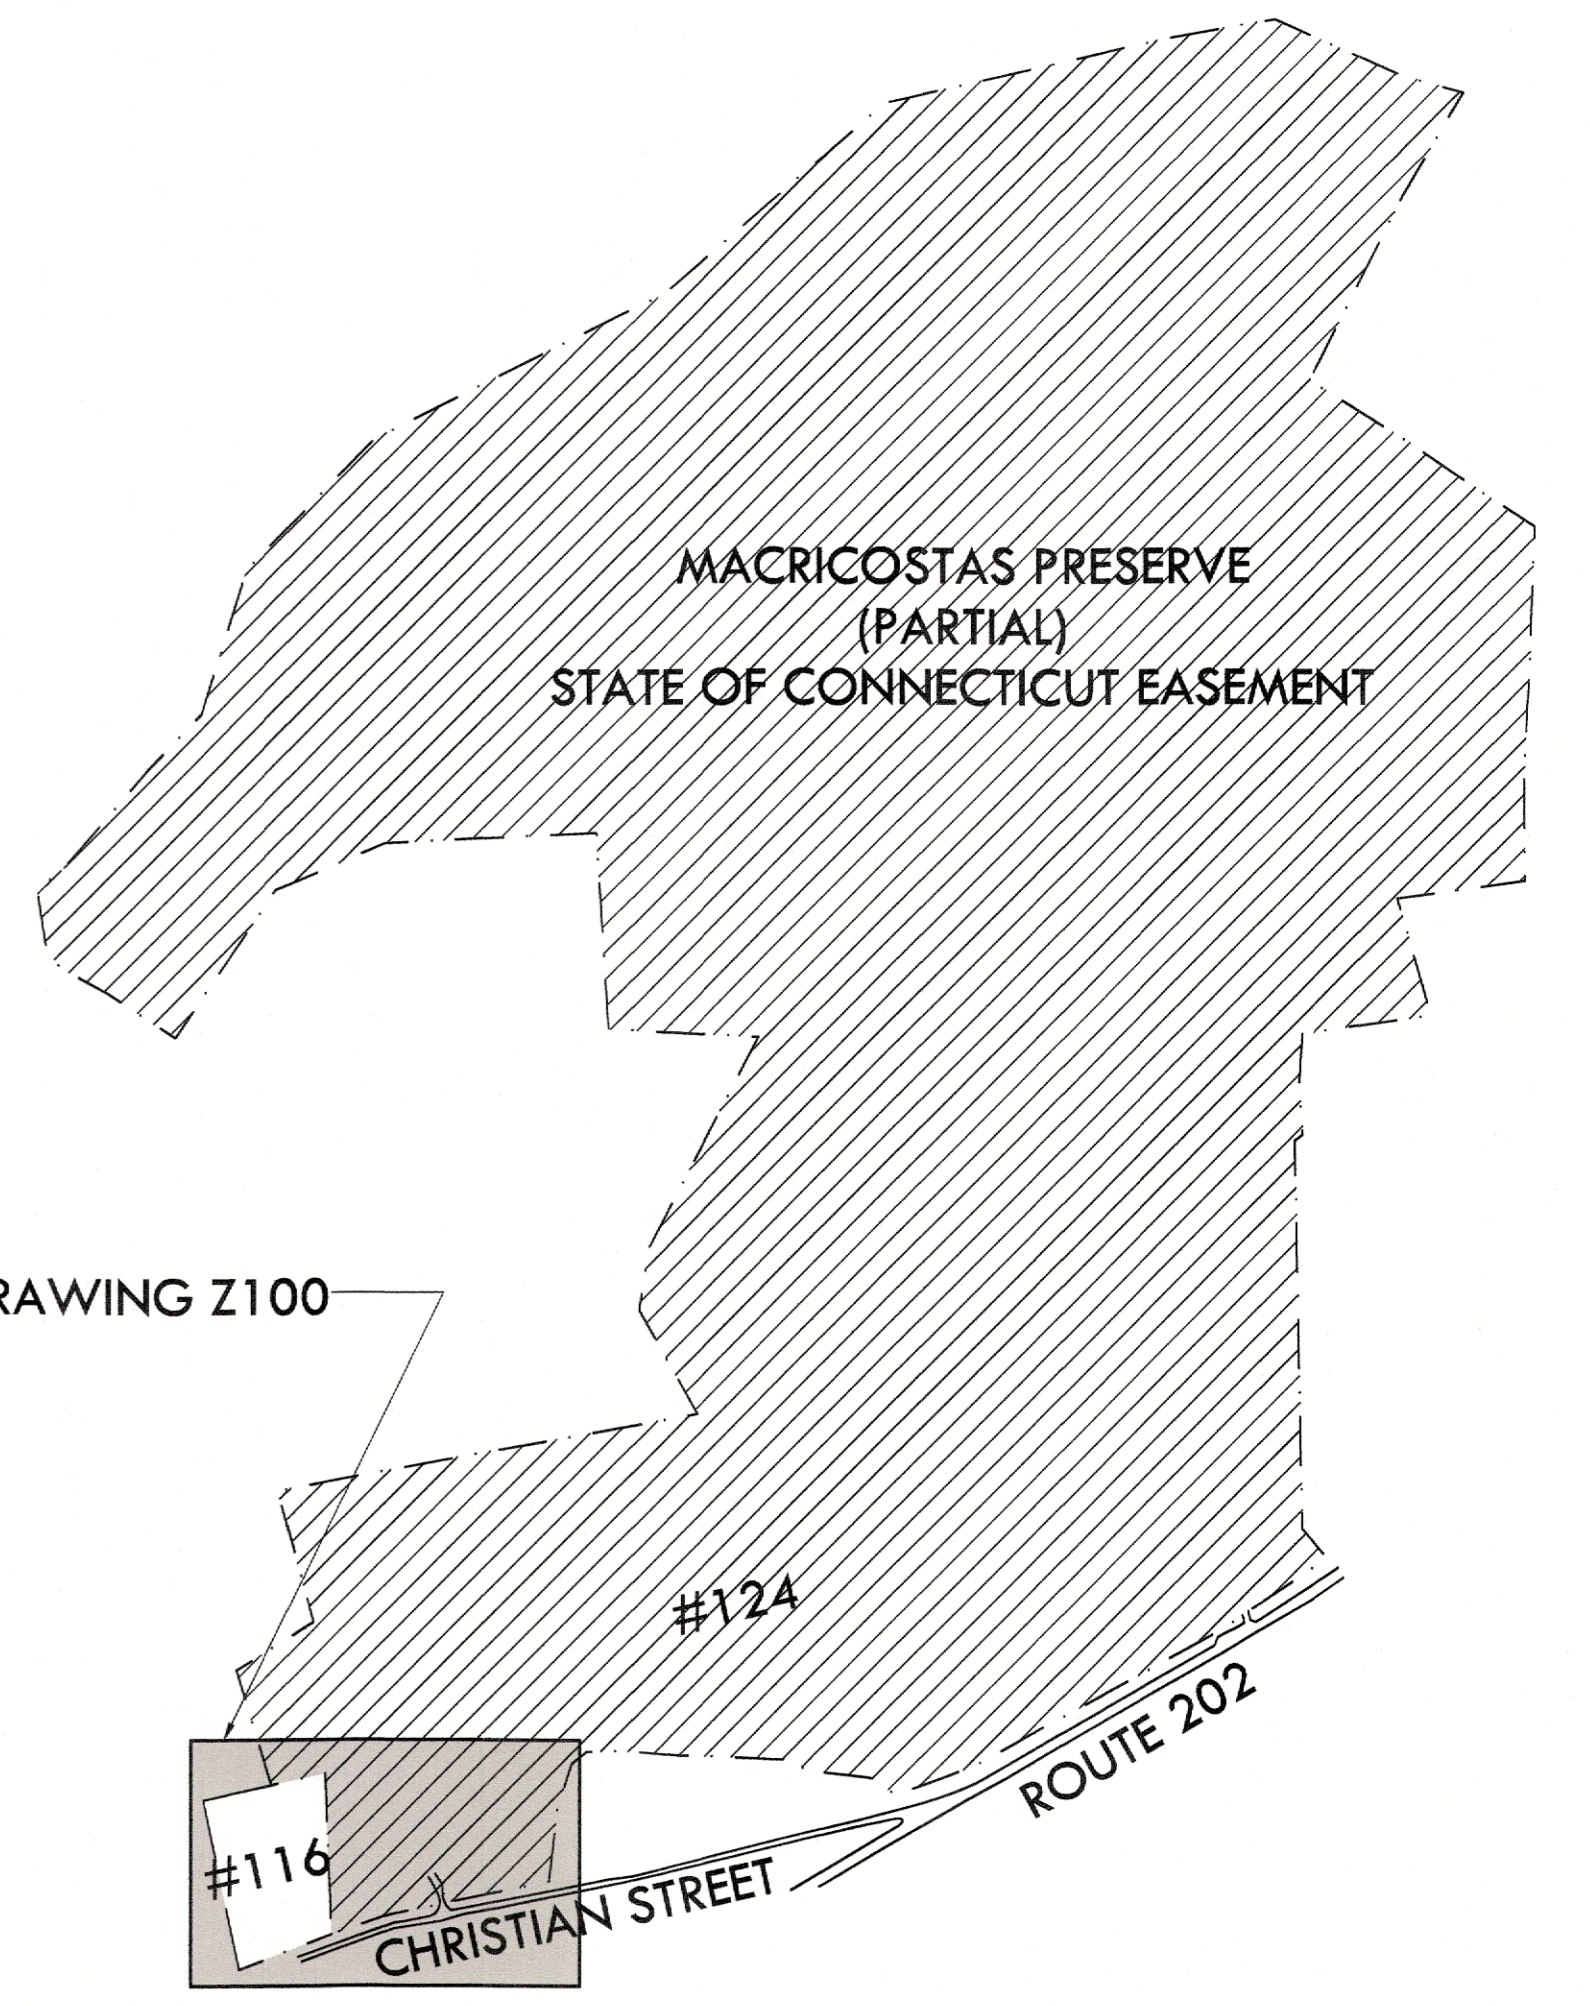

SEE DRAWING Z100

KEY PLAN

1"=500'

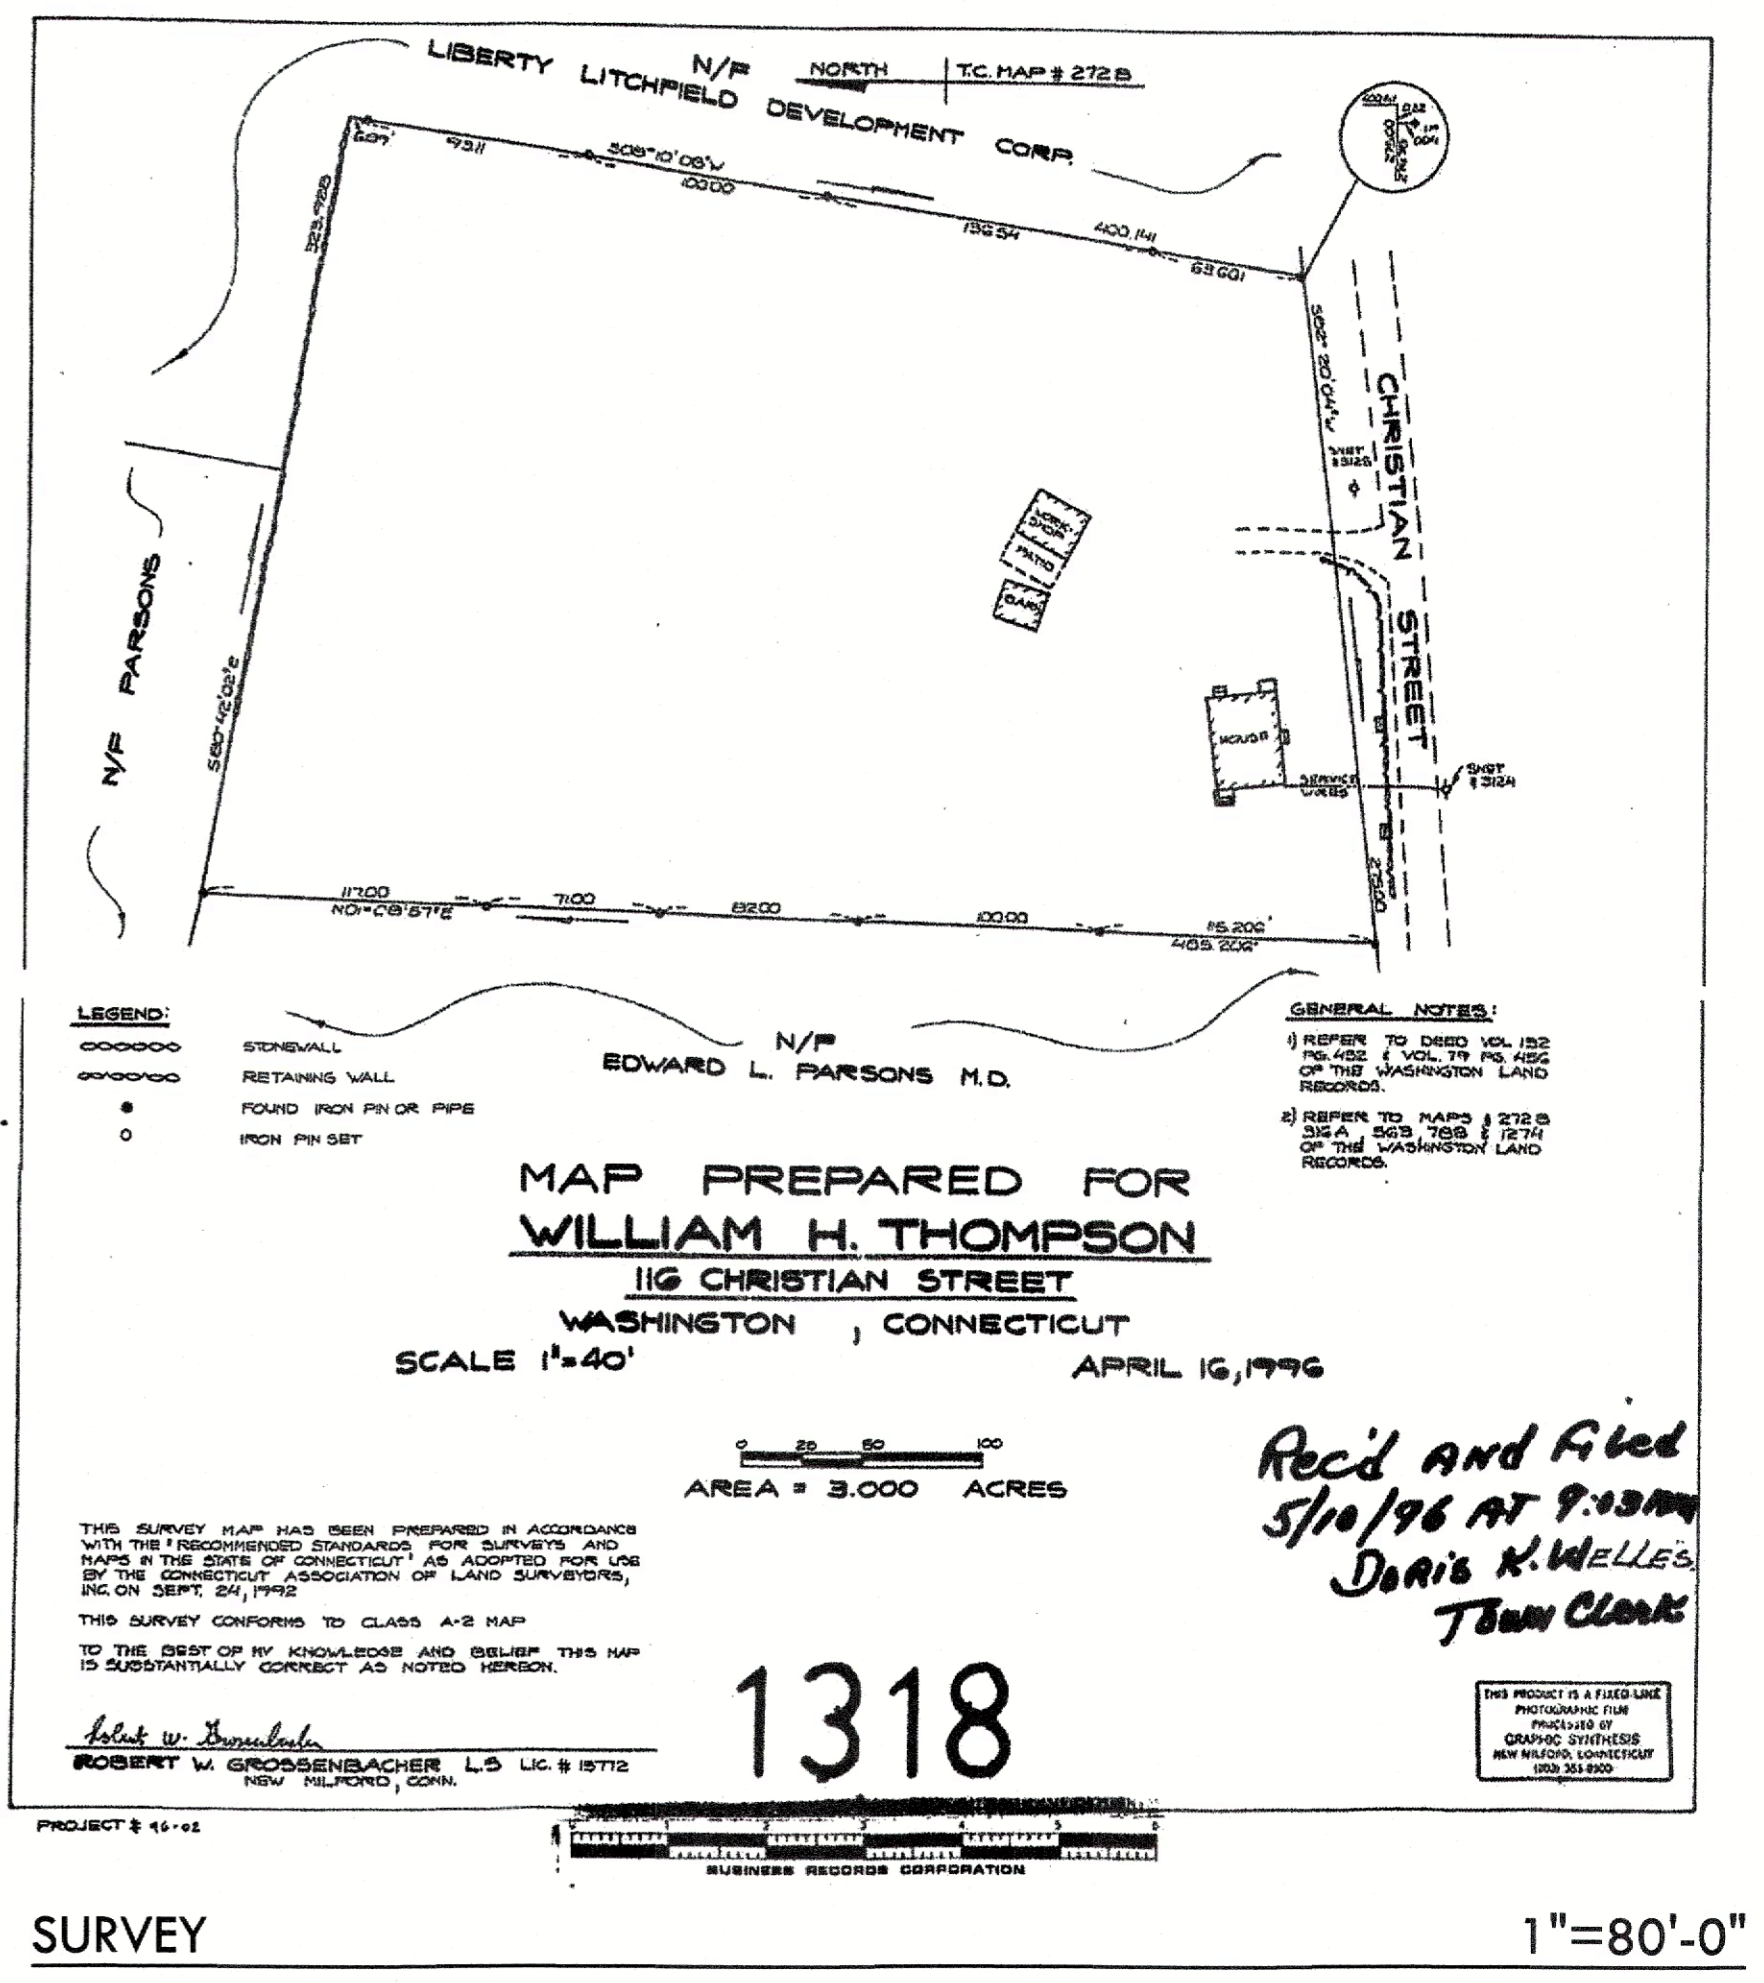

SURVEY

1"=80'-0"

O:\OWENS CLIENTS\08418 MACRICOSTAS BARNS\DRAWINGS\418Z001.DWG 3/20/23 2:24 PM 2001 DS

DRAWINGS AND SPECIFICATIONS INCLUDING ELECTRONIC MEDIA FILES, AS INSTRUMENTS OF PROFESSIONAL SERVICE, ARE AND SHALL REMAIN THE PROPERTY OF THE ARCHITECT. THESE DOCUMENTS ARE NOT TO BE USED, IN WHOLE OR IN PART FOR ANY OTHER PROJECTS OR PURPOSES, OR BY ANY OTHER PARTIES THAN THOSE PROPERLY AUTHORIZED BY CONTRACT, WITHOUT THE SPECIFIC WRITTEN AUTHORIZATION OF REESE OWENS ARCHITECTS LLC.

REESE OWENS ARCHITECTS LLC
 18 Titus Road Box 410 Washington Depot Connecticut 06794
 860.868.4000 TEL
 860.868.4001 FAX
 WWW.REESEOWENS.COM

STEEP ROCK AT MACRICOSTAS
 NEW PRESTON, CONNECTICUT

Revision	Date	Description
03.15.2023		LAND USE SUBMITTALS

Title: SURVEYS

Job: 08418
 Code: 418Z001
 Scale: AS NOTED
 Date: **Z001**